



FRONT ELEVATION


SCALE: 1/4" = 1' 0"

FRONT ELEVATION

NEW RESIDENCE FOR:
 PETE & DARLENE NAECKER
 2855 KIM STATION RD.
 TANEYTOWN, MARYLAND 21787

DATE: APRIL 11, 05
 SCALE: AS NOTED
 SHEET: 1 OF 12

CREATIVE OUTLOOKS, LLC
 PHILIP F. GLADUZZA
 CUSTOM HOME PLANNING & DESIGN
 HOUSE DESIGN, MODEL PLANS
 COMPLETE CONSTRUCTION PLANS
 PHONE: 410-294-0261 FAX: 410-294-6017

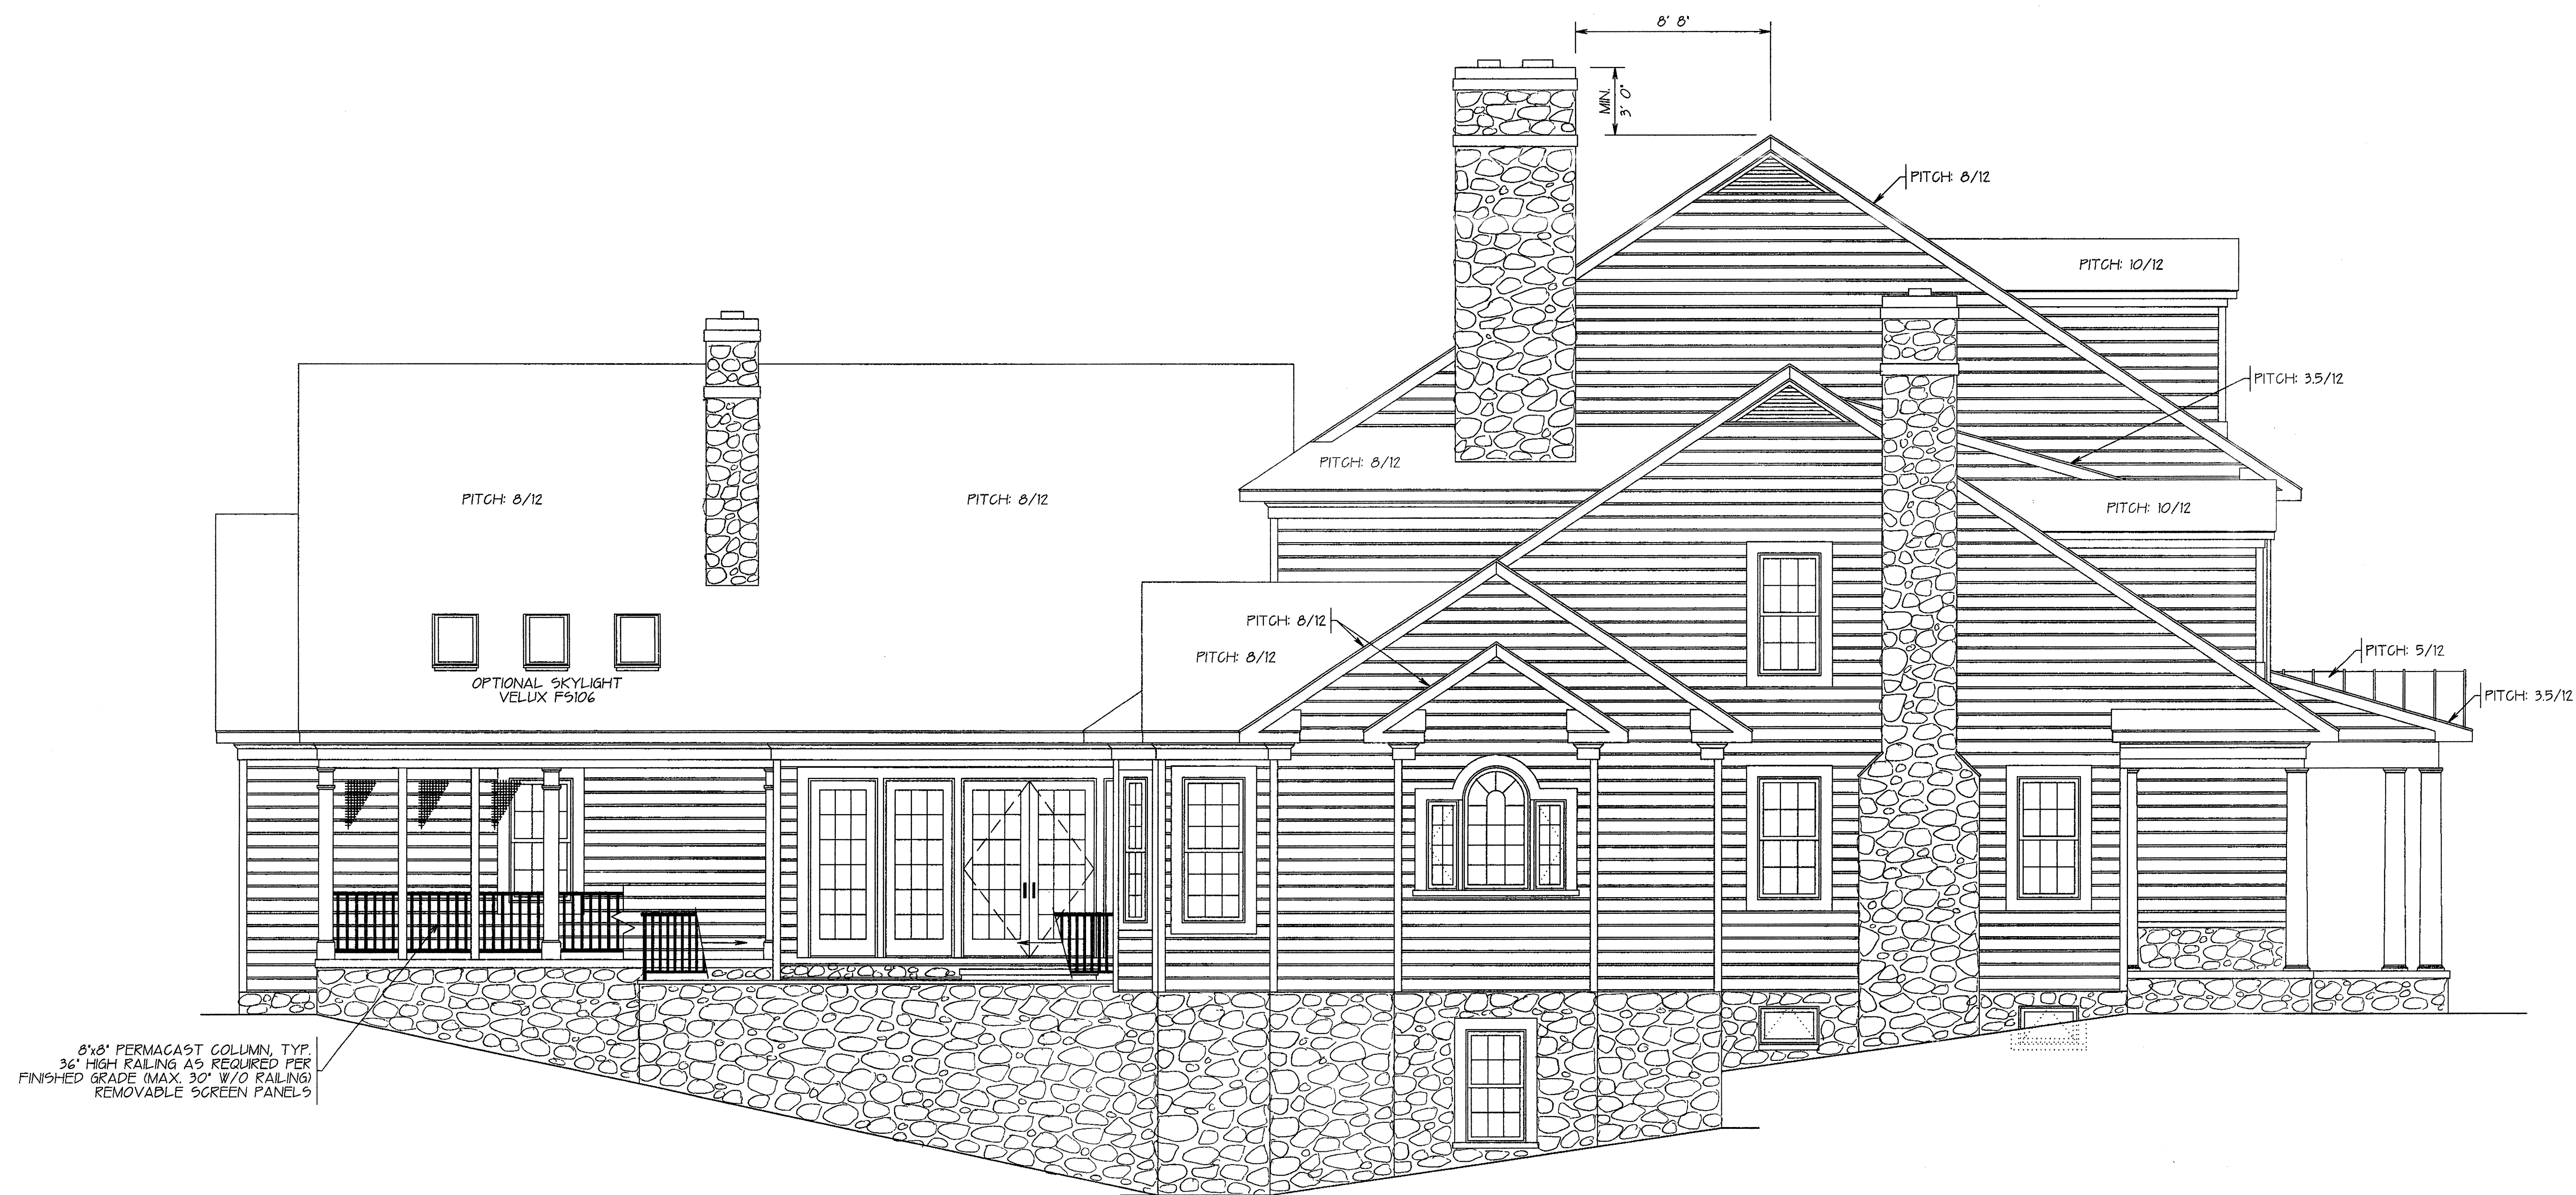

LEFT SIDE ELEVATION

SCALE 1/4" = 1'-0"

LEFT SIDE ELEVATIONS

NEW RESIDENCE FOR

PETE & DARLENE NAECKER
2633 KUMF STATION RD
TANEYTOWN, MARYLAND 21787

DATE: APRIL 11, 05

BY: PHILIP F. GUGLIUZZA

SCALE: AS NOTED

SHEET: 2 OF 12

CREATIVE OUTLOOKS, LLC

PHILIP F. GUGLIUZZA


CUSTOM HOME PLANNING & DESIGN
HOME ADDITION-REMODELING DESIGN
COMPLETE CONSTRUCTION PLANS

PHONE: 410-239-0261 FAX No. 410-239-6017

REAR ELEVATION

SCALE: 1/4" = 1' 0"

SCALE: 1/4" = 1' 0"

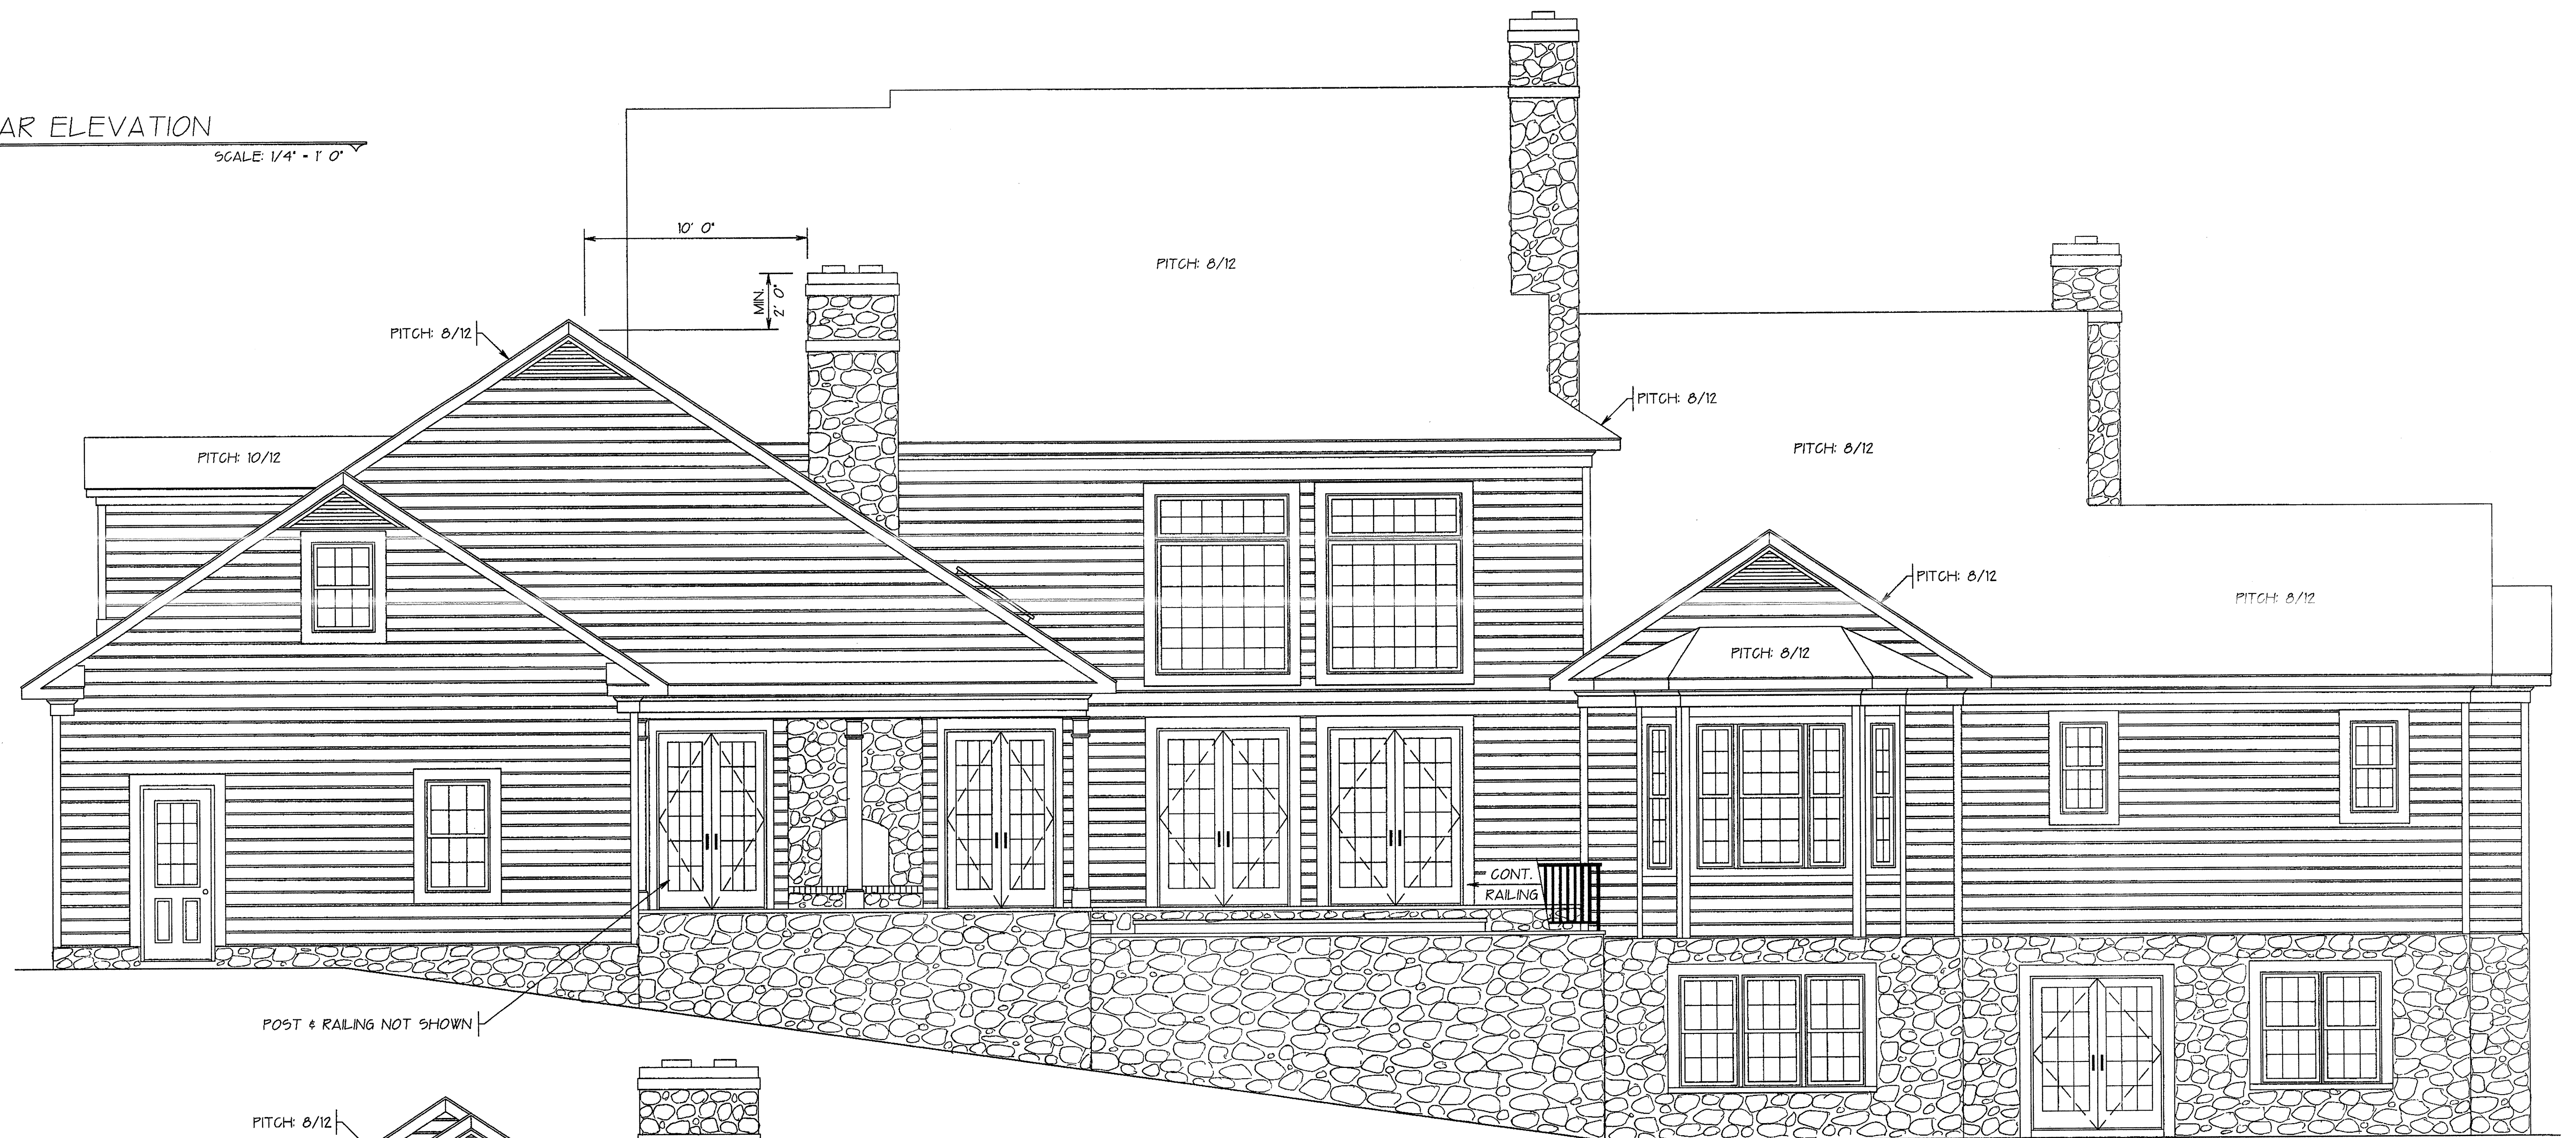

POST & RAILING NOT SHOWN

RIGHT SIDE ELEVATION

SCALE: 1/4" = 1' 0"

SCALE: 1/4" = 1' 0"




SIDE FOR:

NEW NEAPOLIS FOR:
PETE & DARLENE NAECKER
2833 KLUMP STATION RD.
TANEYTOWN, MARYLAND 21787

DATE	APRIL 11, 03		P. QUALIZZA	CITY	
NAME			CARD NO.		

AS NOTED	DATE: 10/10/2013	SHEET: 3
----------	------------------	----------

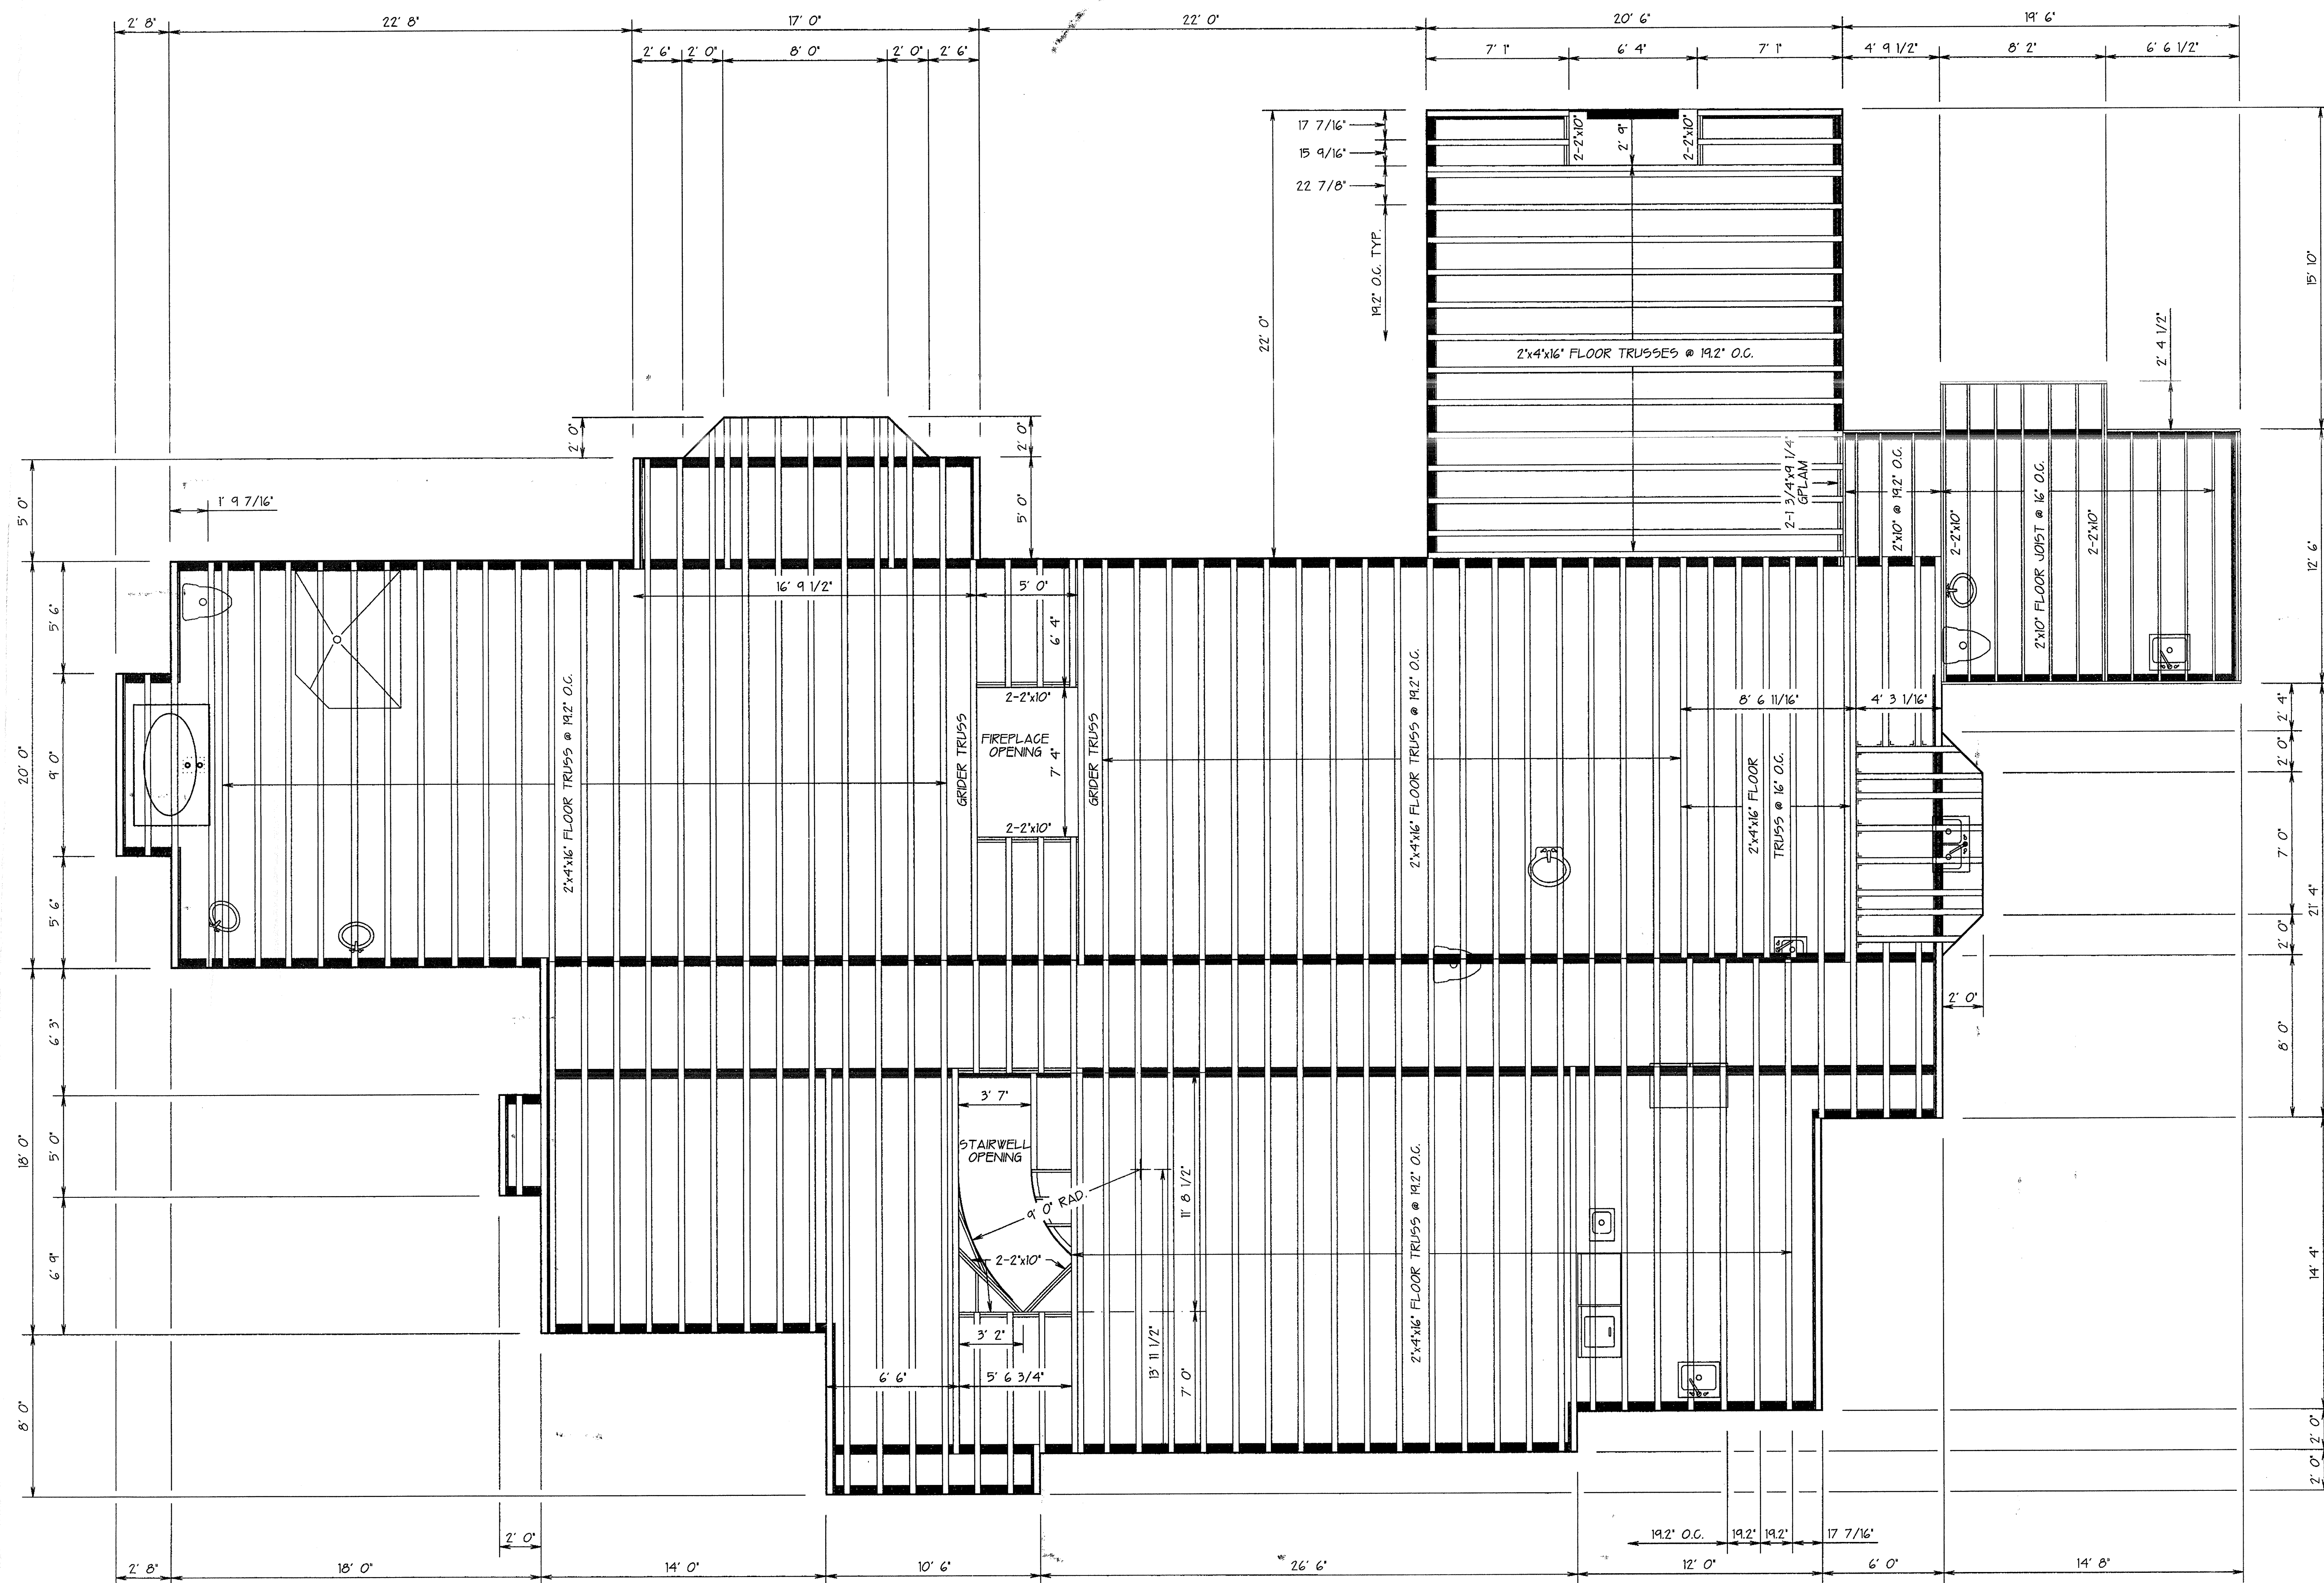

- NOTE:
1. FLOOR TRUSS MANUFACTURER SHALL DESIGN FLOOR TRUSSES FOR 1/720 DEFLECTION.
 2. FLOOR TRUSS MANUFACTURER SHALL VERIFY FLOOR TRUSS SIZE AND SPACING, ALL JOIST AND BEAM HANGERS AND FASTENERS SHALL BE APPROVED BY TRUSS MANUFACTURER.
 3. CONTRACTOR SHALL PROVIDE BLOCKING AND CROSS BRACING AS REQUIRED BY FLOOR TRUSS MANUFACTURER AND LOCAL CODE.
 4. CONTRACTOR SHALL VERIFY/COORDINATE ALL BEARING POINT/LOADS ARE DIRECT BEARING ON STEEL BEAMS OR FOUNDATION WALLS.

FIRST FLOOR FRAMING LAYOUT

PETE & DARLENE NAECKER
2833 KLUMP STATION RD.
TANEYTOWN, MARYLAND 21767

DATE	APRIL 11, 05'	DRAWN BY: P. GUGLIUZZA	APPROVED BY:
------	---------------	------------------------	--------------


SCALE	1/4" = 10'	CADD FILE	DARFU	SHEET:
-------	------------	-----------	-------	--------

PHONE: 410-239-0261 FAX No. 410-239-6017

PHONE: 410-239-0261 FAX No. 410-239-6017

LIVING AREA: 4042 sq'
GARAGE AREA: 1002 sq'

N.T.S

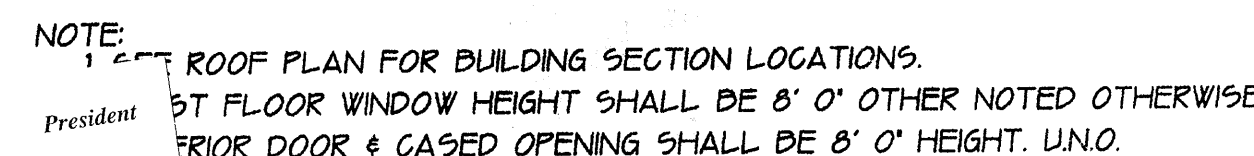

FIRST LEVEL FLOOR PLAN


PETE & DARLENE NAECKER
2833 KUMP STATION RD.
TANEYTOWN, MARYLAND 21787

11, 05'	DRAWN BY: P. GUGLIUZZA	APPROVED BY:
---------	------------------------	--------------

CREATIVE OUTLOOKS, LLC




PHILIP F. GUGLIUZZA

PHONE: 410-239-0261
FAX No. 410-239-6017

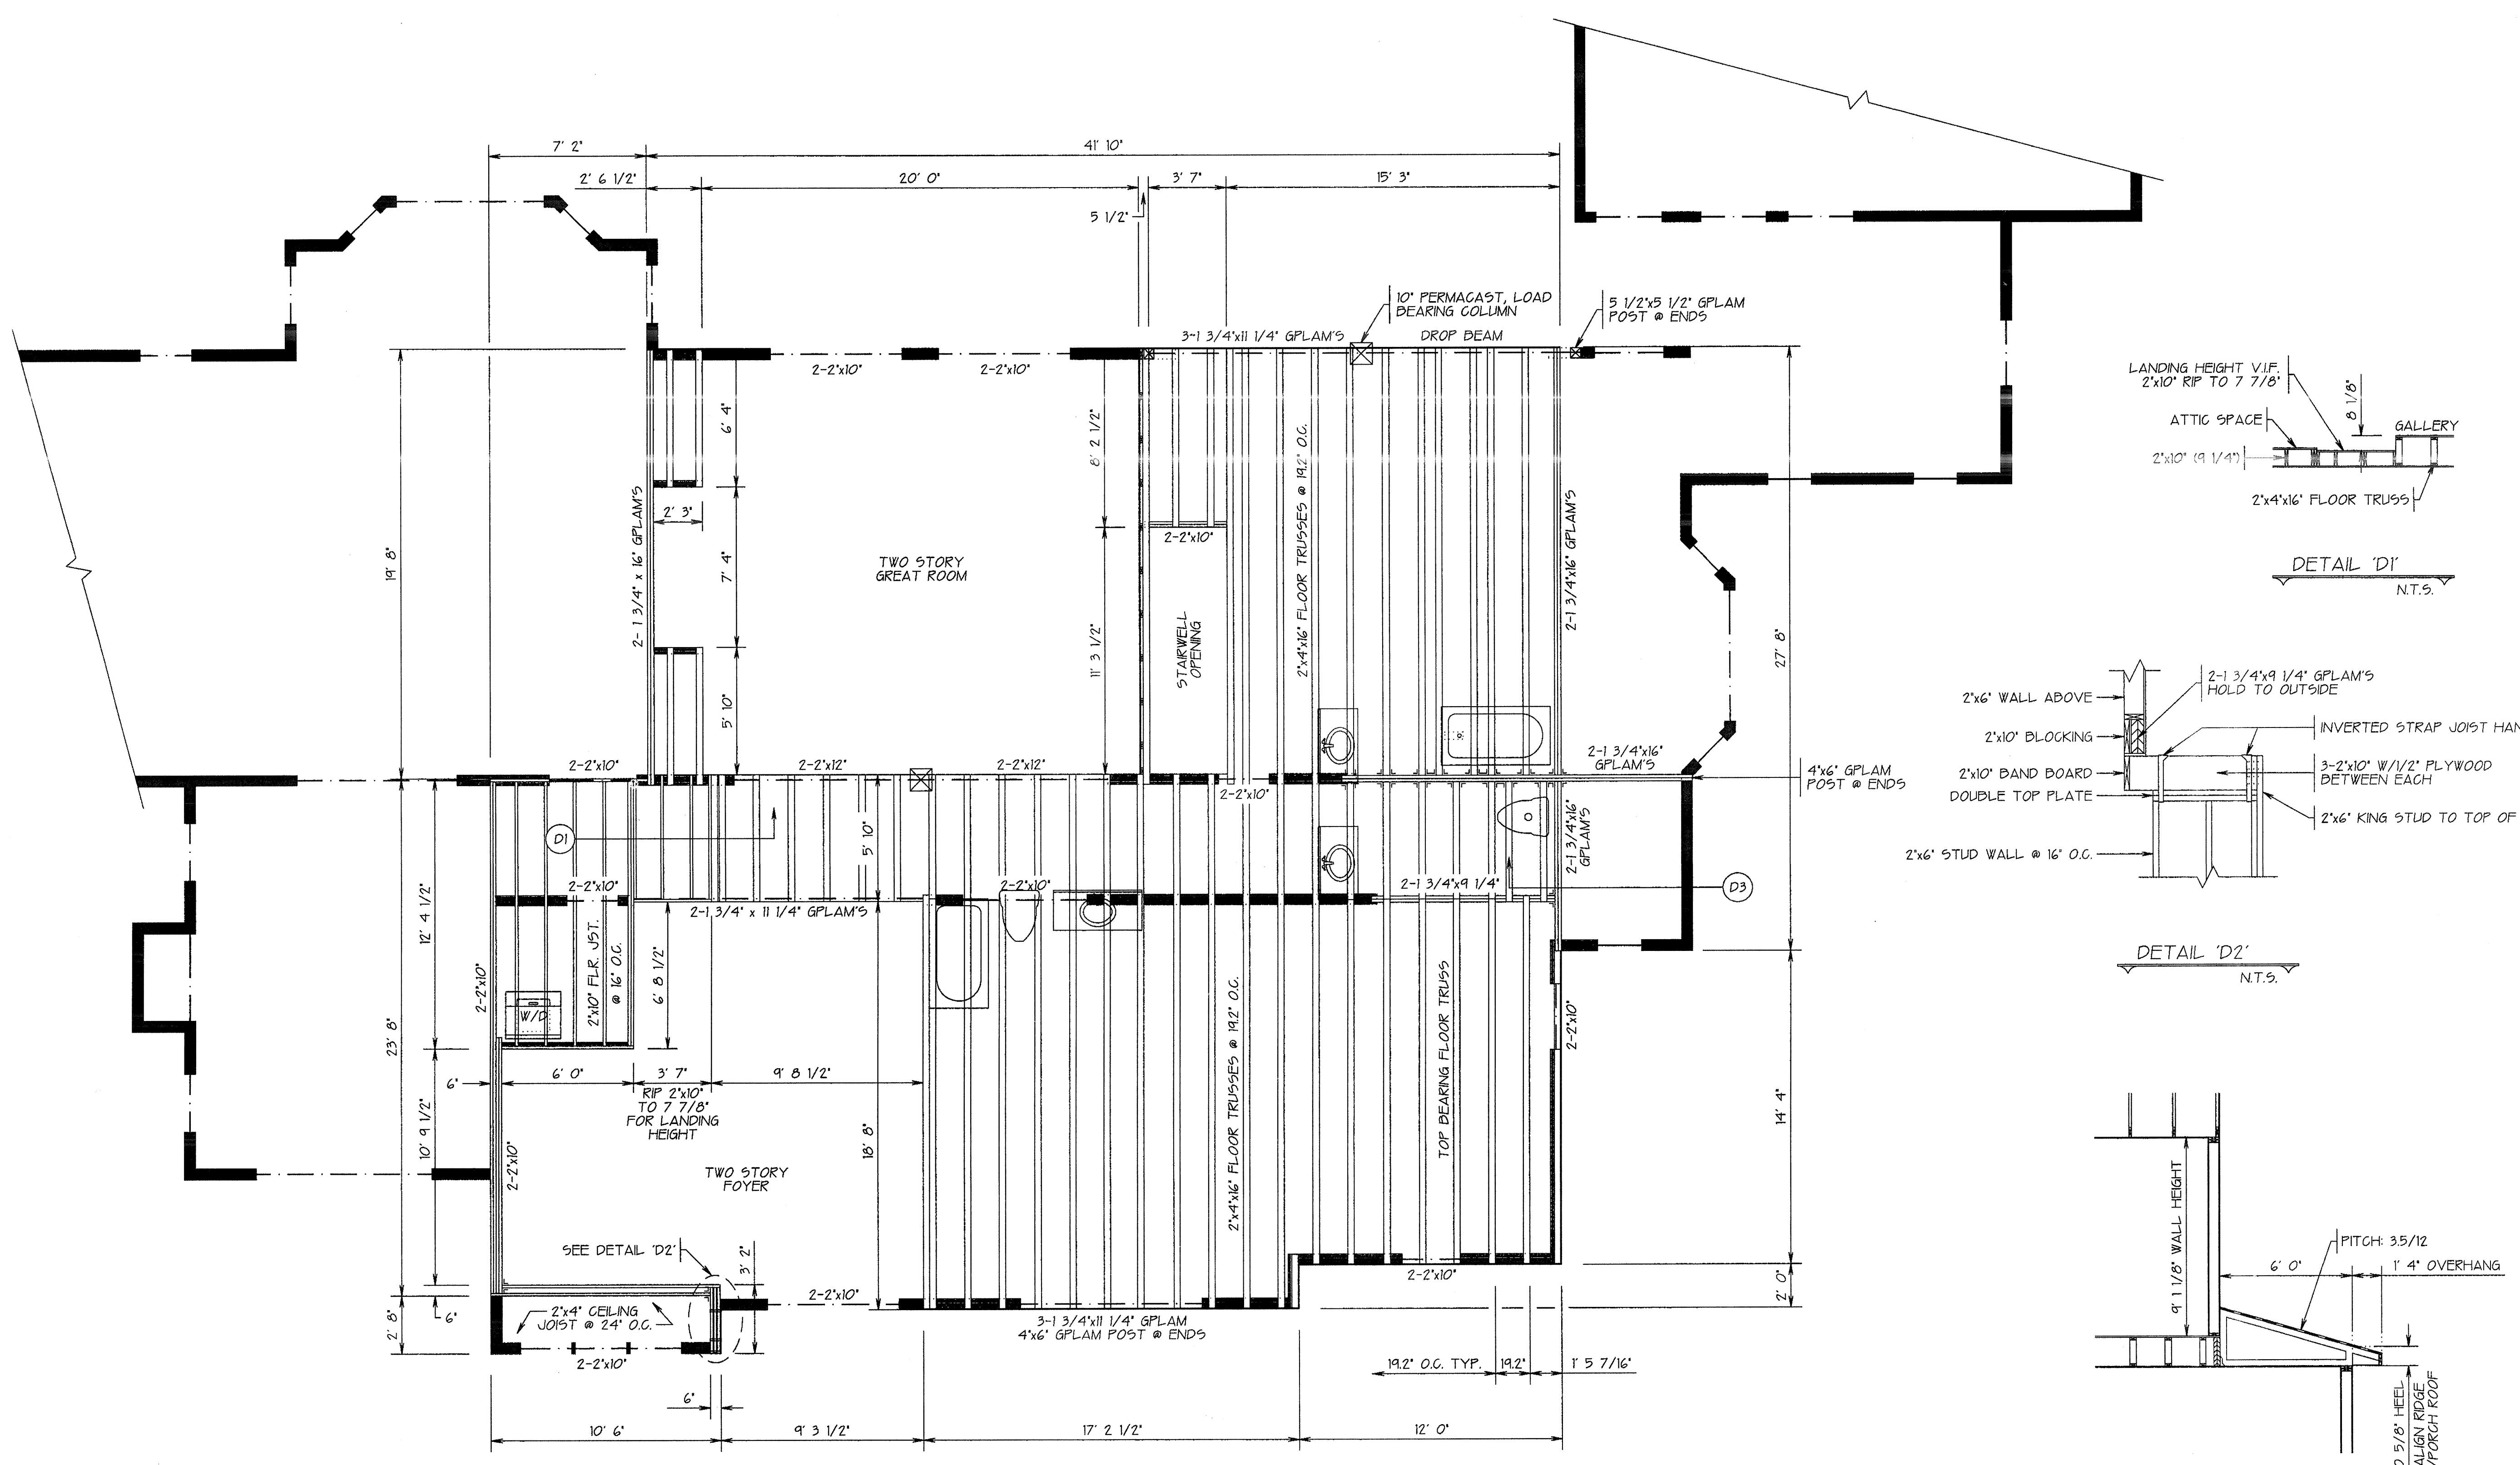

SECOND FLOOR FRAMING LAYOUT
 SCALE: 1/4" = 1' 0"


- NOTE:
1. FLOOR TRUSS MANUFACTURER SHALL DESIGN FLOOR TRUSSES FOR L/720 DEFLECTION.
 2. FLOOR TRUSS MANUFACTURER SHALL VERIFY FLOOR TRUSS SIZE AND SPACING. ALL JOIST AND BEAM HANGERS AND FASTENERS SHALL BE APPROVED BY TRUSS MANUFACTURER.
 3. CONTRACTOR SHALL PROVIDE BLOCKING AND CROSS BRIDGING AS REQUIRED BY FLOOR TRUSS MANUFACTURER AND LOCAL CODE.
 4. CONTRACTOR SHALL VERIFY/COORDINATE ALL BEARING POINT/LOADS ARE DIRECT BEARING ON STEEL BEAMS OR FOUNDATION WALLS.

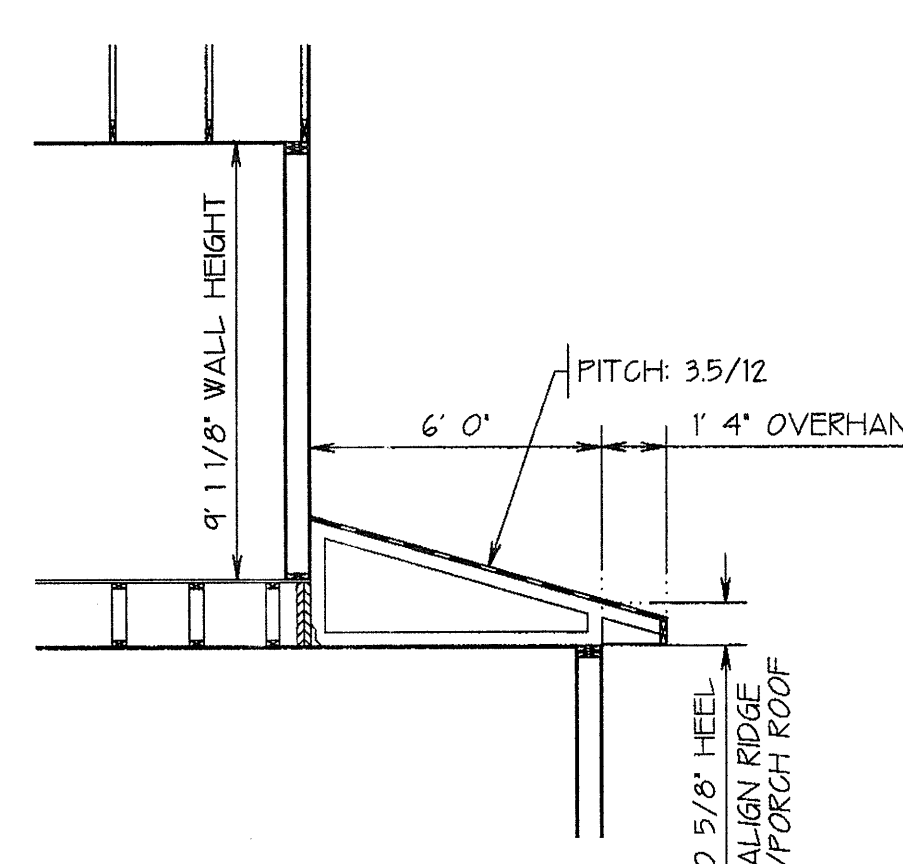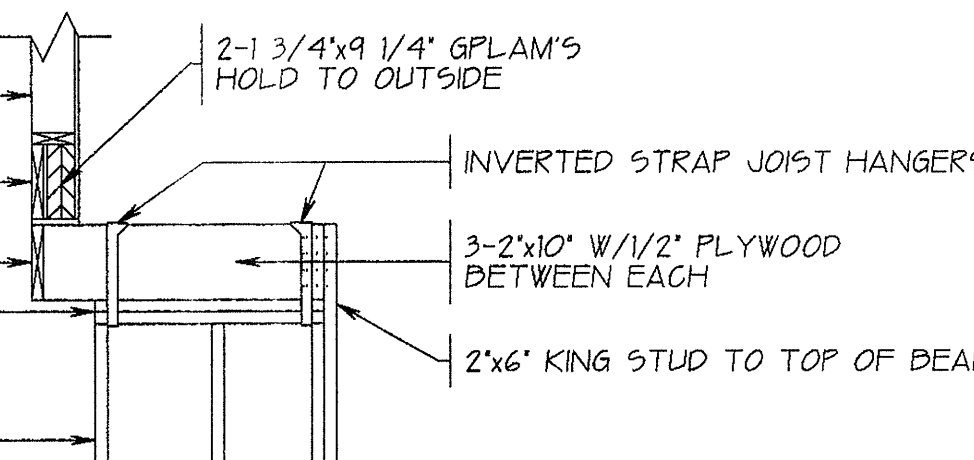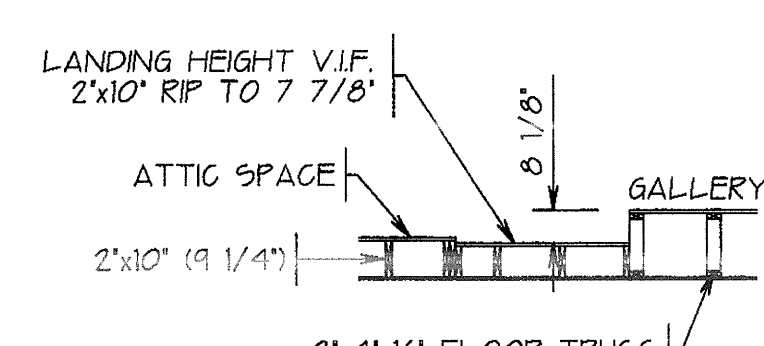

1. ALL EXTERIOR WALLS REPRESENT A 6" WALL THICKNESS. ALL INTERIOR WALLS REPRESENT A 3 1/2" OR 5 1/2" WALL THICKNESS. ALL DIMENSIONS ARE TO FACE OF STUDS, UNLESS OTHERWISE NOTED.
2. FARGE AND WATERPROOF ALL FOUNDATION WALLS PRIOR TO BACKFILLING AND TAMP DISTURBED AREAS AS REQUIRED.
3. PROVIDE ADEQUATE FIRE BLOCKING THROUGHOUT HOUSE AS REQUIRED PER CODE JURISDICTION.
4. ELECTRICAL CONTRACTOR SHALL COMPLY WITH ALL ASSOCIATED N.E.C. AND COUNTY APPLICABLE CODES.
5. PLUMBING CONTRACTOR SHALL COMPLY WITH ALL ASSOCIATED COUNTY APPLICABLE CODES.
6. CONTRACTOR AND/OR OWNER SHALL ASSUME RESPONSIBILITY FOR ALL ZONING AND HEALTH DEPARTMENT REQUIREMENTS PRIOR TO CONSTRUCTION.
7. ALL METHODS AND MATERIALS OF CONSTRUCTION SHALL MEET OR EXCEED THE REQUIREMENTS OF MINIMUM PROPERTY STANDARDS AND CONFORM TO THE APPLICABLE LAWS, CODES, STANDARD, REGULATIONS, ETC. OF THE STATE OF MARYLAND. ASSOCIATED QUALITY INSPECTOR IS TO VERIFY ALL DIMENSIONS AND METHODS PRIOR TO CONSTRUCTION.
8. EVERY EFFORT HAS BEEN MADE TO MAKE THIS SET OF COMPUTER DRAWN PLANS MEET ANY APPLICABLE CODES ORDINANCES AND GOVERNMENT CODES; HOWEVER, ANY ERRORS AND/OR OMISSIONS SHALL BE THE RESPONSIBILITY OF THE OWNER AND/OR GENERAL CONTRACTOR.
9. COMMENCEMENT OF CONSTRUCTION SIGNIFIES ACCEPTANCE/APPROVAL OF DRAWINGS BY OWNER AND/OR GENERAL CONTRACTOR AS SUBMITTED/DRAWN. ANY ALTERATIONS, REVISIONS, OR MATERIAL SUBSTITUTIONS BY OWNER AND/OR GENERAL CONTRACTOR MUST BE APPROVED BY CREATIVE OUTLOOKS, LLC. PRIOR TO EXECUTION OF CHANGES. OWNER AND/OR GENERAL CONTRACTOR ASSUMES TOTAL RESPONSIBILITY FOR DESIGN/PROJECT.

LIVING AREA: 1248 sq.
OPEN AREA: 737 sq.
ATTIC AREA: 260 sq.
BONUS AREA: 755 sq.

SCALE: 1/4" = 1' 0"

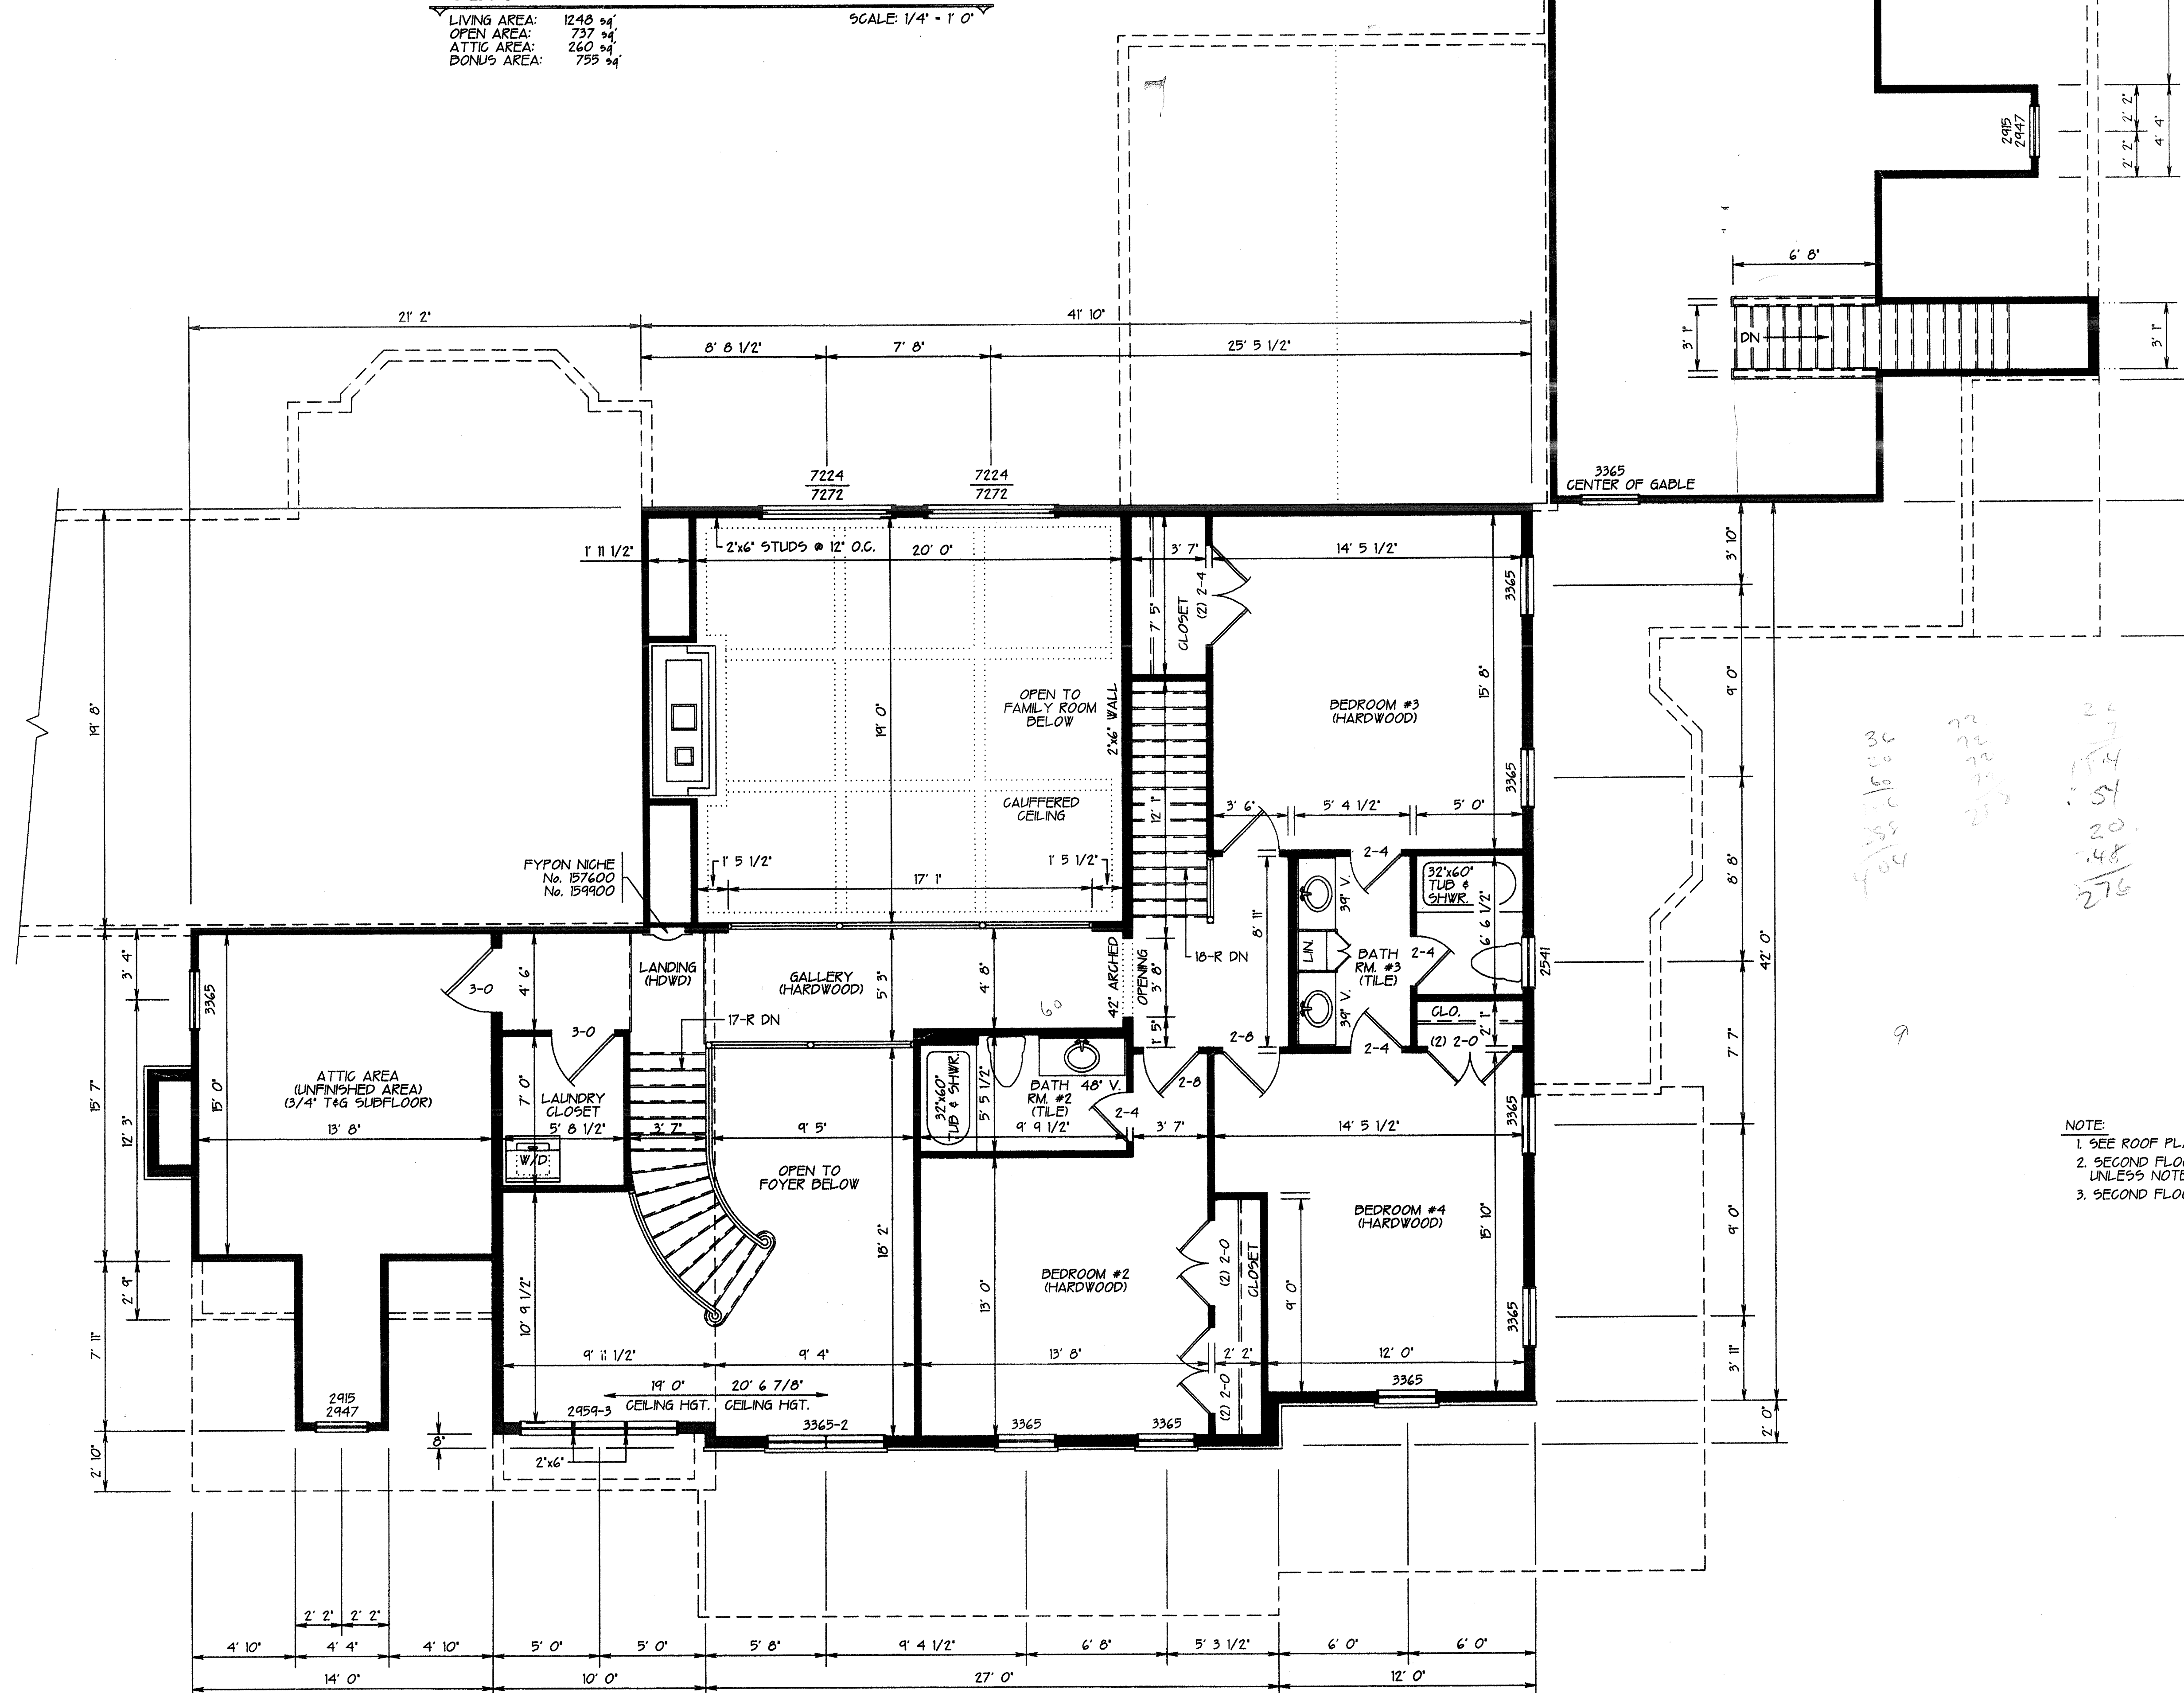

NOTE:

1. SEE ROOF PLAN FOR BUILDING SECTION LOCATIONS.
2. SECOND FLOOR WINDOW HEIGHT SHALL BE 7' 4' UNLESS NOTED OTHERWISE.
3. SECOND FLOOR INTERIOR DOOR SHALL BE 7' 0" HEIGHT.

CREATIVE OUTLOOKS, LLC

PHILIP F. GUGLIUZZA

CUSTOM HOME PLANNING & DESIGN
FLORIDA
COMPLETE CONSTRUCTION PLANS


PHONE: 410-234-0261 FAX NO. 410-234-6017

SECOND LEVEL FLOOR PLAN

NEW RESIDENCE FOR:
 PETE & DARLENE NAECKER
 2933 KEMP STATION RD.
 TANEYTOWN, MARYLAND 21767

DATE	DRAWN BY	PUBLISHED BY	SHEET: 0
APRIL 11, 05	PHILIP F. GUGLIUZZA	ARCHITECT	0

- NOTE: 1. OVERHANGS AND DIMENSIONS SHALL BE VERIFY WITH FLOOR PLANS AND CROSS SECTIONS.
 2. ALL EXHAUST VENTS AND PIPES SHALL EXIT REAR PORTION OF ROOF AS REQUIRED.
 3. ALL FLOOR & ROOF TRUSSES SHALL BE T.P.I. APPROVED.
 4. SIZE & LOCATION OF SKYLIGHTS SHALL BE VERIFY IN FIELD WITH TRUSS LAYOUT & BRACING.
 5. INSTALL ICE SHIELD AT EAVES AND VALLEYS.
 6. INSTALL THREE THERMOSTATICALLY CONTROLLED ATTIC FANS.

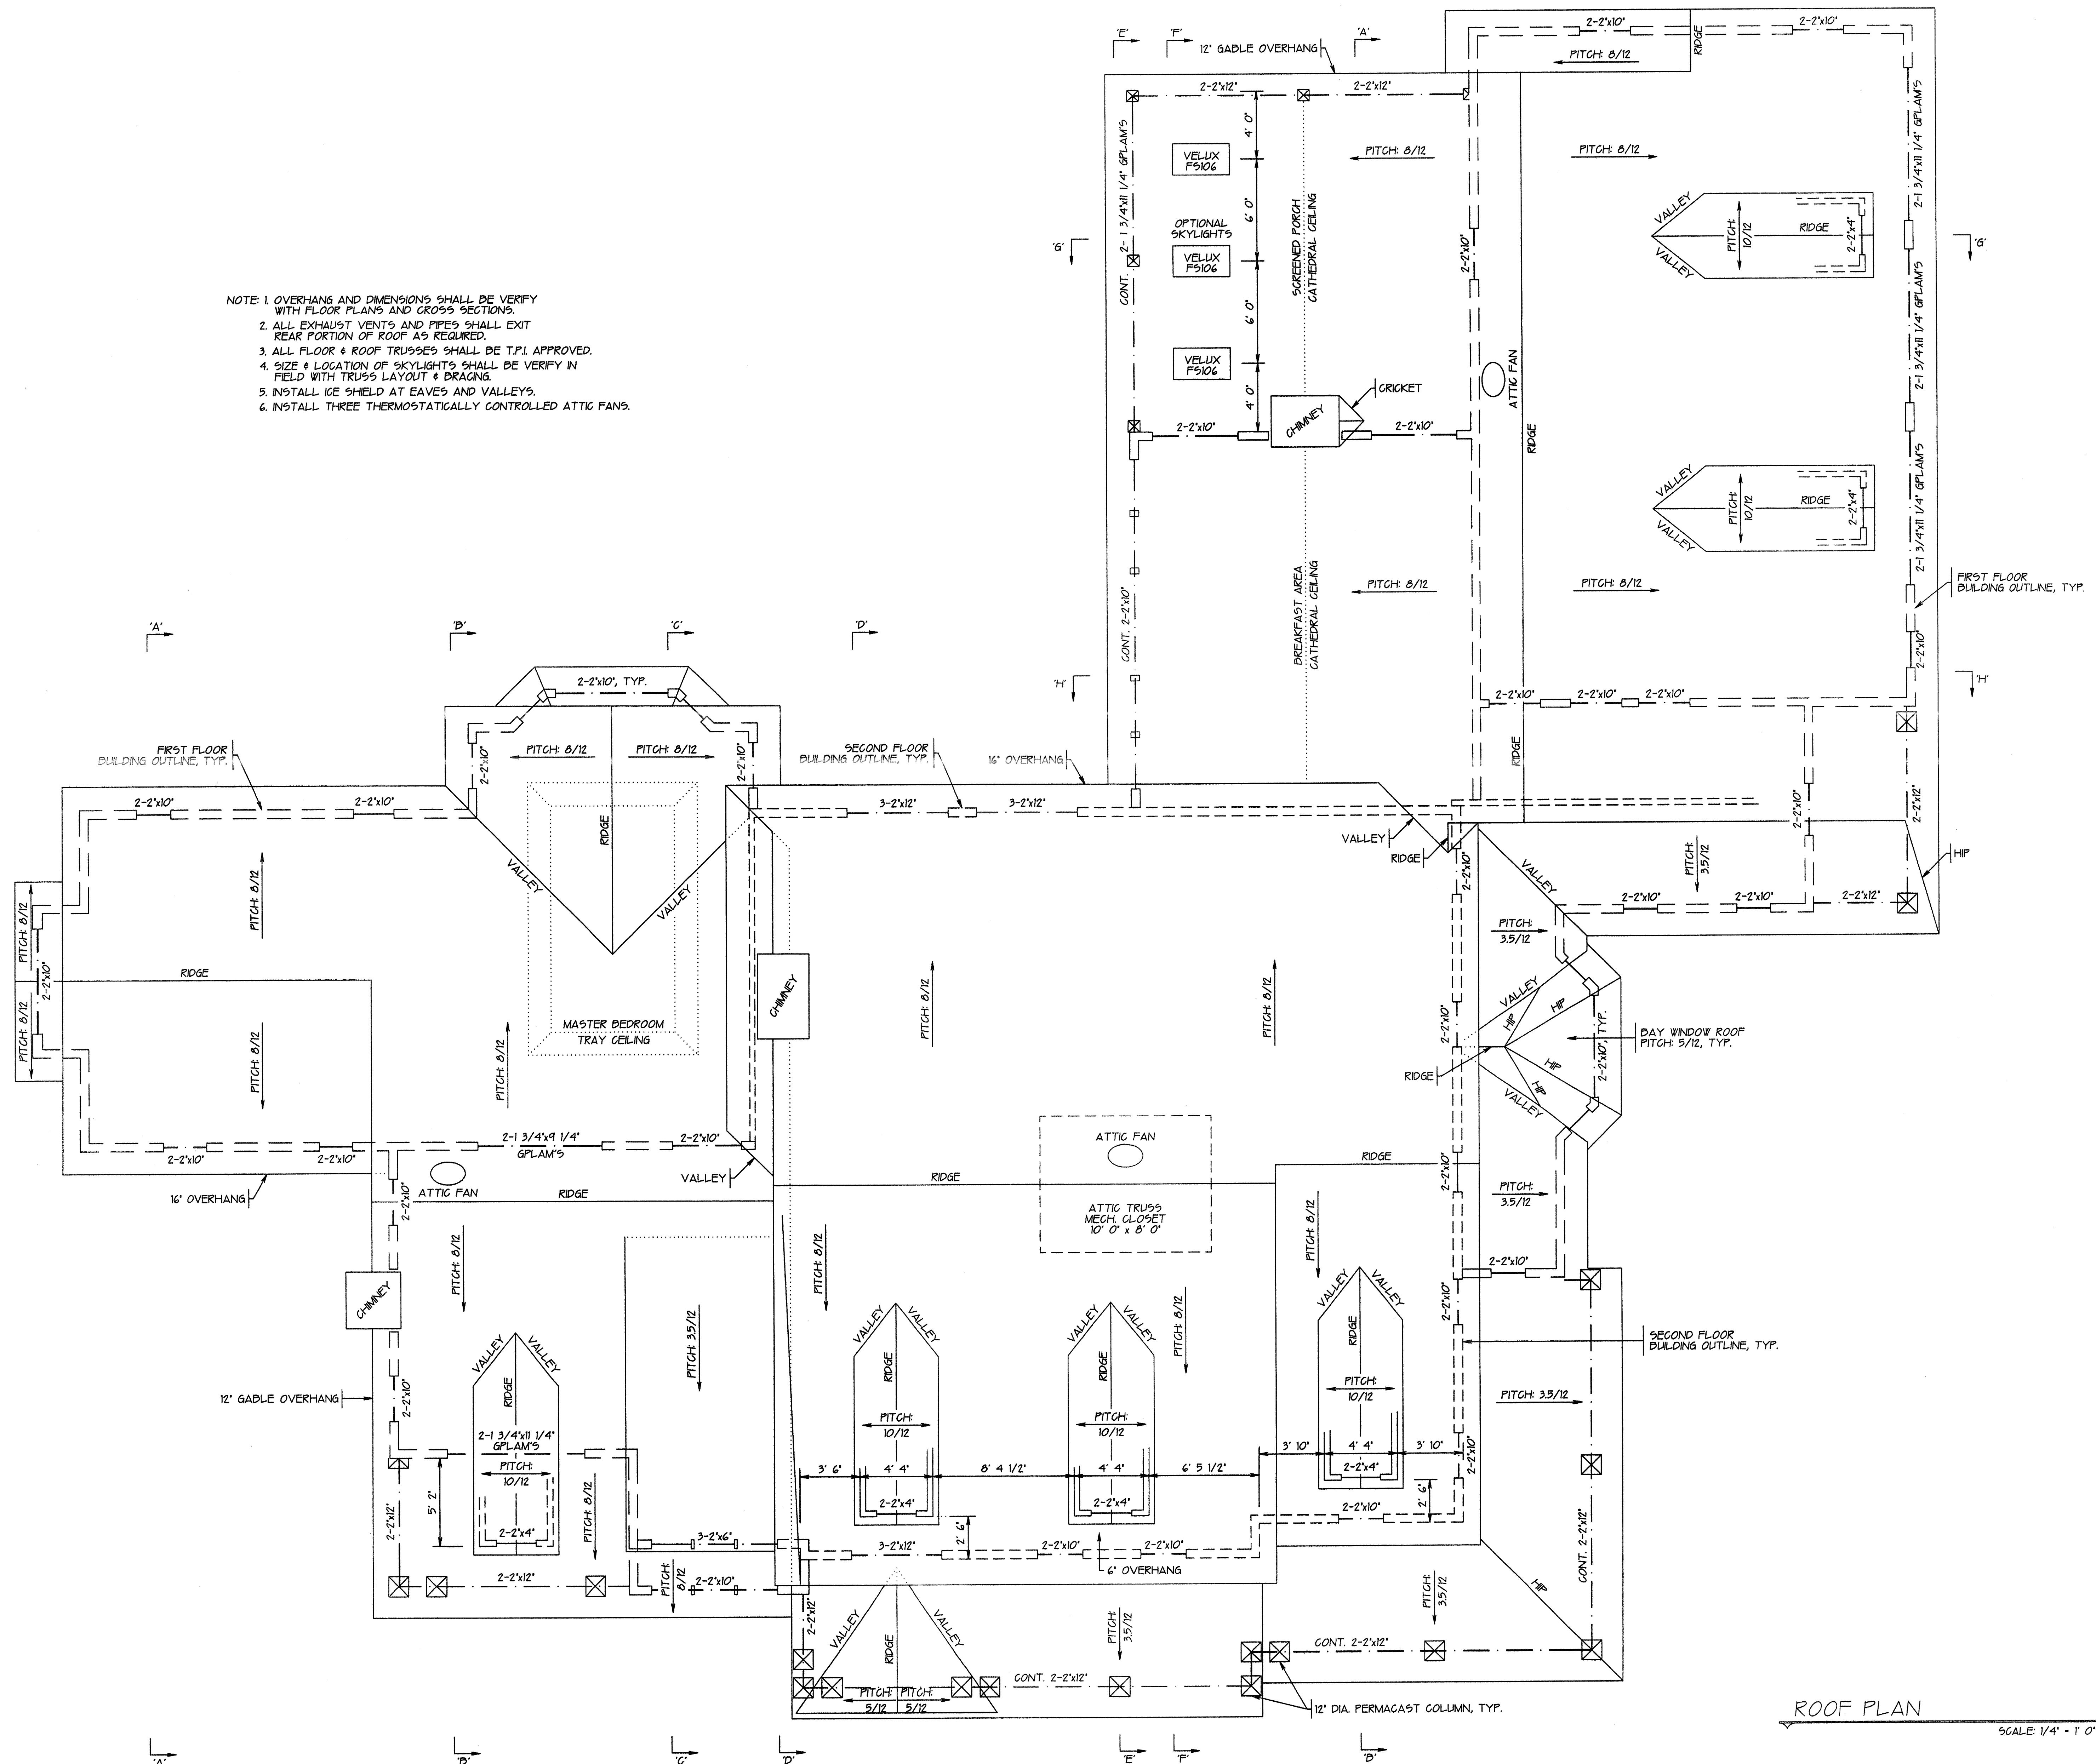


CREATIVE OUTLOOKS, LLC
 PHILIP F. GUGLIUZZA


NEW RESERVE FOR
 PETE & DARLENE NAEGGER
 2833 KUMF STATION RD.
 TANEY TOWN, MARYLAND 21767
 DATE: APRIL 11, 05
 DRAWN BY: PHILIP F. GUGLIUZZA
 CHECKED BY: PHILIP F. GUGLIUZZA
 PHONE: 410-239-0261
 FAX: 410-239-6077

ROOF PLAN


APPROVED BY:
 DATE: APRIL 11, 05
 CHECKED BY: PHILIP F. GUGLIUZZA
 SCALE: AS NOTED
 SHEET: 9 OF 12

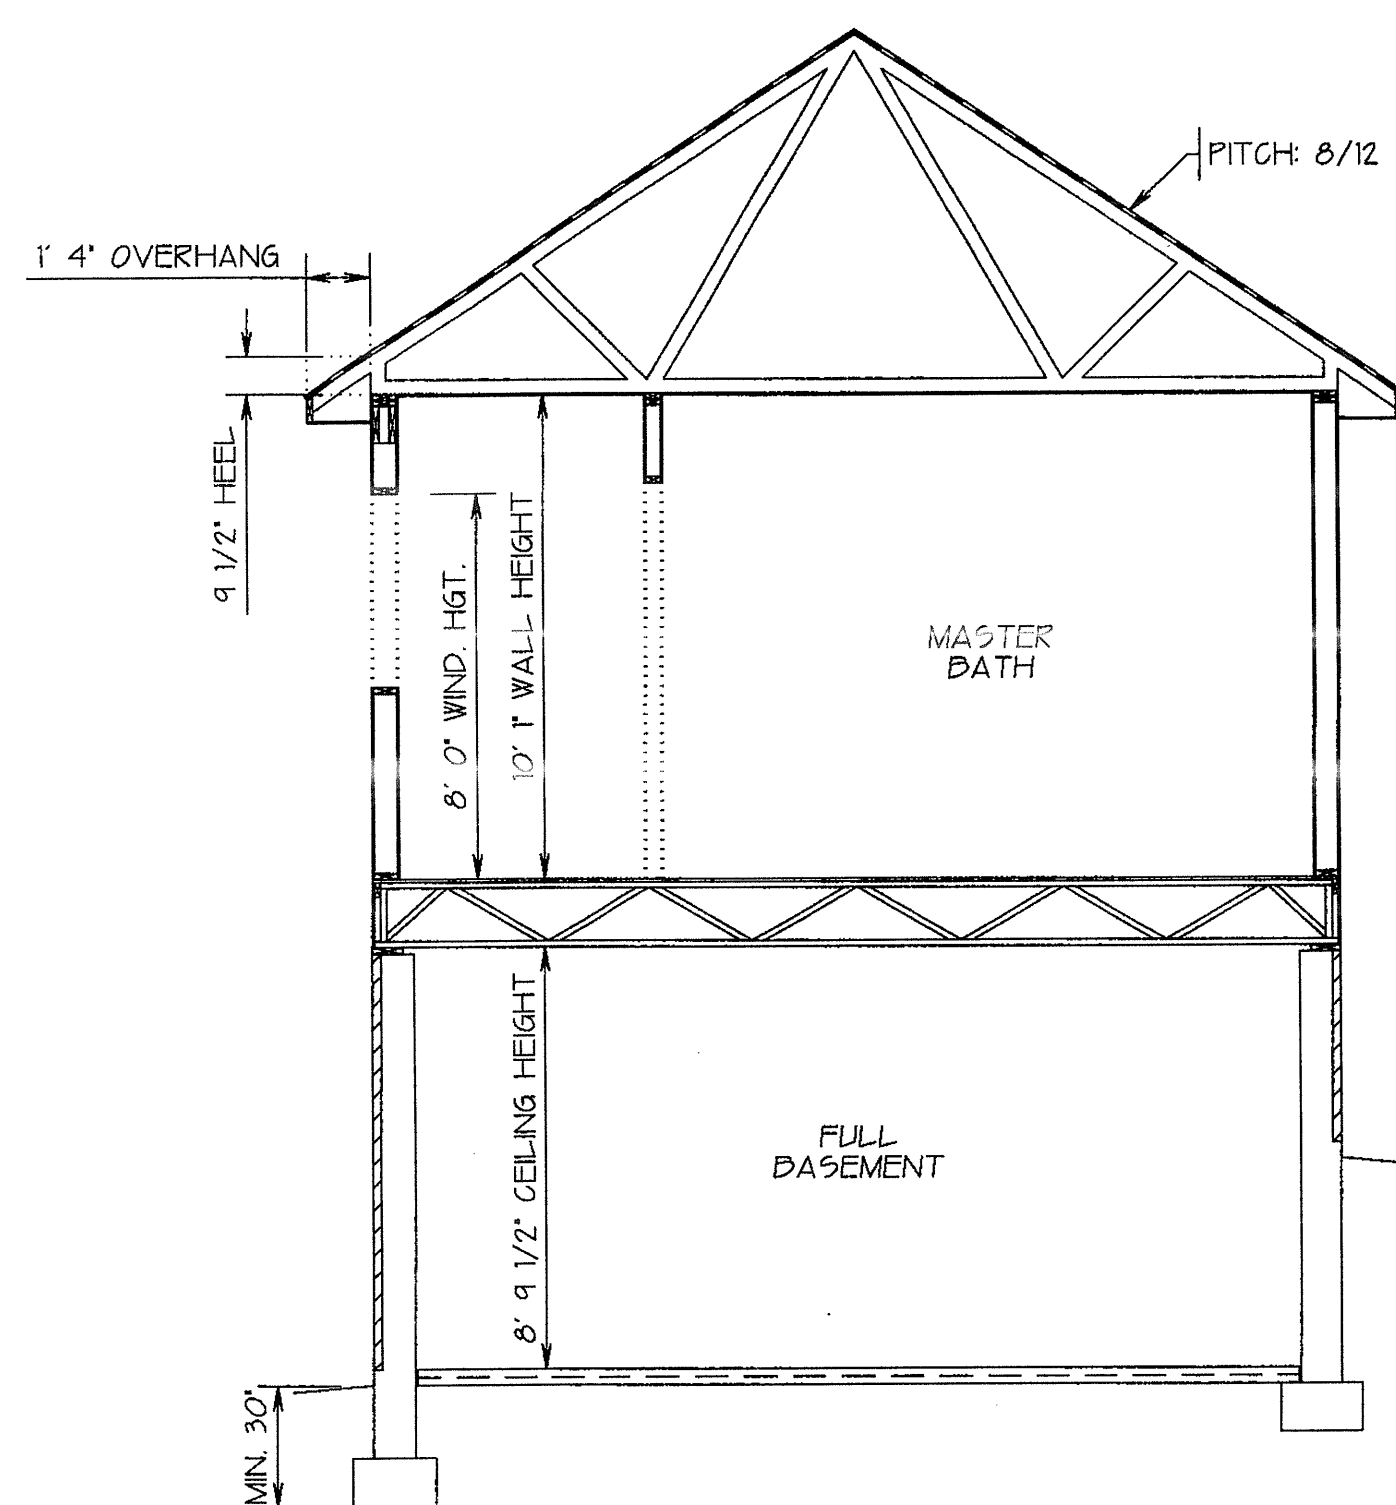


BUILDING SECTION 'A-A'
SCALE: 1/4" = 1' 0"

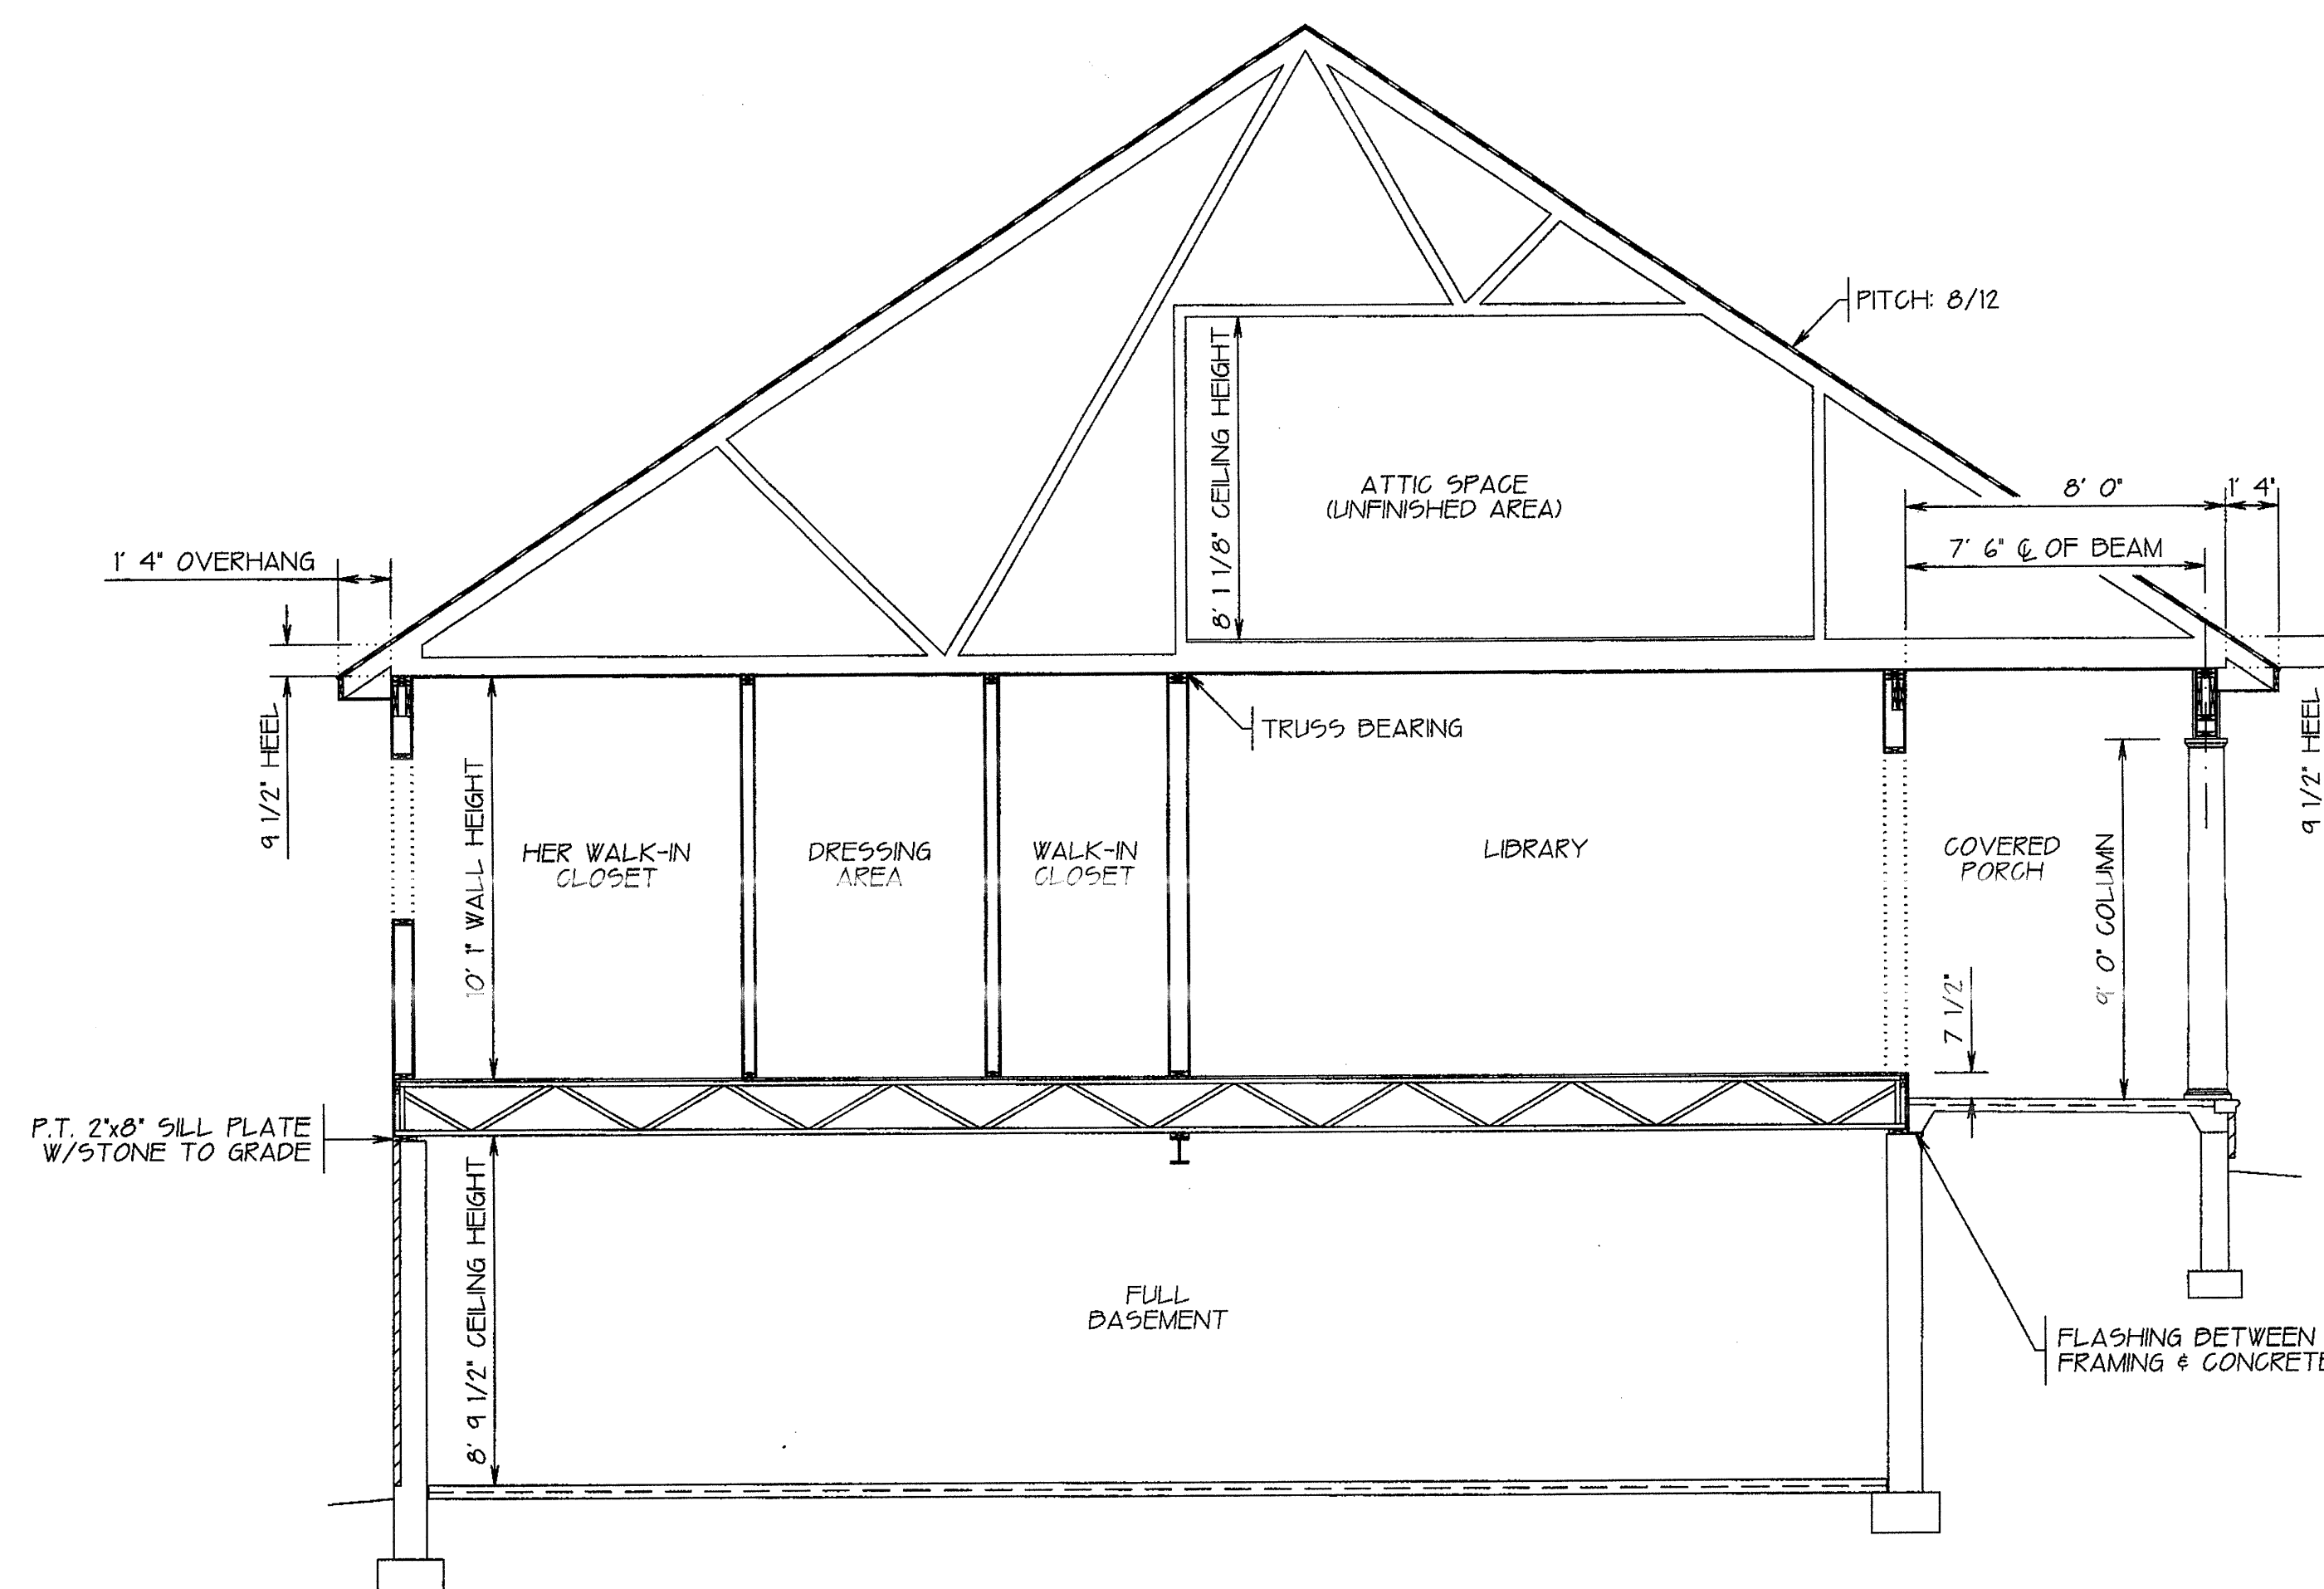


BUILDING SECTION 'B-B'
SCALE: 1/4" = 1' 0"

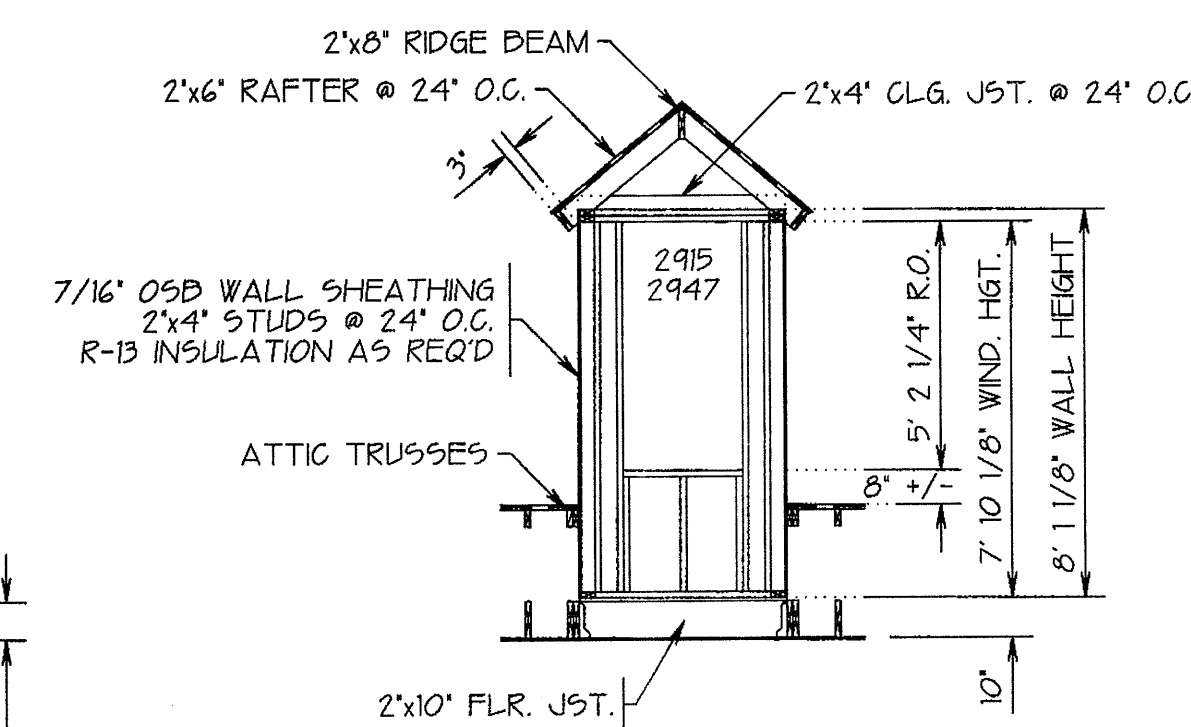

DORMER DETAIL
SCALE: 1/4" = 1' 0"

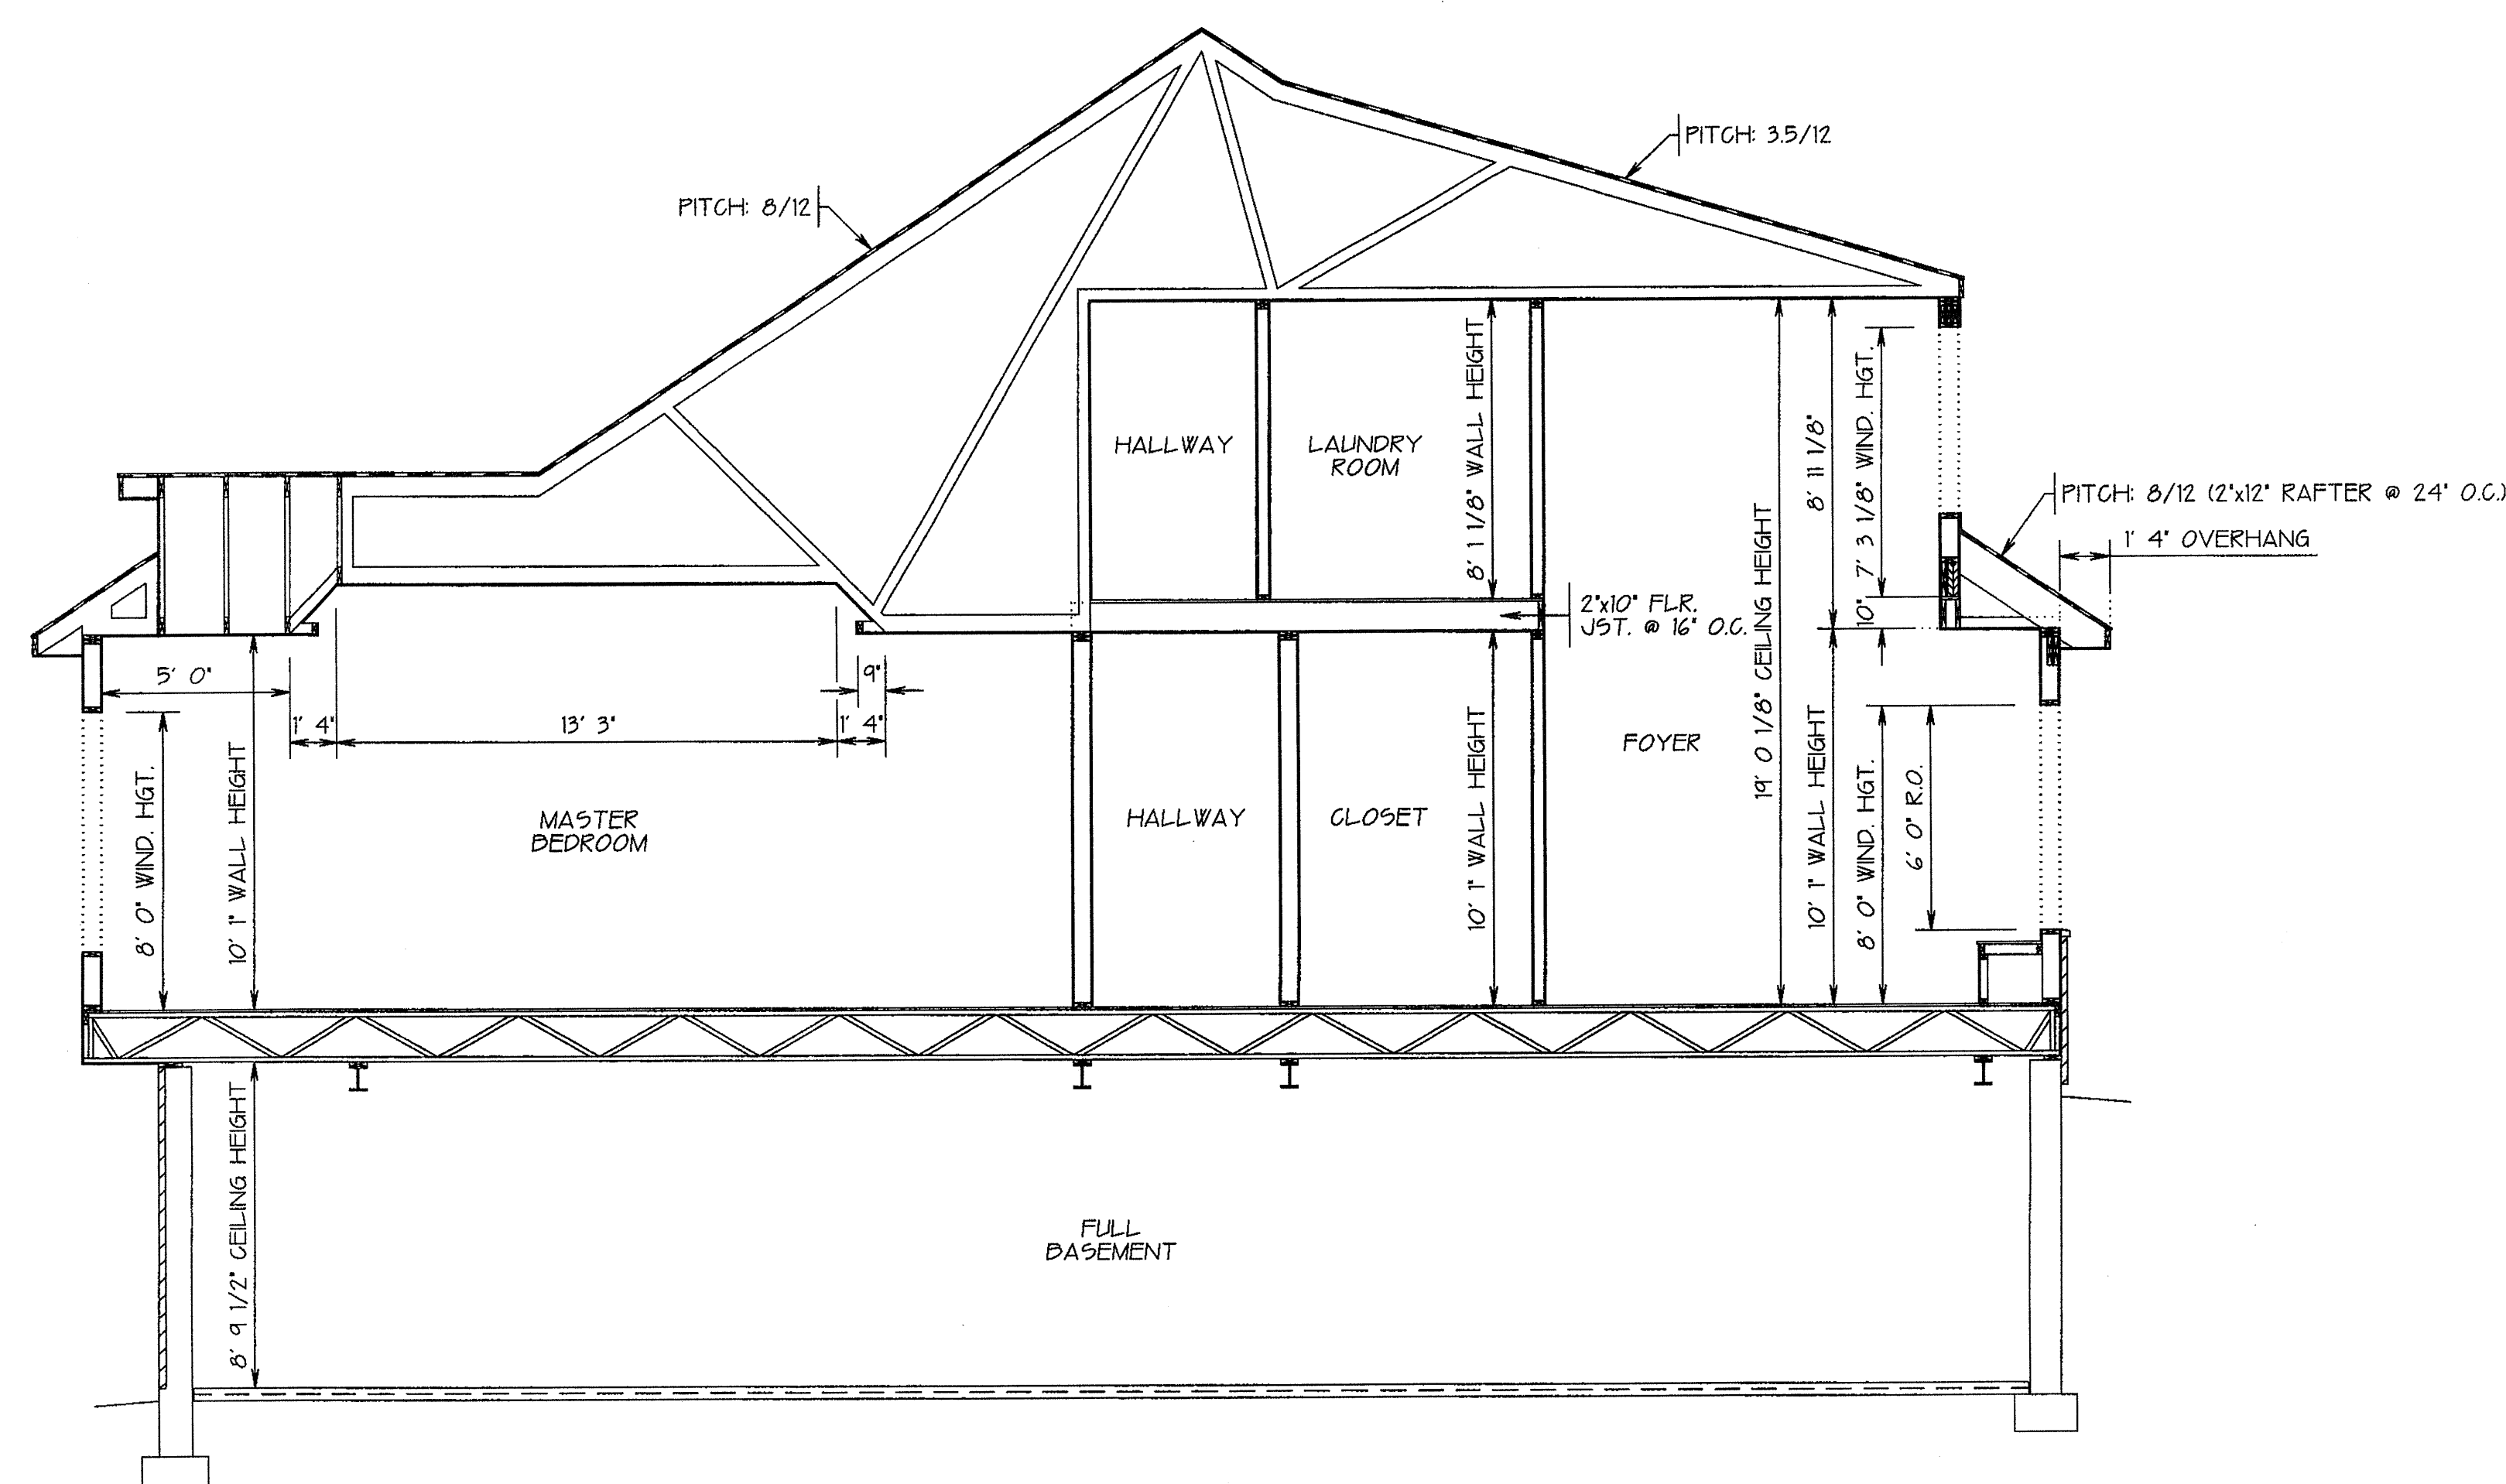

BUILDING SECTION 'C-C'
SCALE: 1/4" = 1' 0"

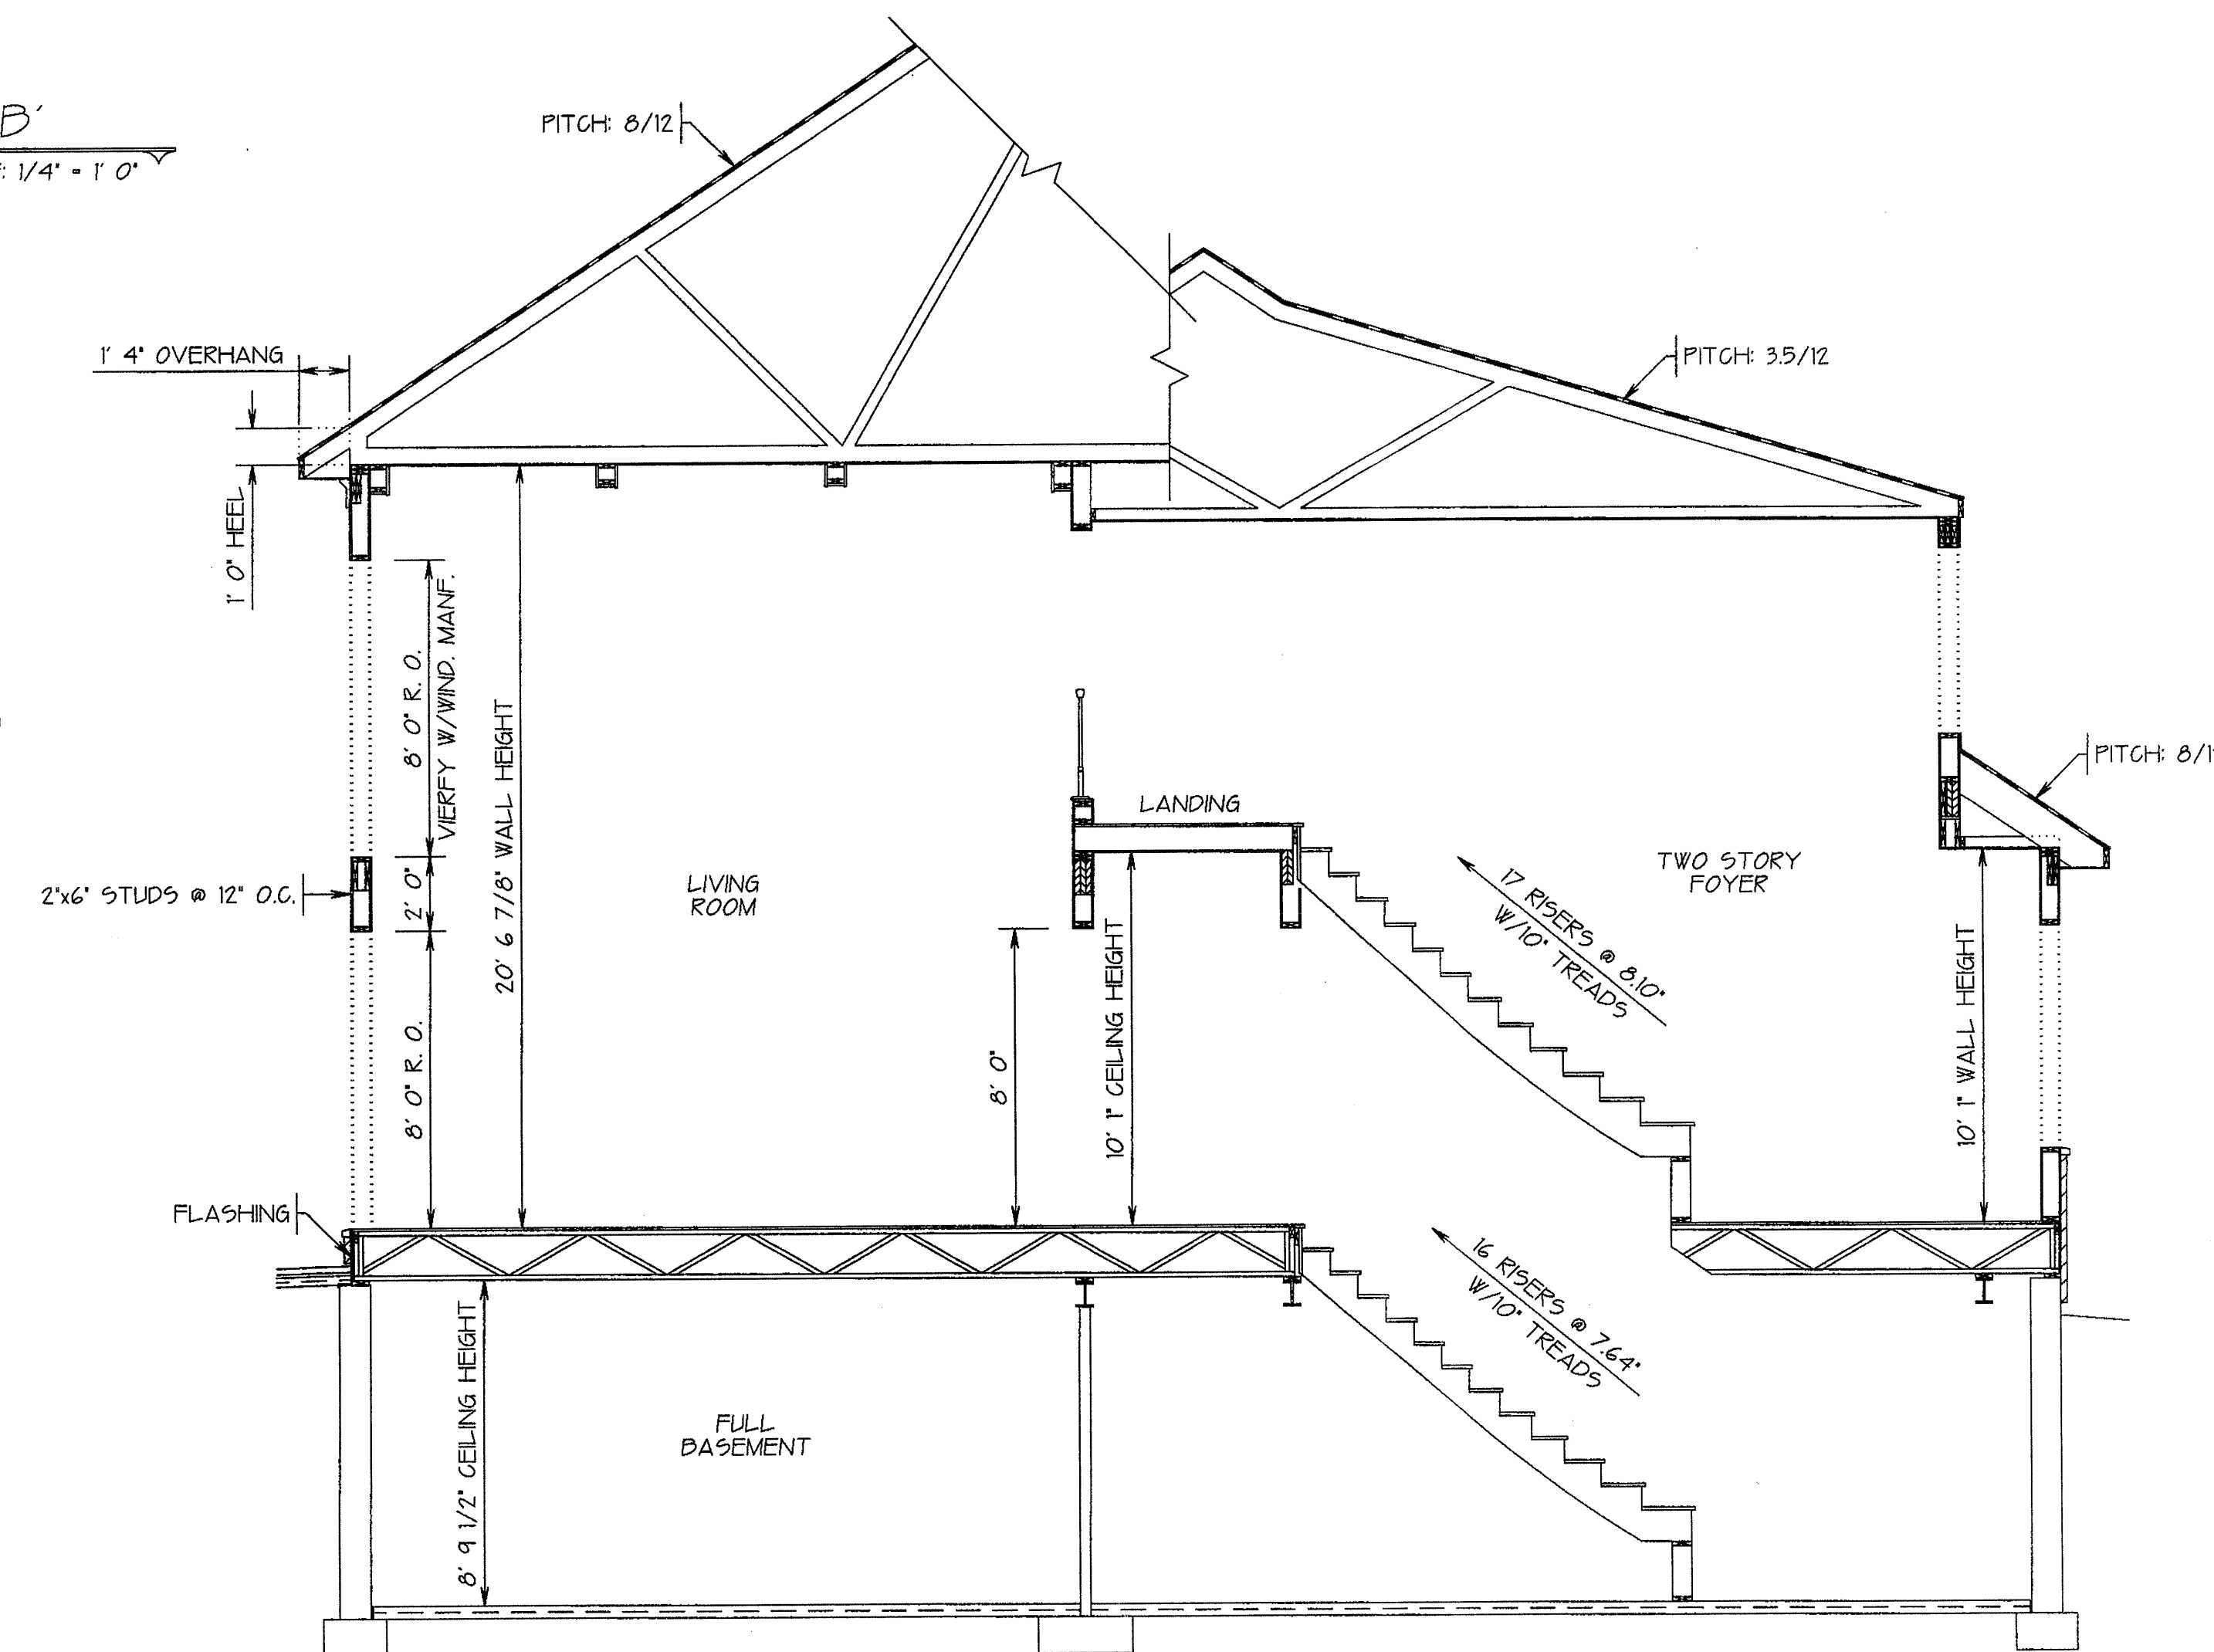

BUILDING SECTION 'D-D'
SCALE: 1/4" = 1' 0"

BUILDING SECTIONS A, B, C & D			
NEW RESERVE FOR:			
PETE & DARLENE NAECKER			
2033 KIMP STATION RD			
TANESVILLE, MARYLAND 21707			
DATE: APRIL 11, 05			
DRAWN BY: P. GUGLIUZZA			
APPROVED BY:			
SCALE: AS NOTED	CAD FILE	DRAWN BY	SHEET: 10 OF 12

CREATIVE OUTLOOKS, LLC
PHILIP F. GUGLIUZZA
CUSTOM HOME PLANNING & DESIGN
HARDWARE, INTERIORS, EXTERIORS
COMPLETE CONSTRUCTION PLANS
PHONE: 410-239-0261 FAX: 410-239-6077

ROOF PITCH: 8/12
PRE-ENGINEERED TRUSSES @ 24" O.C.
1/2" CDX SHEATHING / 11-GLPS
#15 FELT PAPER
DURAPLEX SHINGLES
RIDGE VENT AT RIDGE

R-38 FIBERGLASS INSULATION
INSULATION BAFFLE AS REQ'D

ALUM. DRIP EDGE
2"x6" SUB FASCIA
15" ALUM. FASCIA
COMP. GUTTER SYSTEM AS REQ'D
VENTED ALUM. SOFFIT
1" 4" FIN. OVERHANG TYP.

2-2"x10" HEADER (AS NOTED ON PLANS)
HEM-FIR #2 OR BETTER

DEADED HARDI-PLANK SIDING
7/16" OSB WALL SHEATHING
2"x6" STUDS @ 16" O.C.
R-19 INSULATION
1/2" DRYWALL WALLS & CEILING

DEADED HARDI-PLANK SIDING
7/16" OSB WALL SHEATHING
2"x6" STUDS @ 16" O.C.
R-19 INSULATION
1/2" DRYWALL WALLS & CEILING

3/4" T&G ADVANTEC SUBFLOOR GLUED & NAILED
2"x4"x16" FLOOR TRUSSES @ 192" O.C.
CROSS BRIDGING IN ALL SPANS AS
REQUIRED BY TRUSS MANUFACTURER

P.T. 2"x6" SILL PLATE
W/STONE TO GRADE
1/2" DOLTS @ 48" O.C. 15"
SILL SEALER/INSULATION

GRADE

CULTURED STONE
INSTALL PER MANUF. SPEC.

10' x 9' 0" POURED CONCRETE WALL
REINFORCED FOUNDATION AS REQUIRED
SEE FOUNDATION PLAN FOR REBAR SPEC.
WATERPROOFING/TAR THROUGHOUT

EXPANSION JOINT W/SEALANT

12"x20" CONT. CONC. FOOTER
(3) #4 REBAR CONT. @ BOTTOM OF FOOTING
FOOTING W/#3 REBAR TIES @ 32" O.C.

4" PERF. RADON/RAIN TILE AROUND
PERIMETER OF FOUNDATION
W/GRAVEL AROUND DRAIN TILE
COVERED /APRVD. FILTER MAT.

TYPICAL WALL SECTION


N.T.S.

NOTES:

1. PROVIDE SMOKE DETECTOR WITH BATTERY BACK-UP ON EVERY LEVEL AND ALL BEDROOMS.
2. VENT ALL EXHAUST FANS TO OUTSIDE.
3. COMPACT DISTURBED AREAS (BACKFILL) AS REQ'D
4. FIRESTOP ALL CONCEALED SPACES OF STUD WALL PARTITIONS TO CUT OFF ALL CONCEALED DRAFT OPENINGS AND TO FORM AN EFFECTIVE FIRE BARRIER BETWEEN STORES AND ROOF.
5. FLASHING SHALL BE USED AROUND WINDOWS AND DOORS, UNDER AND AT THE ENDS OF MASONRY, ABOVE ALL PROJECTING, WOOD TRIM, WHERE PORCHES, DECKS OR STAIRS ATTACHED TO A WALL OR FLOOR ASSEMBLY, ALL WALL AND ROOF INTERSECTIONS.
6. FLASHING FOR MASONRY VENEER SHALL BE LOCATED BENEATH THE FIRST COURSE OF MASONRY ABOVE FINISHED GROUND LEVEL ABOVE THE FOUNDATION WALL. WEEP HOLES SHALL BE PROVIDED IN THE OUTSIDE WYTHE OF MASONRY WALLS AT MAXIMUM SPACING OF 33" O.C., NOT LESS THAN 3/16" IN DIAMETER. WEEP HOLES SHALL BE LOCATED IMMEDIATELY ABOVE FLASHING.
7. TRUSS CONFIGURATION SHOWN DIAGRAMATICALLY ONLY. CONSULT TRUSS MANUFACTURER FOR SPECIFICATIONS & ACTUAL CONFIGURATION. T.P.I. APPROVED.


RADON CONTROL NOTE:

1. OPENINGS AROUND BATHTUBS, SHOWERS, WATER CLOSETS, PIPES, WIRES OR OTHER OBJECTS THAT PENETRATE CONCRETE SLABS SHALL BE FILLED WITH A POLYURETHANE CAULK OR EQUIVALENT SEALANT APPLIED IN ACCORDANCE WITH THE MANUFACTURER'S RECOMMENDATIONS.
2. ALL CONTROL JOINTS, ISOLATION JOINTS, CONSTRUCTION JOINTS AND ANY OTHER JOINTS IN CONCRETE SLABS OR BETWEEN SLABS AND FOUNDATION WALLS SHALL BE SEALED WITH A CAULK OR SEALANT. GAPS AND JOINTS SHALL BE CLEARED OF LOOSE MATERIAL AND FILLED WITH POLYURETHANE CAULK OR OTHER ELASTOMERIC SEALANT APPLIED IN ACCORDANCE WITH THE MANUFACTURER'S RECOMMENDATIONS.
3. SUMP PITS OPEN SHALL BE COVERED WITH GASKETED OR OTHERWISE SEALED LID. SUMP PUMP LID DESIGNED TO ACCOMMODATE THE VENT PIPE. VENT PIPE SHALL EXIT THROUGH ROOF. CONTRACTOR SHALL PROVIDE ELECTRICAL CONNECTION IN ATTIC FOR RADON EXHAUST FAN.

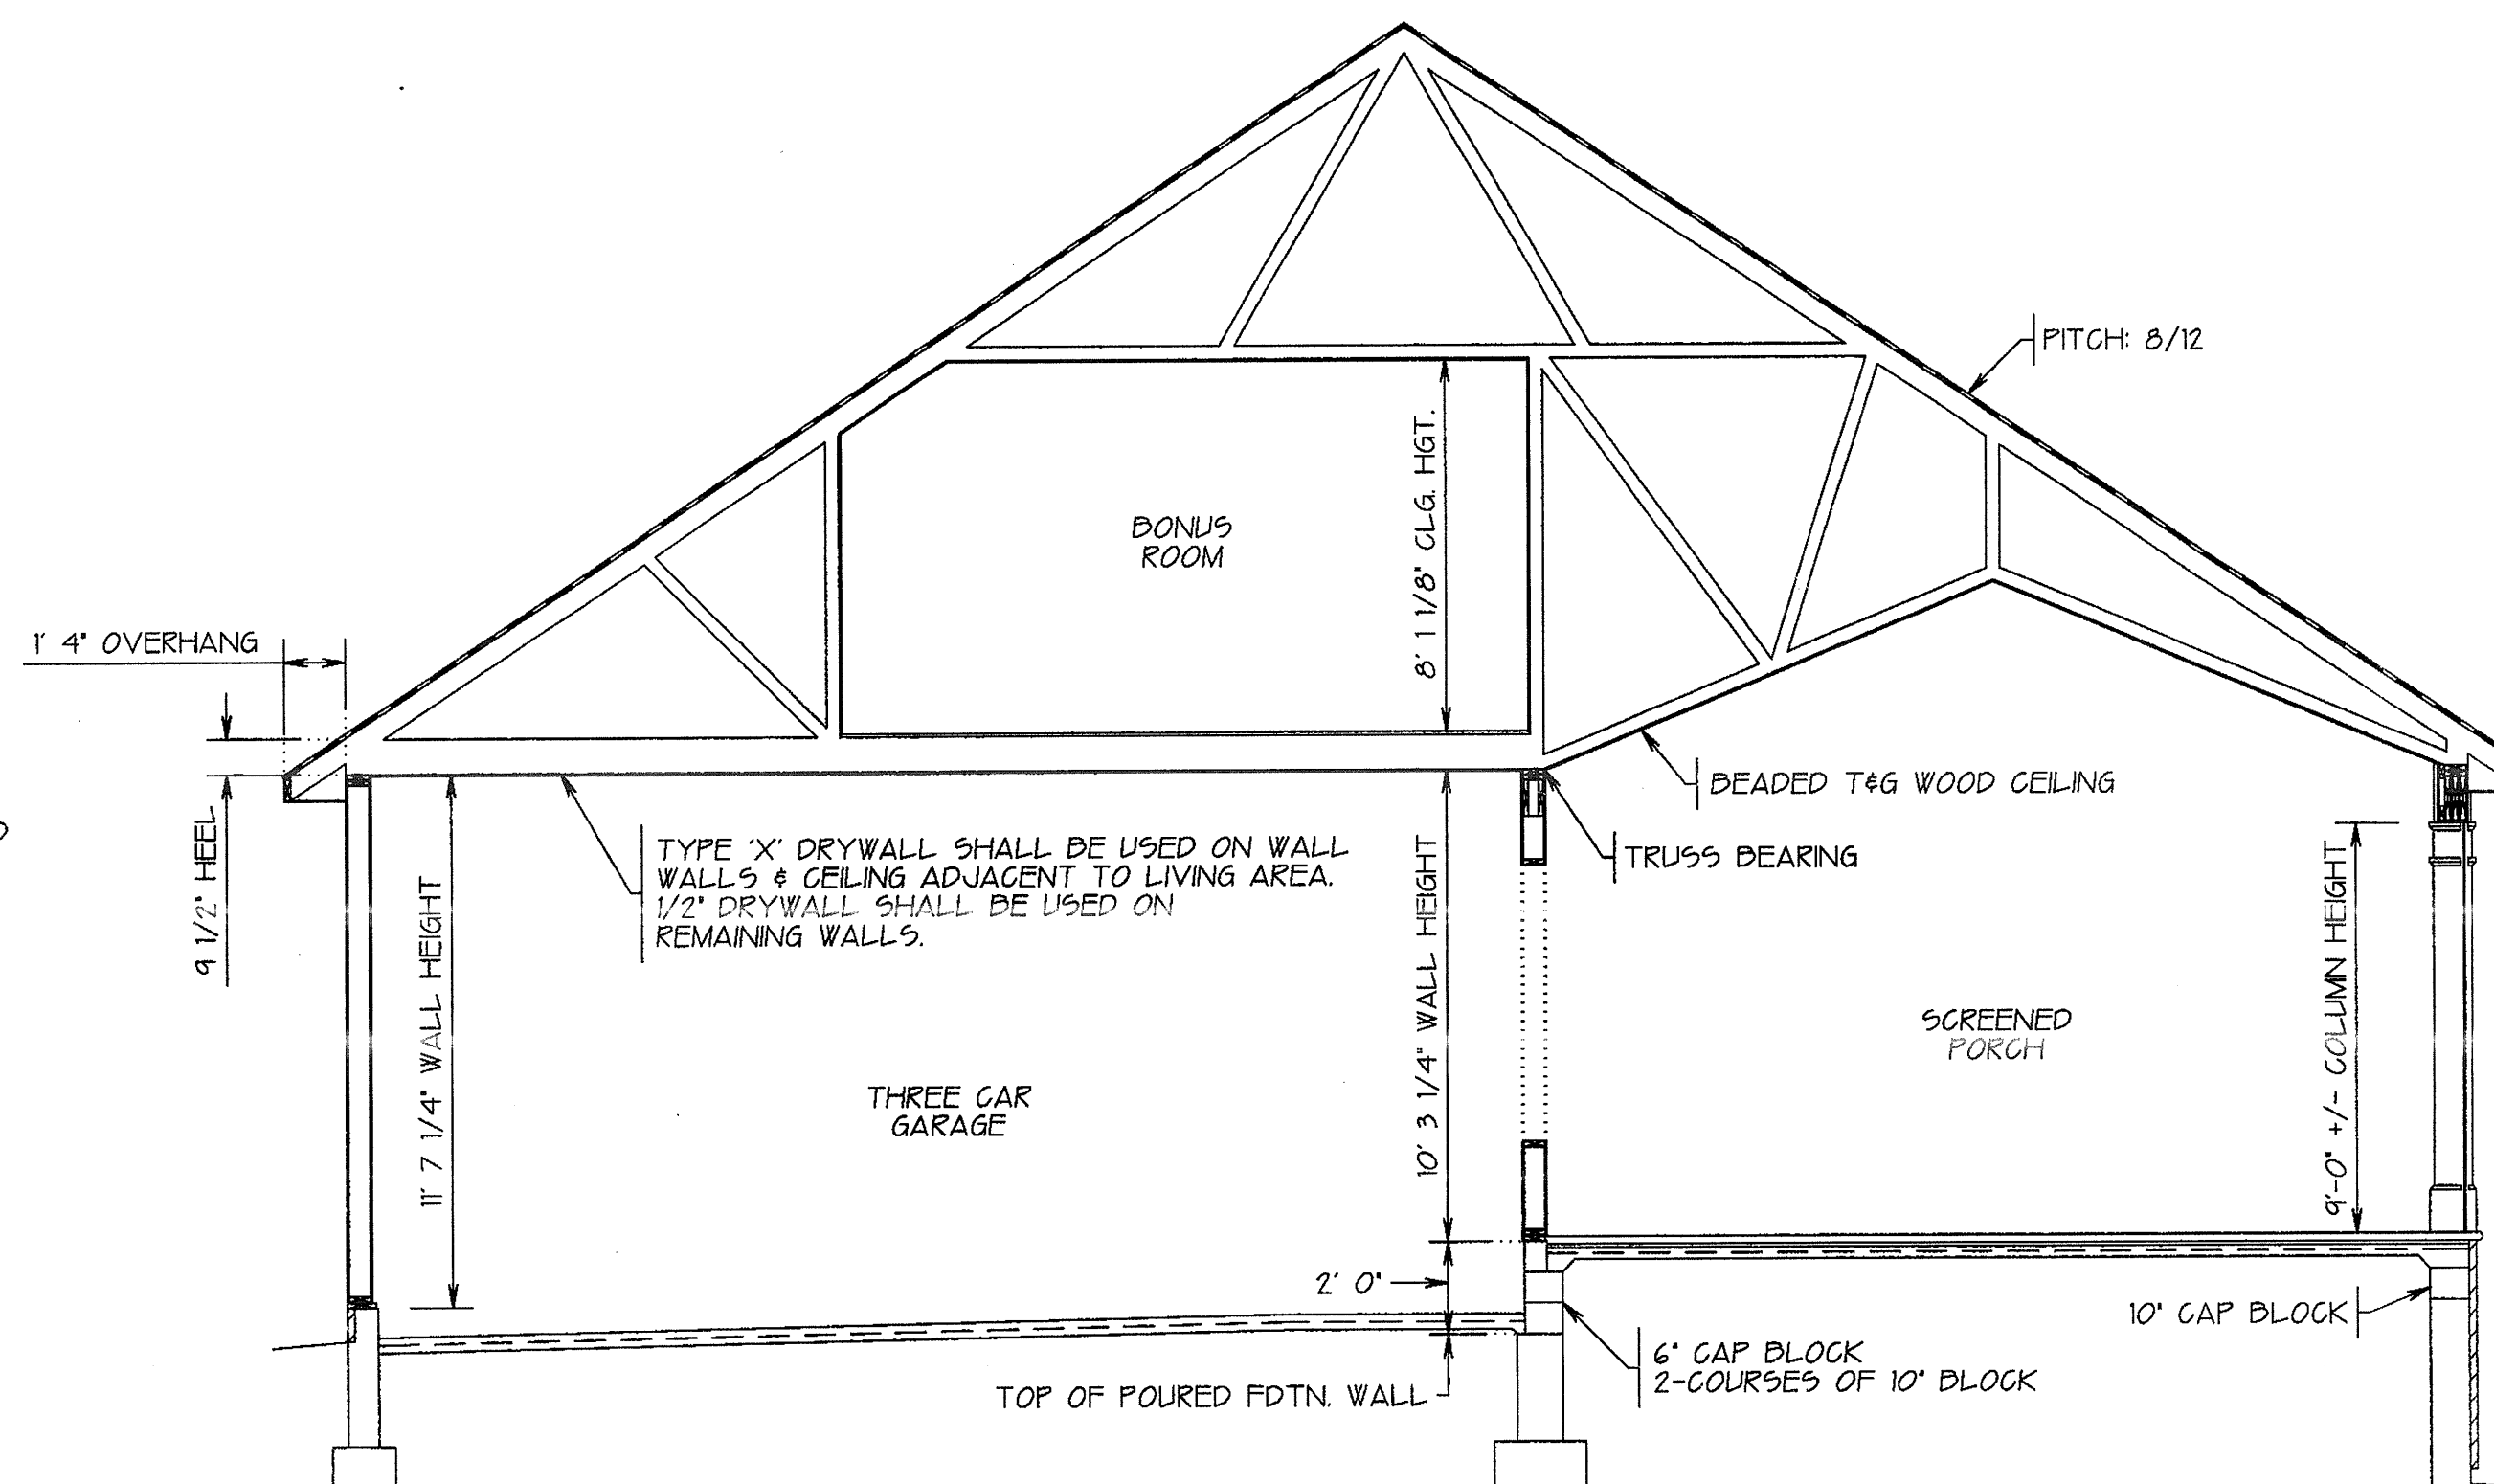

BUILDING SECTION 'G-G'

SCALE: 1/4" = 1' 0"

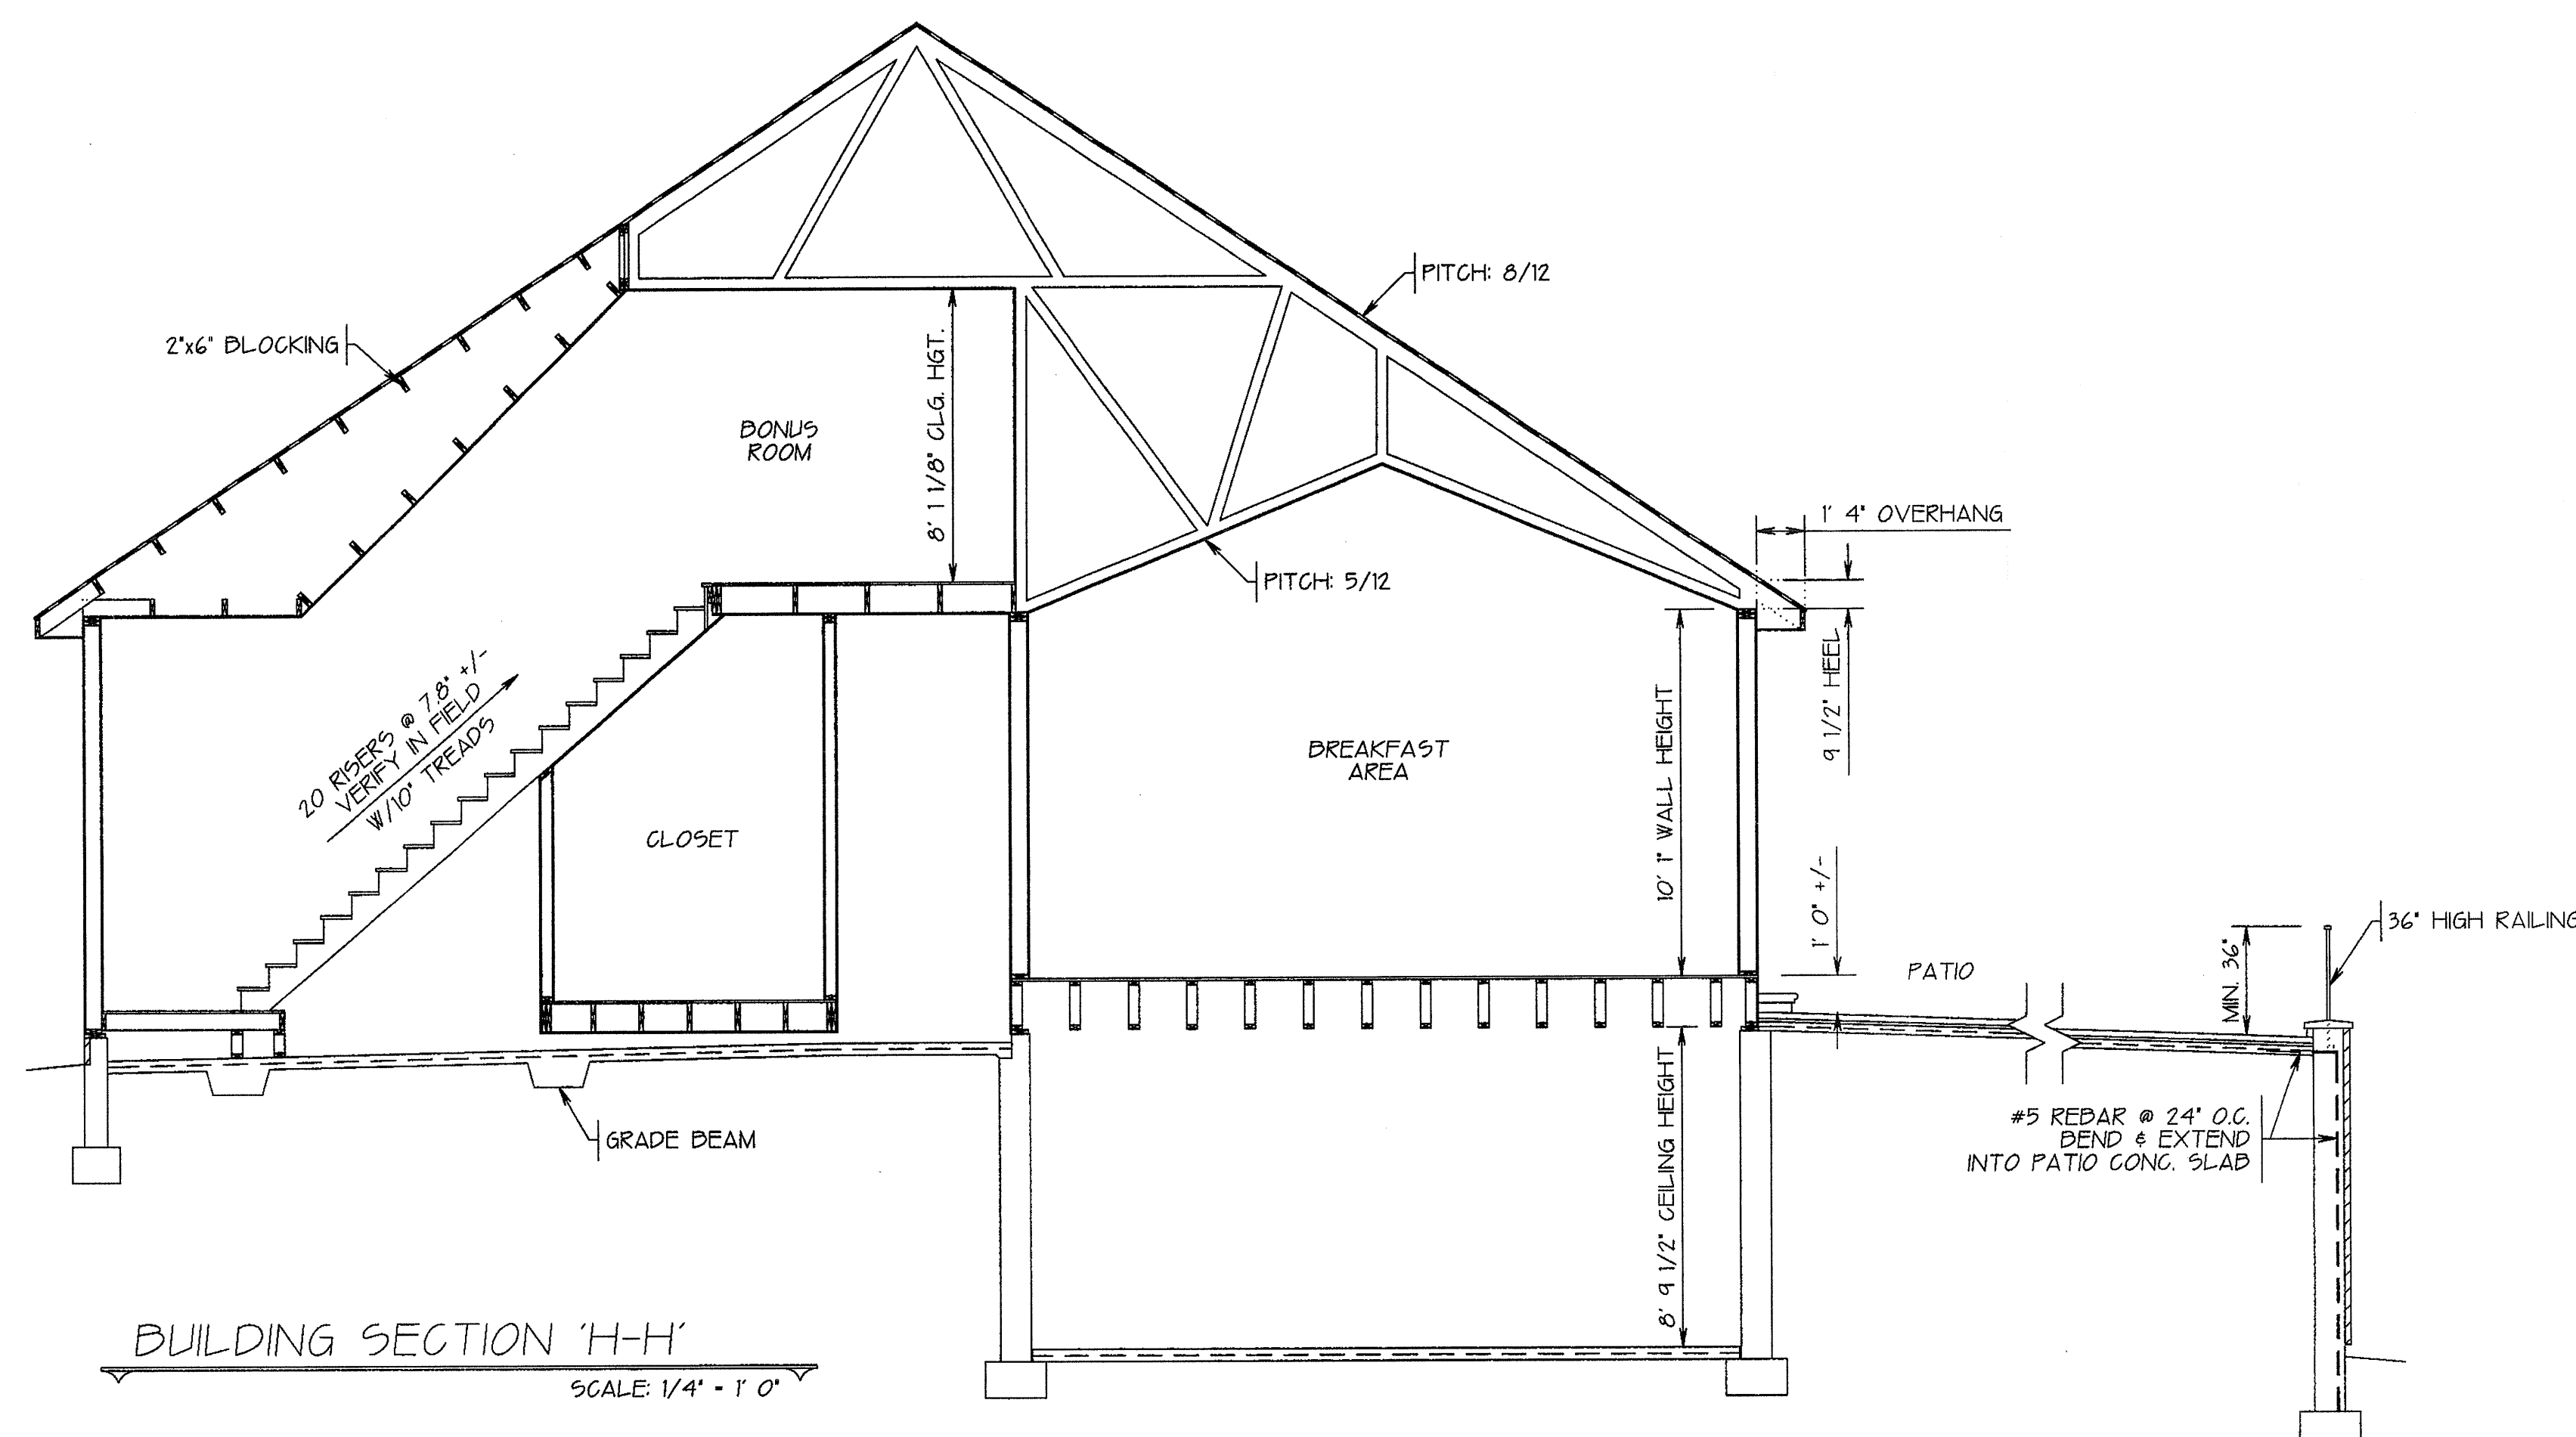

BUILDING SECTION 'H-H'

SCALE: 1/4" = 1' 0"

BUILDING SECTIONS G & H, TYP. WALL SECT.

CREATIVE OUTLOOKS, LLC

PHILIP F. GUGLIUZZA

CUSTOM HOME PLANNING & DESIGN
HOME ADDITION-REMODELING DESIGN
COMPLETE CONSTRUCTION PLANS

PHONE: 410-239-0261 FAX: 410-239-6077

NEW RESIDENCE FOR:

PETE & DARLENE NAECKER

2855 KAMP STATION RD.

TANY TOWN, MARYLAND 21767

DATE:

APRIL 11, 05

SCALE:

AS NOTED

DESIGNED BY:

PHILIP F. GUGLIUZZA

DATE:

APRIL 11, 05

SCALE:

AS NOTED

SHEET:

12 OF 12