



8301-001-294

2ND31-10

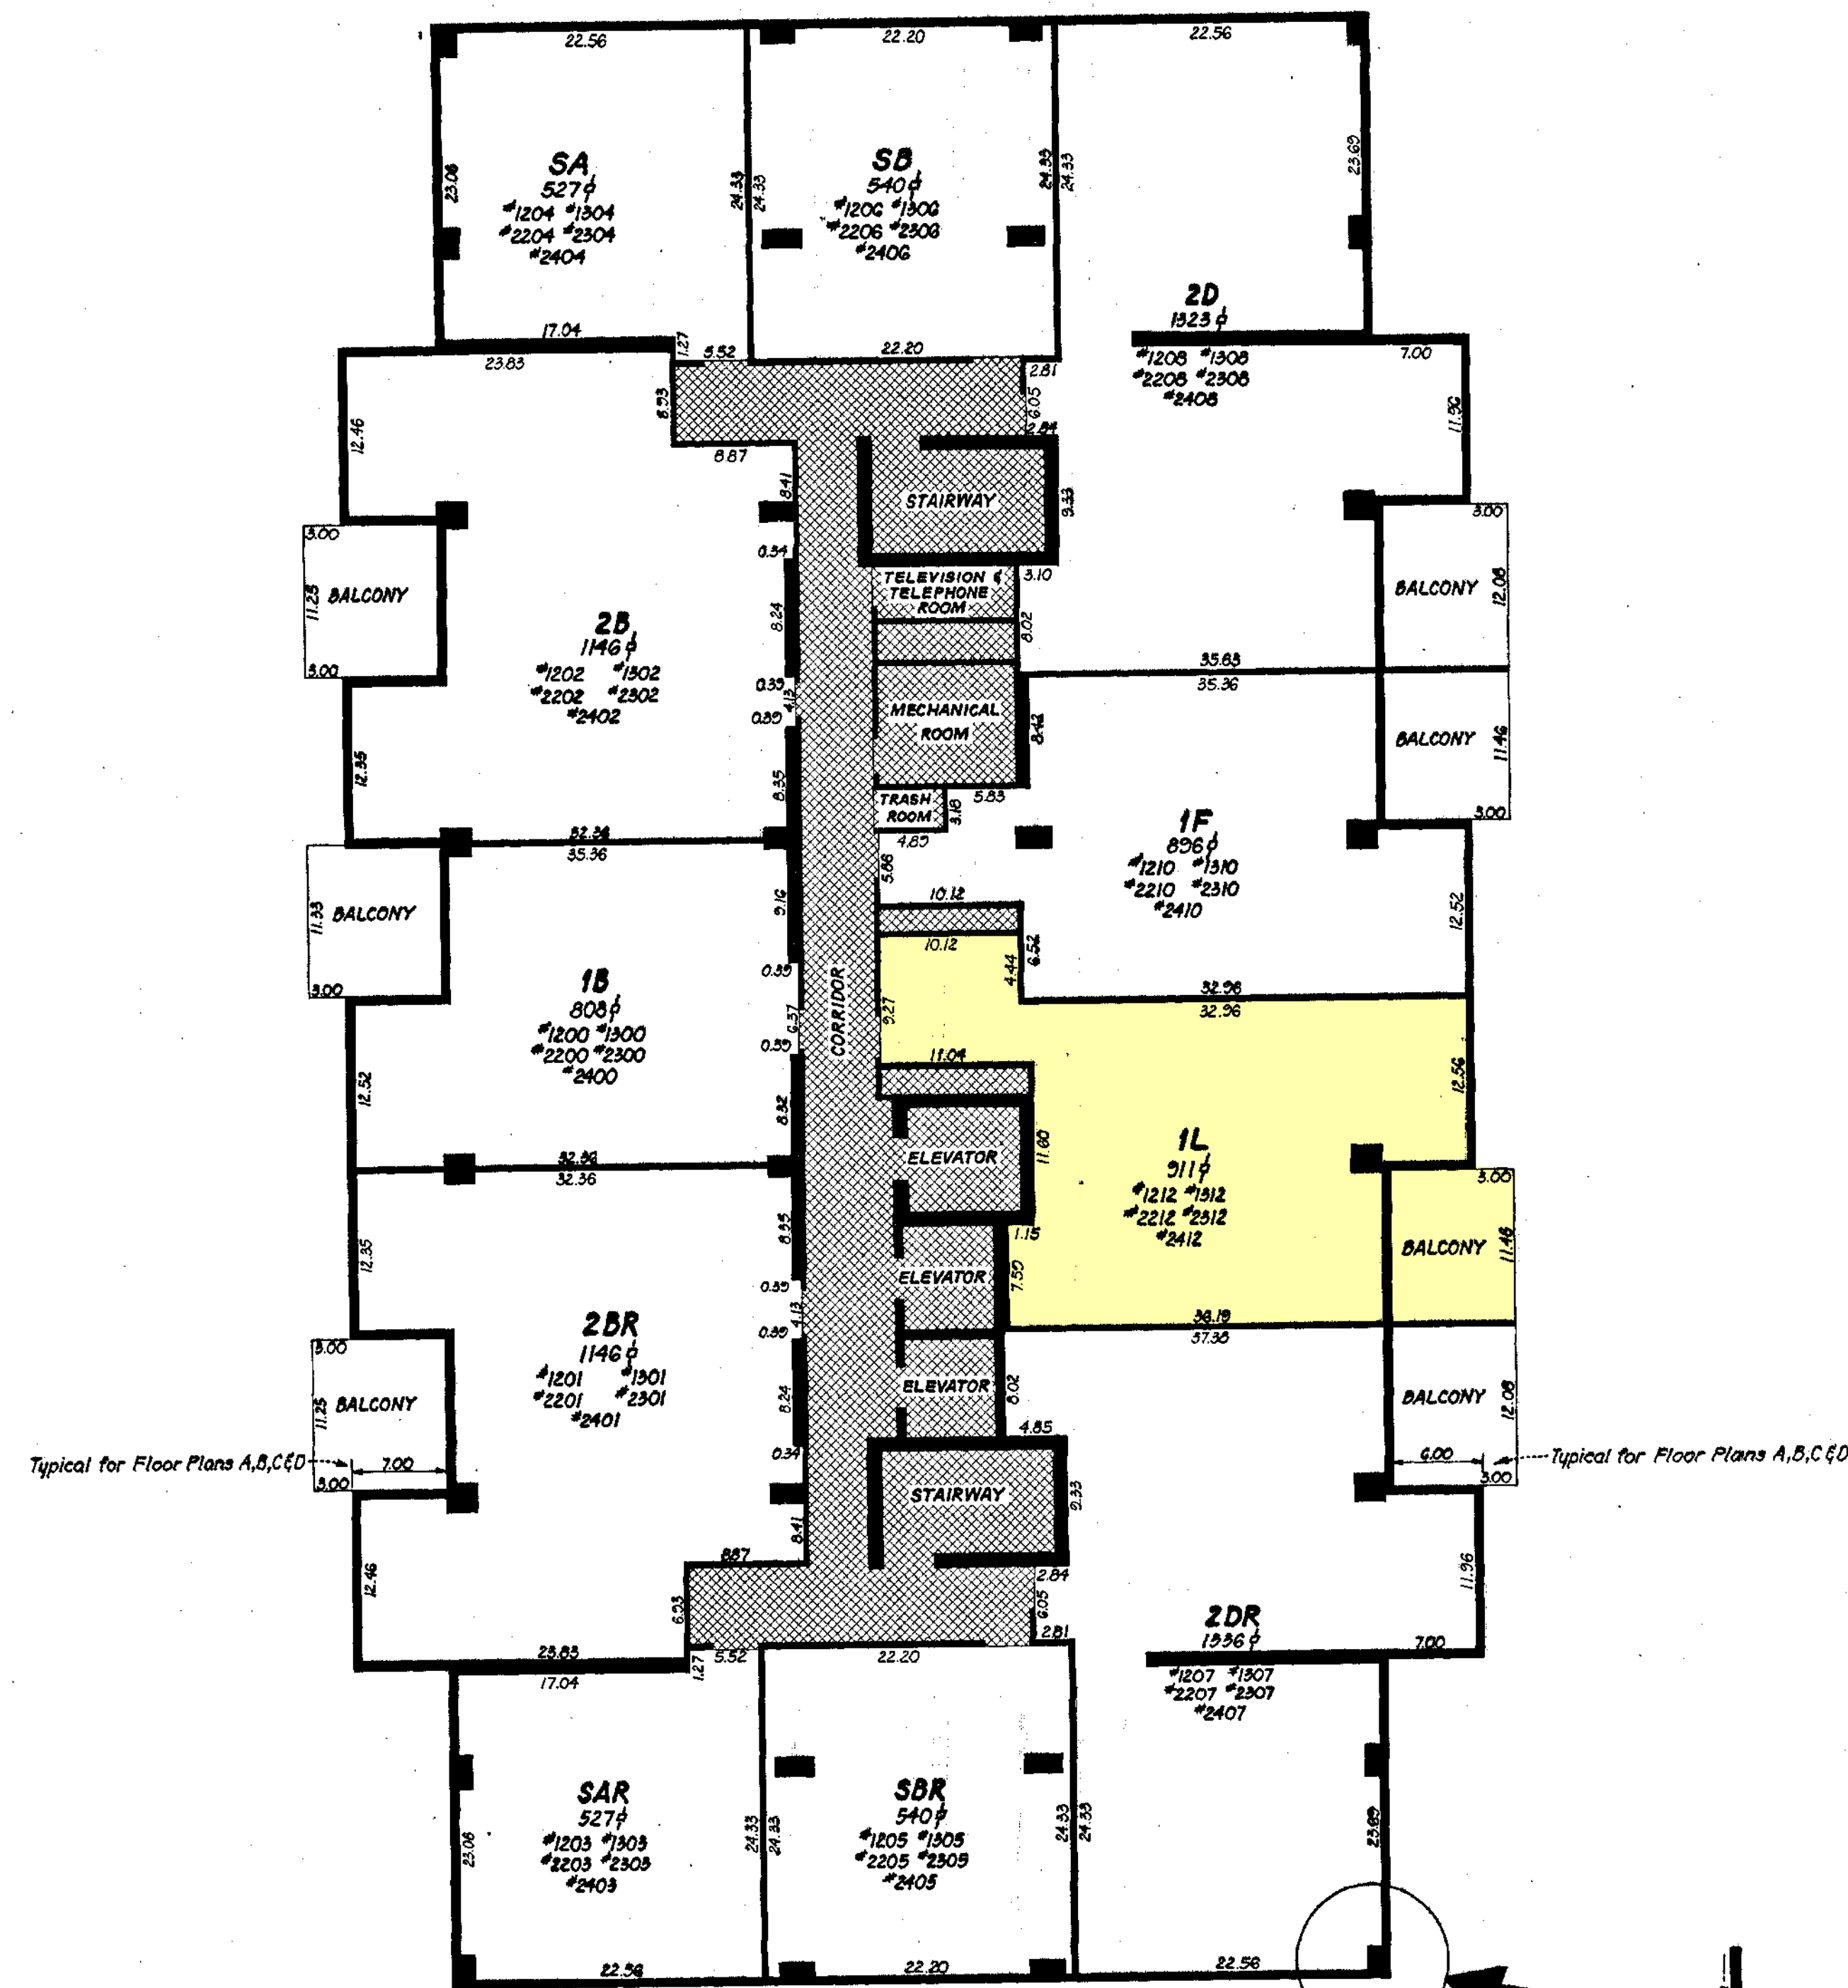

FLOOR PLAN "A"

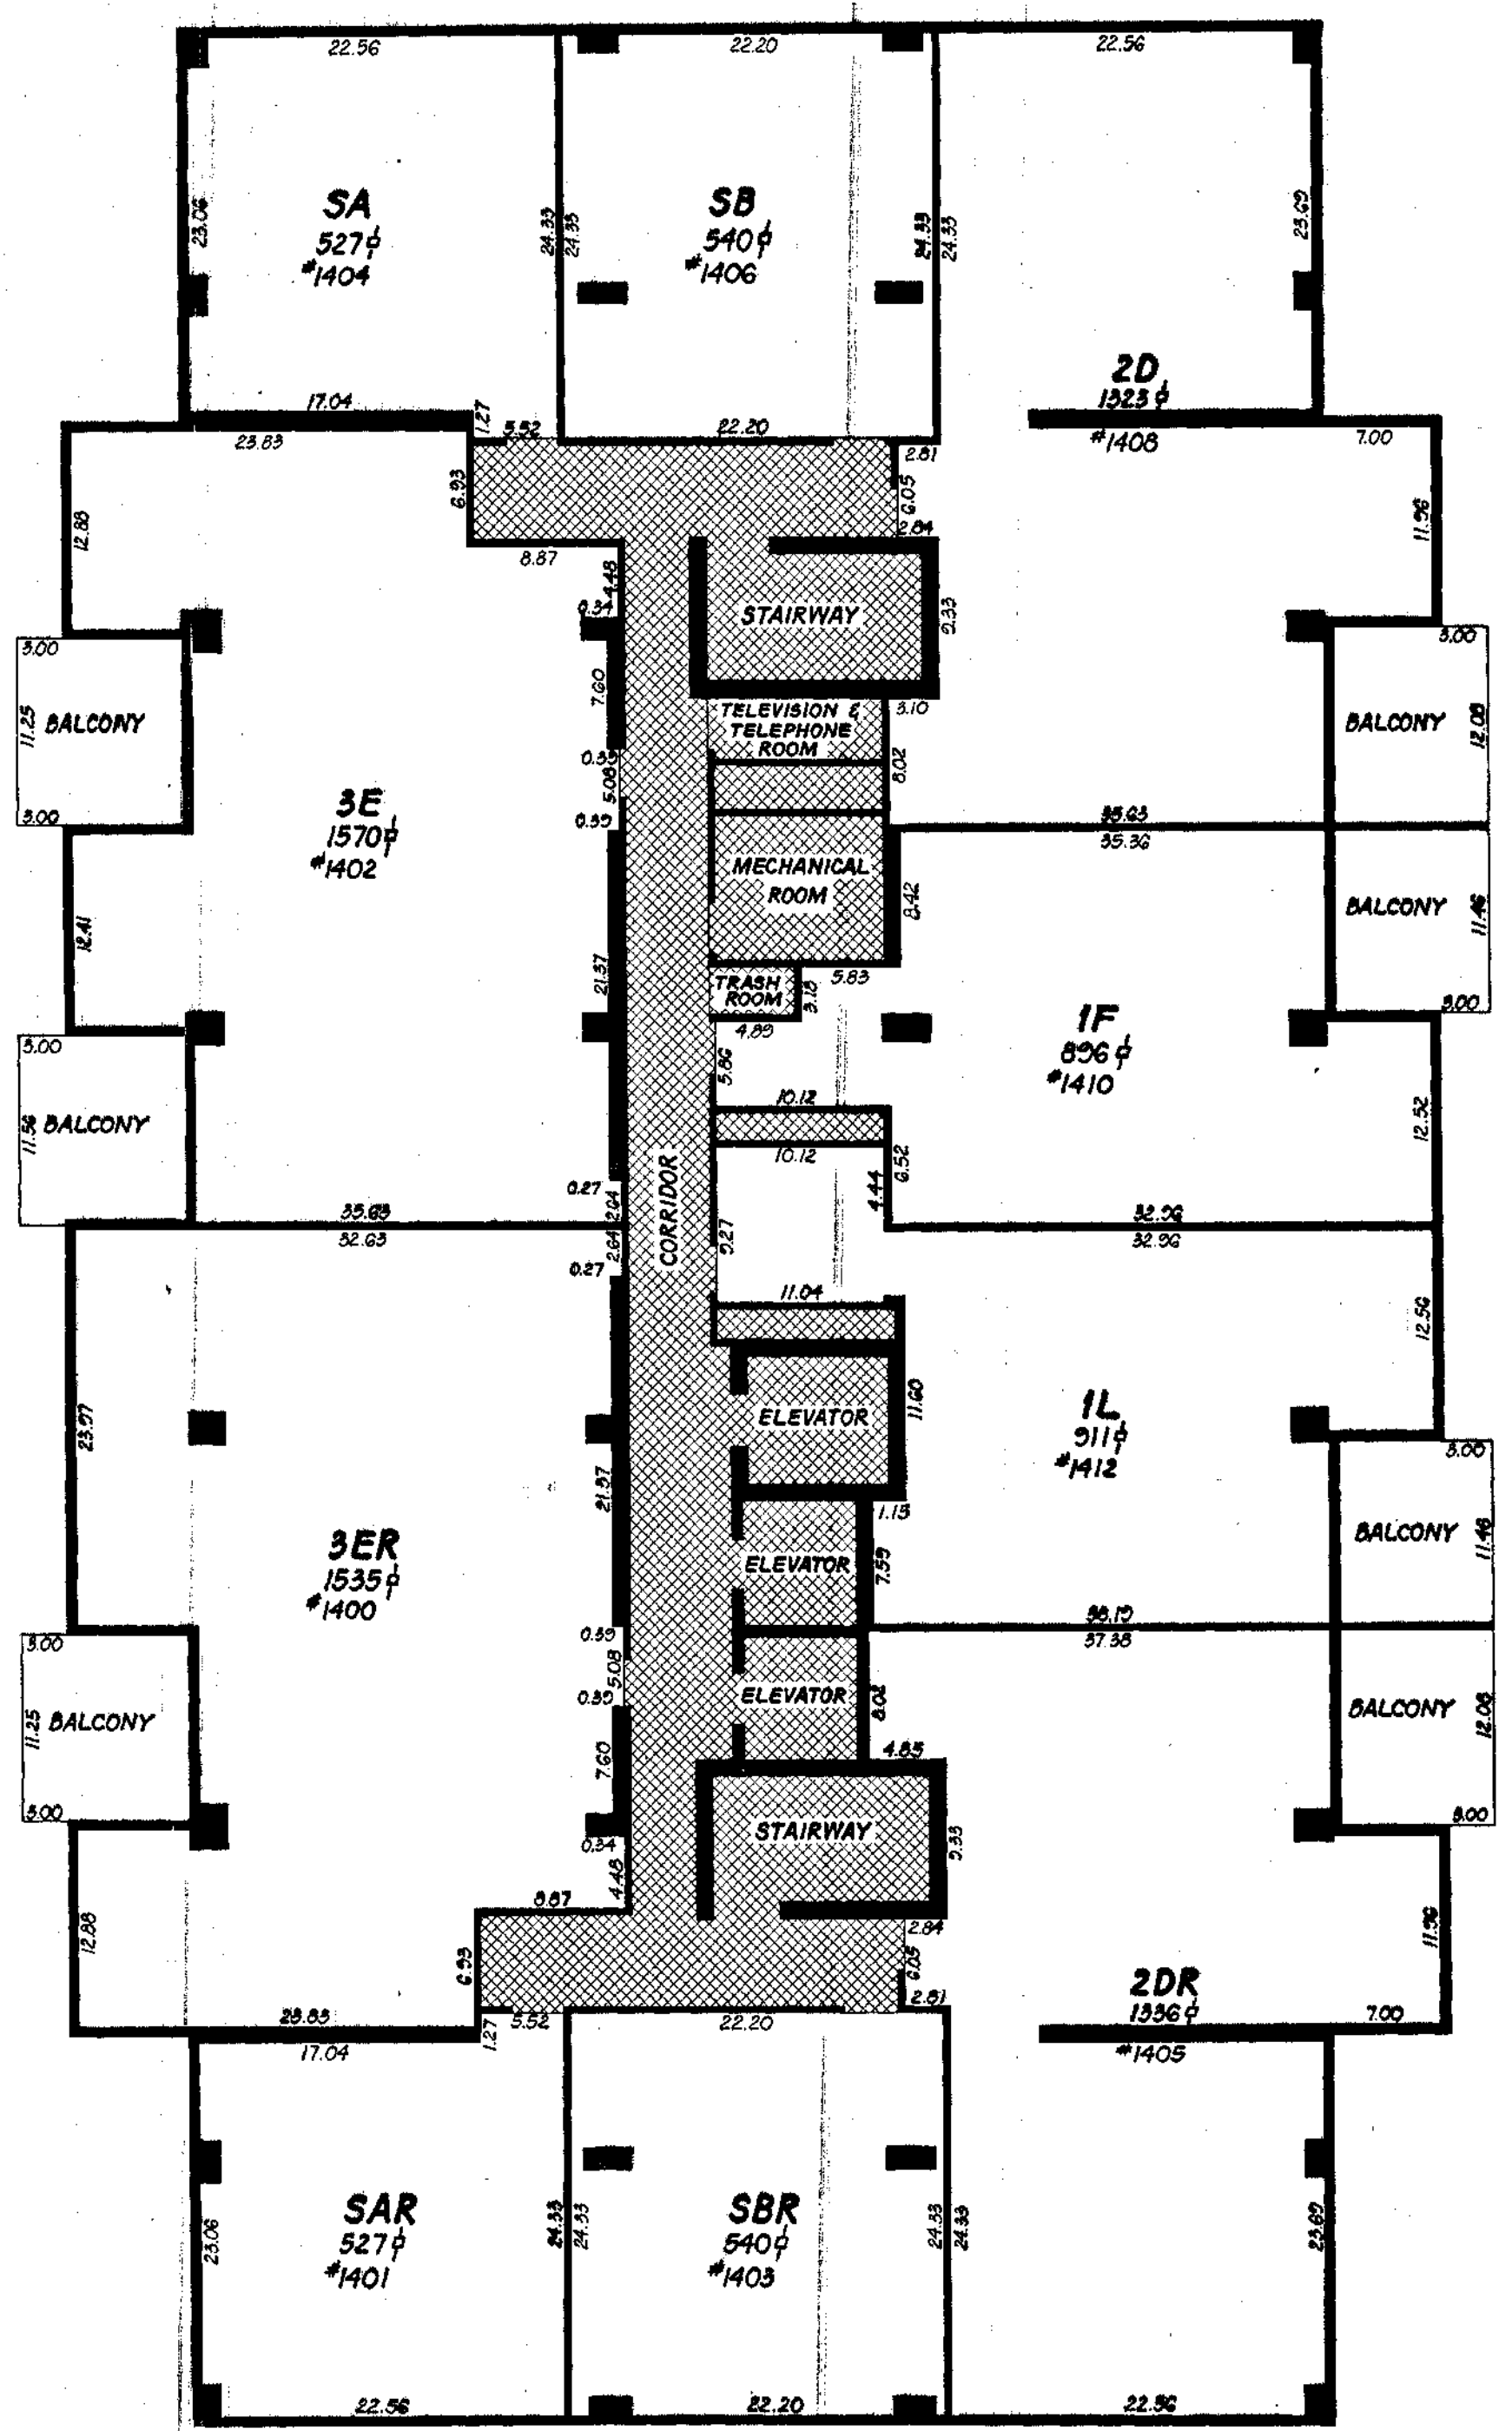

FLOOR PLAN "B"

TYPICAL
Also Typical on Floor Plans A,B,C & D

E.H.K., JR. 3 FOLIO 75

Filed for Record
Date MAY 11 1978
Test:

[Signature] Clerk

Sheet 10 of 14

CONDOMINIUM PLAT "PENTHOUSE CONDOMINIUM"

NINTH (9th) ELECTION DISTRICT
BALTIMORE COUNTY, MARYLAND
SCALE: 1"=10' NOVEMBER, 1975

JOHNSON • M'CORDIC • THOMPSON
ENGINEERS • PLANNERS • SURVEYORS
1620 ELTON ROAD • SILVER SPRING, MD.
20905