






Scale 1" = 10'

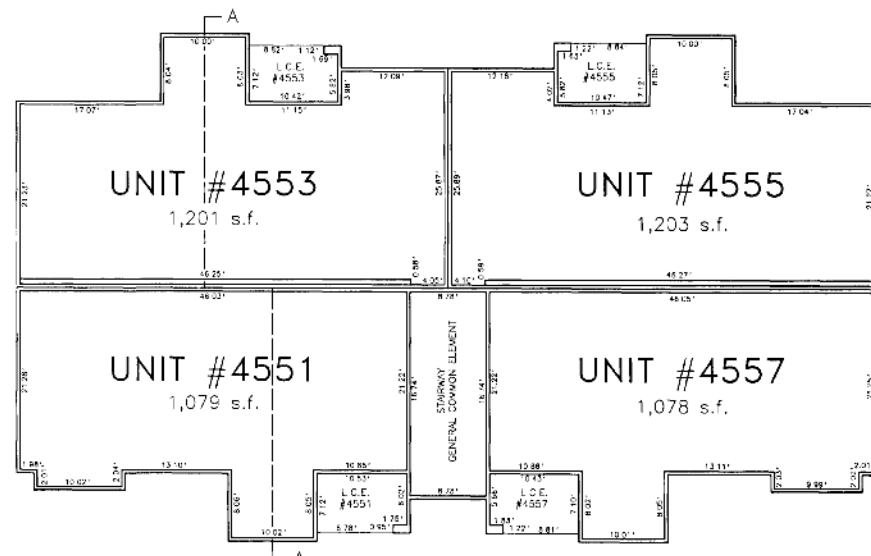

SECOND FLOOR PLAN

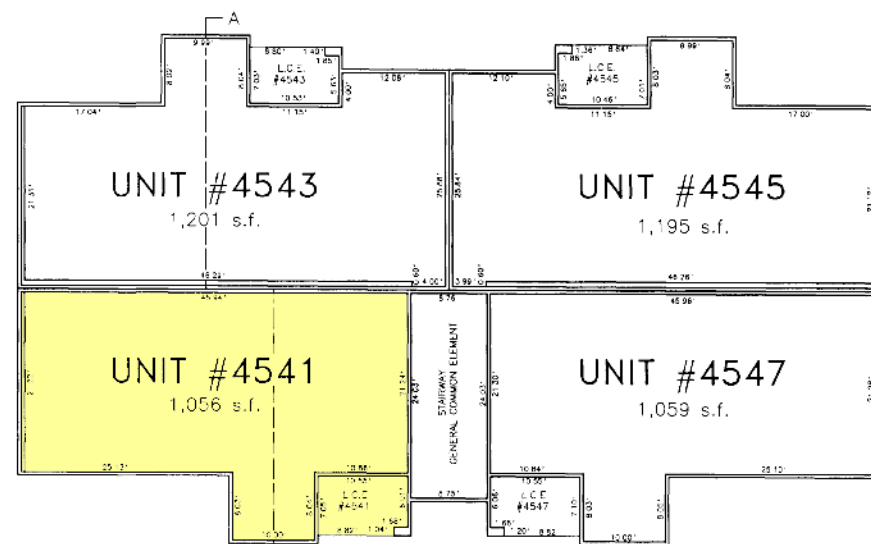


FIRST FLOOR PLAN

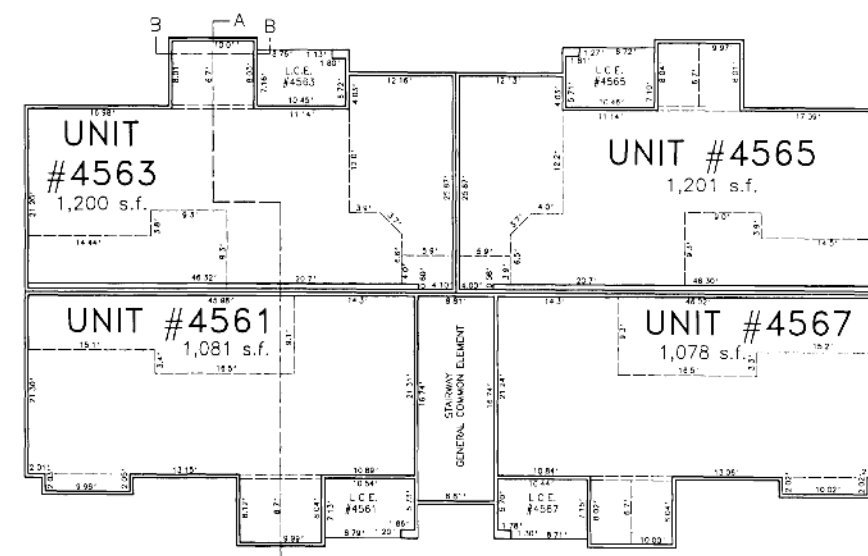


THIRD FLOOR PLAN

- DENOTES CATHEDRAL CEILING
- DENOTES 10' 4" HIGH CEILING
- L.C.E. DENOTES LIMITED COMMON ELEMENT

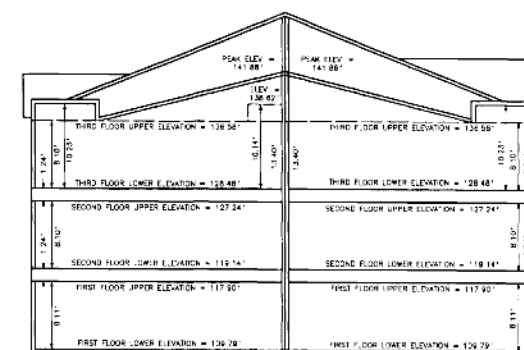


ELEVATION PLAN
SECTION A-A

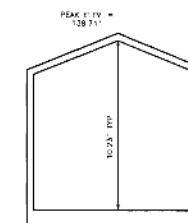

ELEVATION PLAN
SECTION B-B



MORRIS & RITCHIE ASSOCIATES, INC.
ENGINEERS, PLANNERS, SURVEYORS, AND LANDSCAPE ARCHITECTS
139 N. Main Street, Suite 200
Baltimore, Maryland 21204
(410) 879-1690 - (410) 836-7560
Fax: (410) 879-1820

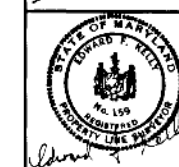

PHASE 11
SOUTHFIELD AT WHITEMARSH
SECTION II CONDOMINIUM
ELEVENTH ELECTION DISTRICT
BALTIMORE COUNTY, MARYLAND

DATE	REVISIONS	LOG NO. 10003
		SCALE: 1"=10'
		DATE: 4/18/97
		DRAWN BY: J.T.
		CHECKED BY:
		REVIEW BY: A.S.H.
		SHEET 2 of 2

PLAT RECORD 15.0
TOTAL 15.0
Sheet 0482 2 of 4 # 20603
SM 20 81 # 1108
700 261 1997 14124 3

S.M. 20-88
Filed for record
S.M. 20 FOLIO 88
Date MAY 18 1997
Clerk