





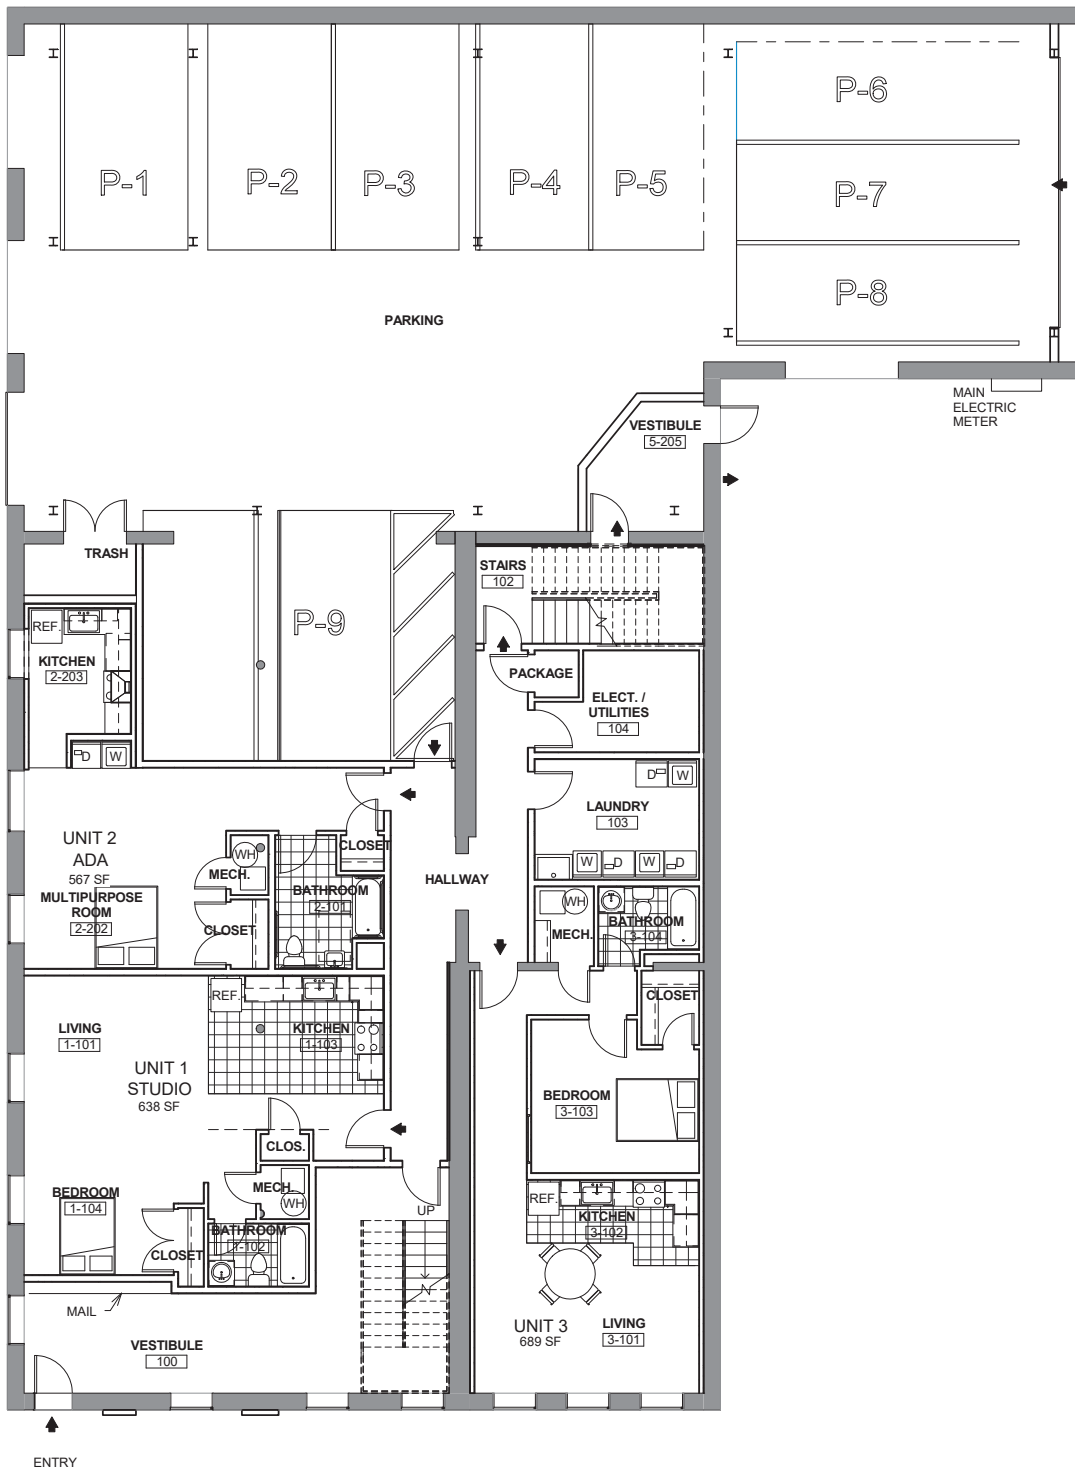

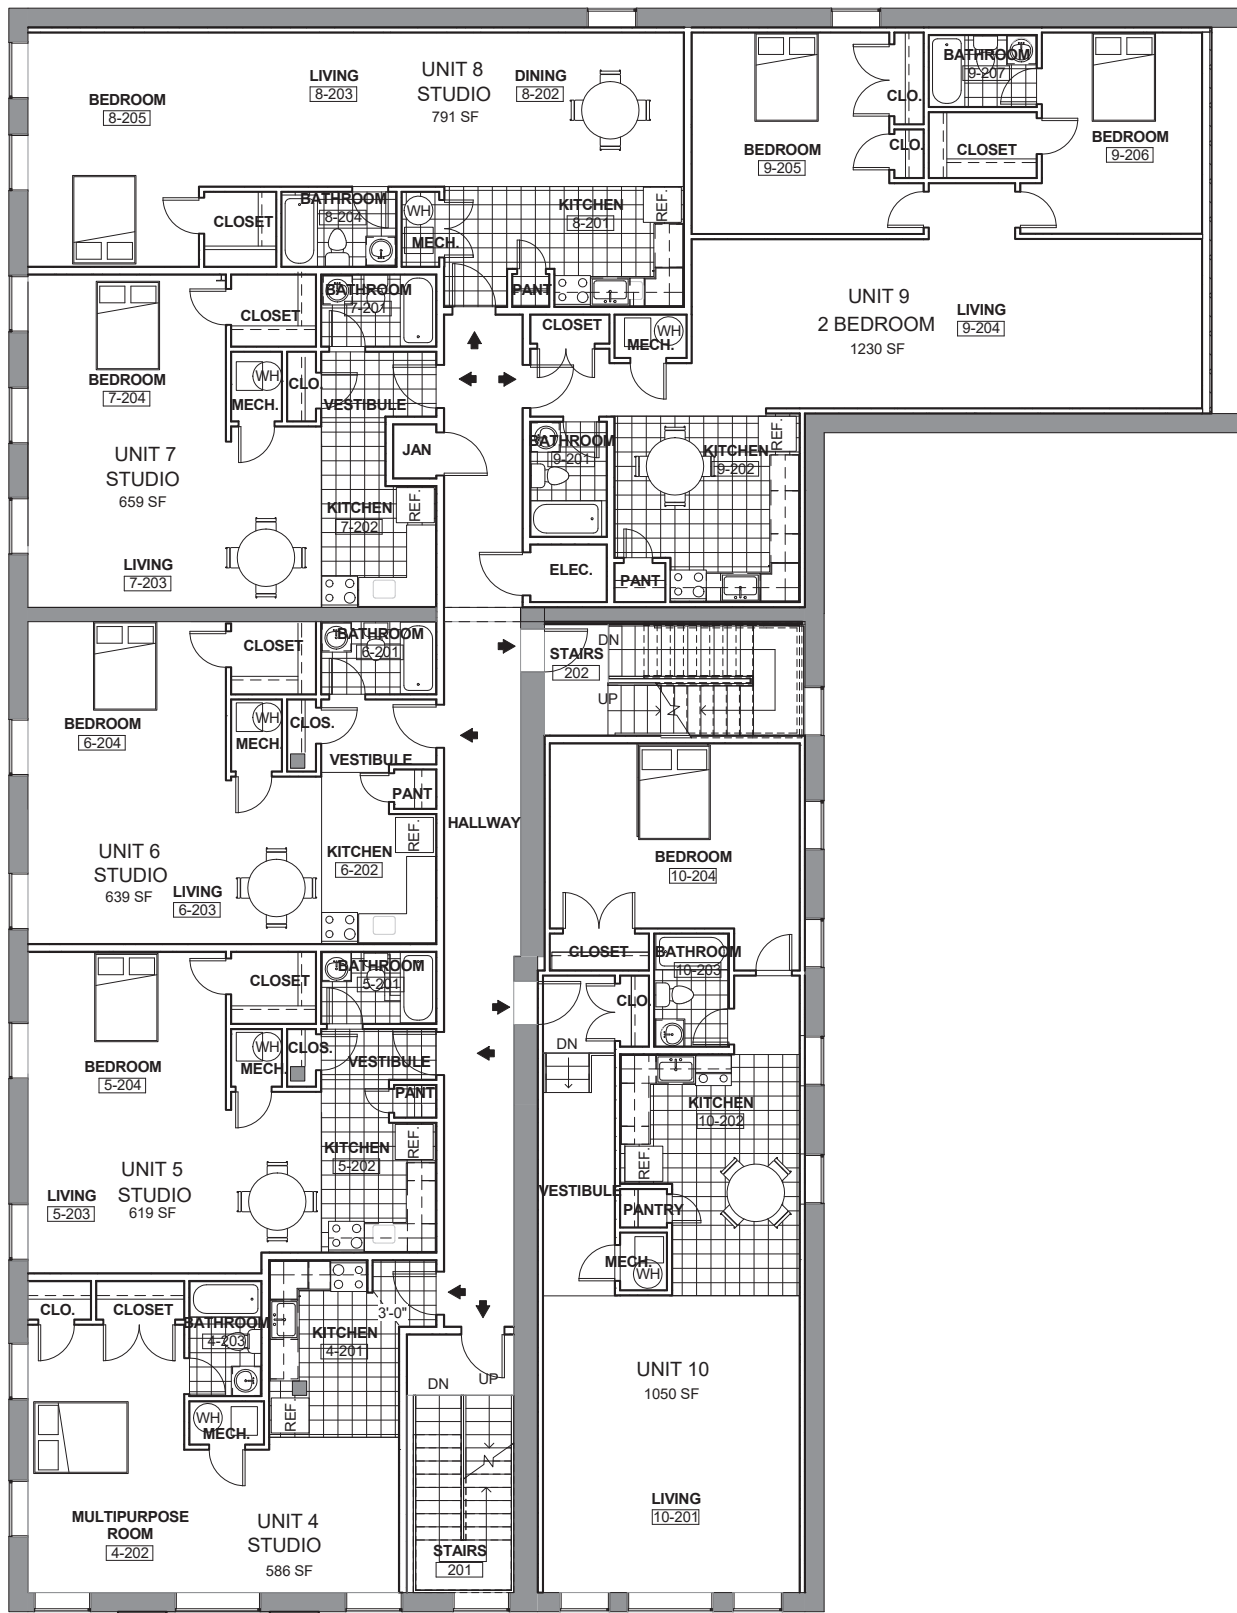

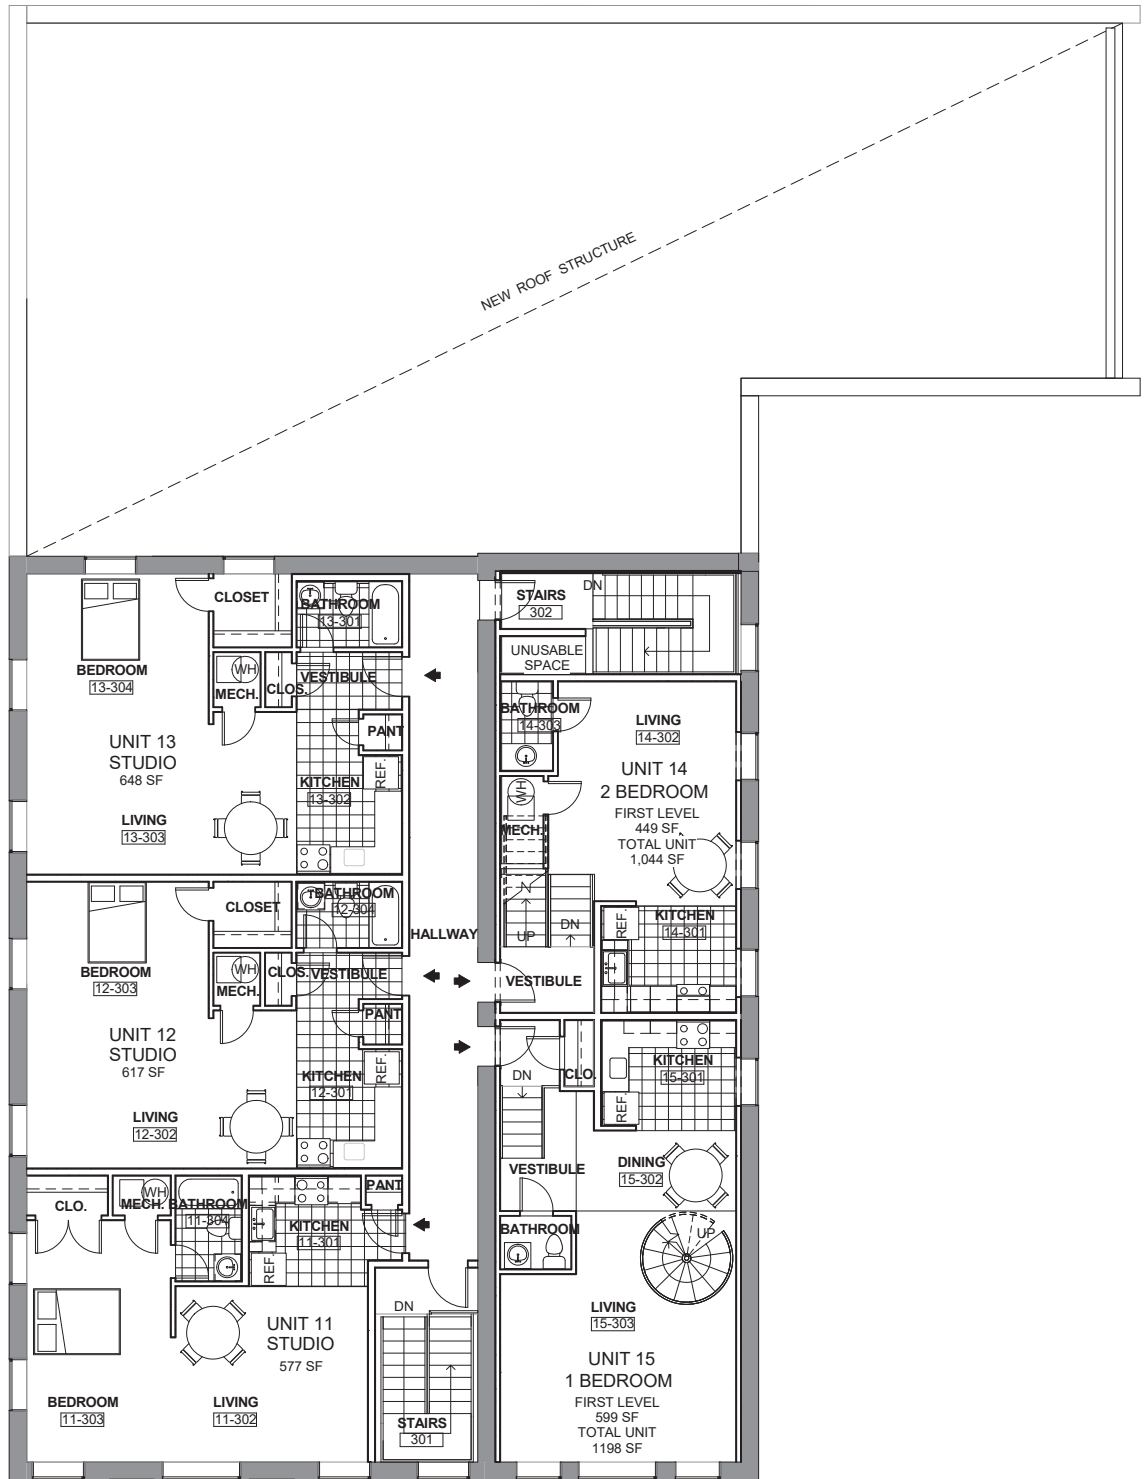

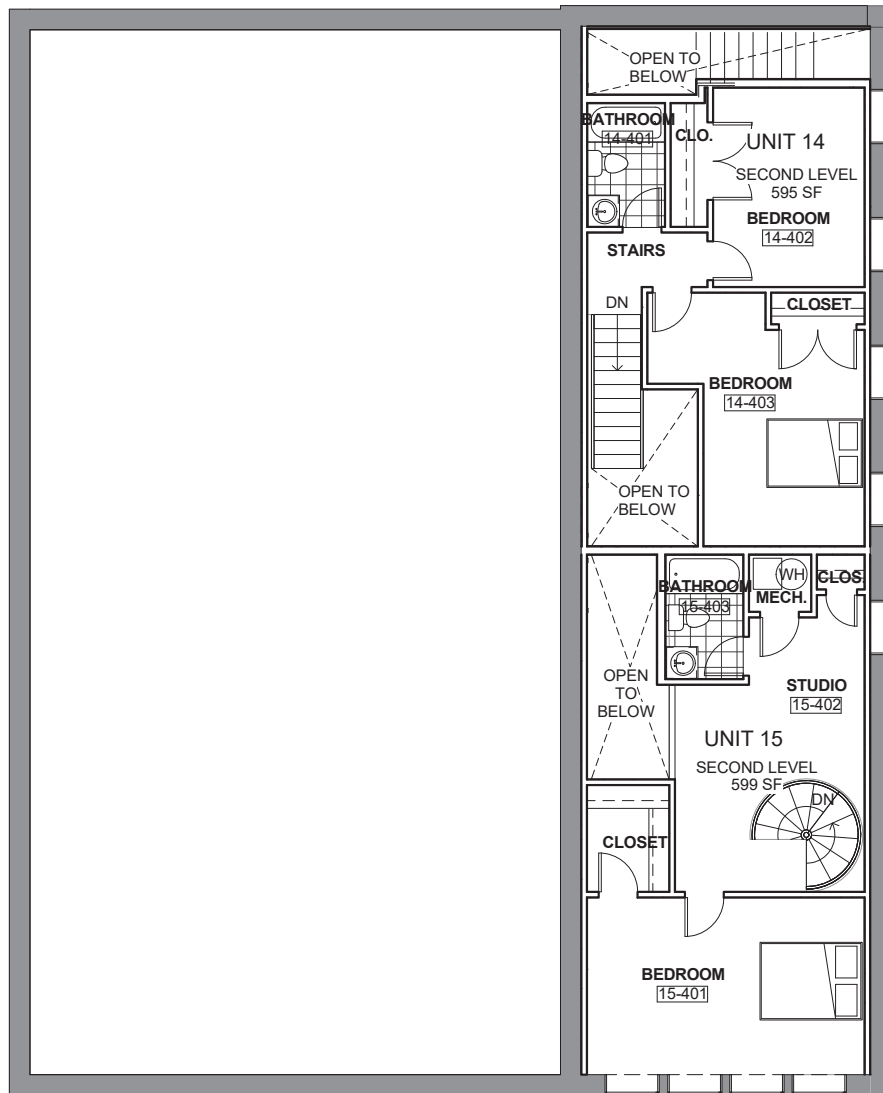

ARCHITECTS
ati
AET DESIGN | MANAGEMENT
9200 Ramsey Road, Suite 205
Columbia, Maryland 21045
Telephone: 410 992 3424
Fax: 410 992 1837
www.atinc.com
MECHANICAL & ELECTRICAL
ENGINEER

SEAL

PROFESSIONAL CERTIFICATION
I, **ATI**, hereby certify that the design and construction of the building described herein was prepared by me, and that I am a duly licensed
ARCHITECT UNDER THE LAWS OF THE STATE OF MARYLAND
LICENSE NO. 10000
EXPIRATION DATE: FEBRUARY 25, 2016

COPYRIGHT © 2014, ATI

PROJECT NAME:
Owner
1625 28 BANK STREET
BALTIMORE, MD

Project Name

SCHEMATIC DESIGN
7/31/2014

CONSULTANT PROJECT NO. / Project Number
USING AGENCY APPROVAL

CHIEF PROJ. MGT. & DESIGN DATE

MARK DATE DESCRIPTION

DWG FILE

DRAWN BY: JQC

CHECKED BY: AB

Scale 3/16" = 1'-0"


DATE Issue Date

FLOOR PLANS


A101

SHEET _____ OF _____


Project Number

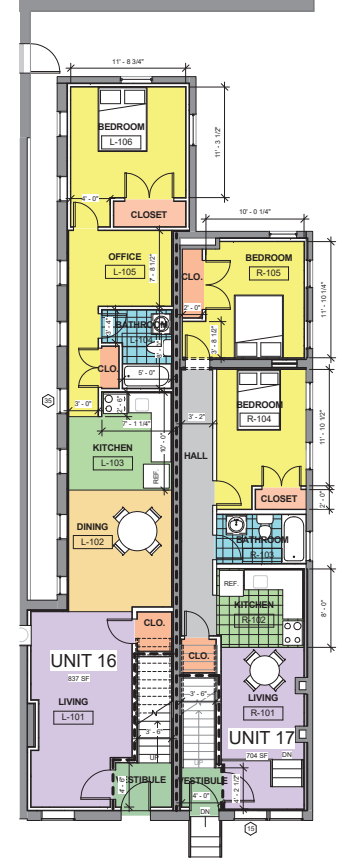

① FIRST FLOOR
3/16" = 1'-0"

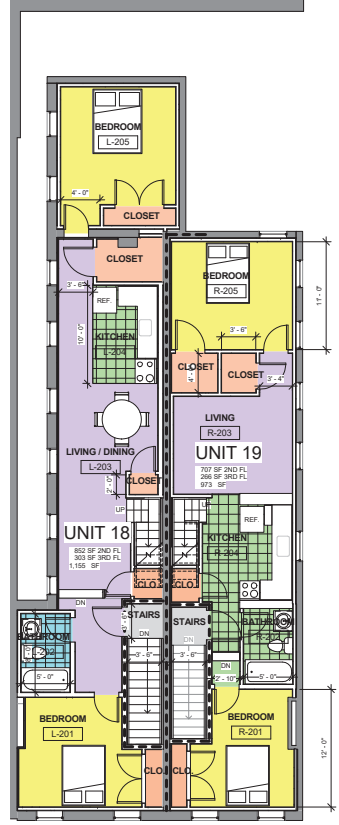

② SECOND FLOOR
3/16" = 1'-0"

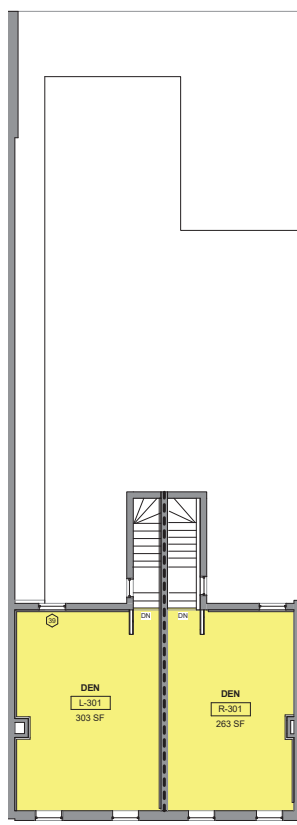

③ THIRD FLOOR
3/16" = 1'-0"

8/13/2014 1:02:16 PM