


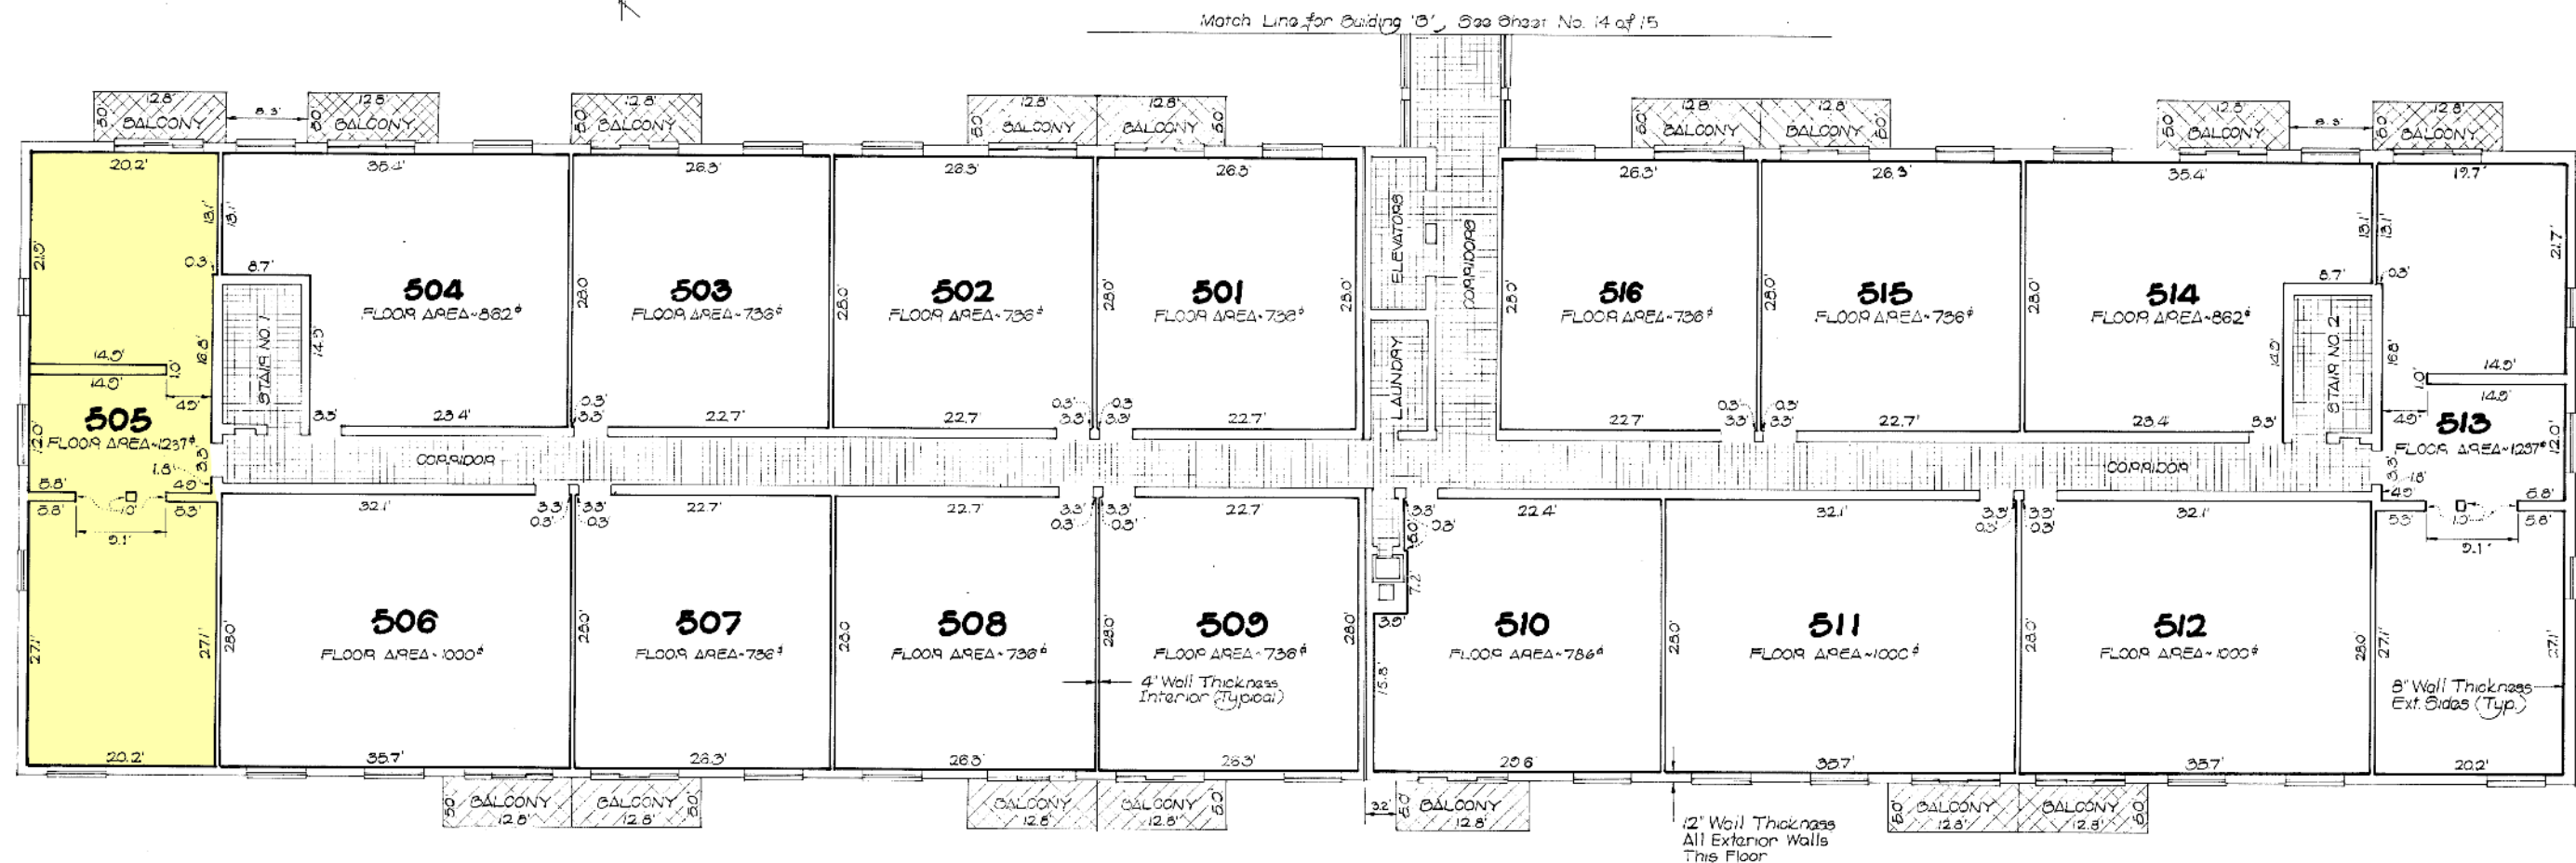

NOTE: FOR LEGEND AND GENERAL NOTES,
SEE SHEET 1 OF 15 (SITE PLAN).

EMK. 12.7 FOLD 141

Filed for record
Date MAR 12 1982
Text

[Signature] Clerk

REVISIONS		
NO.	DATE	DESCRIPTION

SPELLMAN, LARSON & ASSOCIATES, INC.
CIVIL ENGINEERS AND LAND SURVEYORS
SUITE 110, JEFFERSON BLDG., TOWSON, MD., 21204
PHONE 823-3535

PROJECT:
130 BLADE AVE CONDOMINIUM

Elevation Dist. No. 3 Balto. Co., Maryland

TITLE:
5TH FLOOR - BLDG. 'A'

SCALE: 1/8" = 1'
DATE: FEB. 16, 1982 DRN. BY: PCA SHT. 8 OF 15
MSA SSK1265-913-8 01024

73018