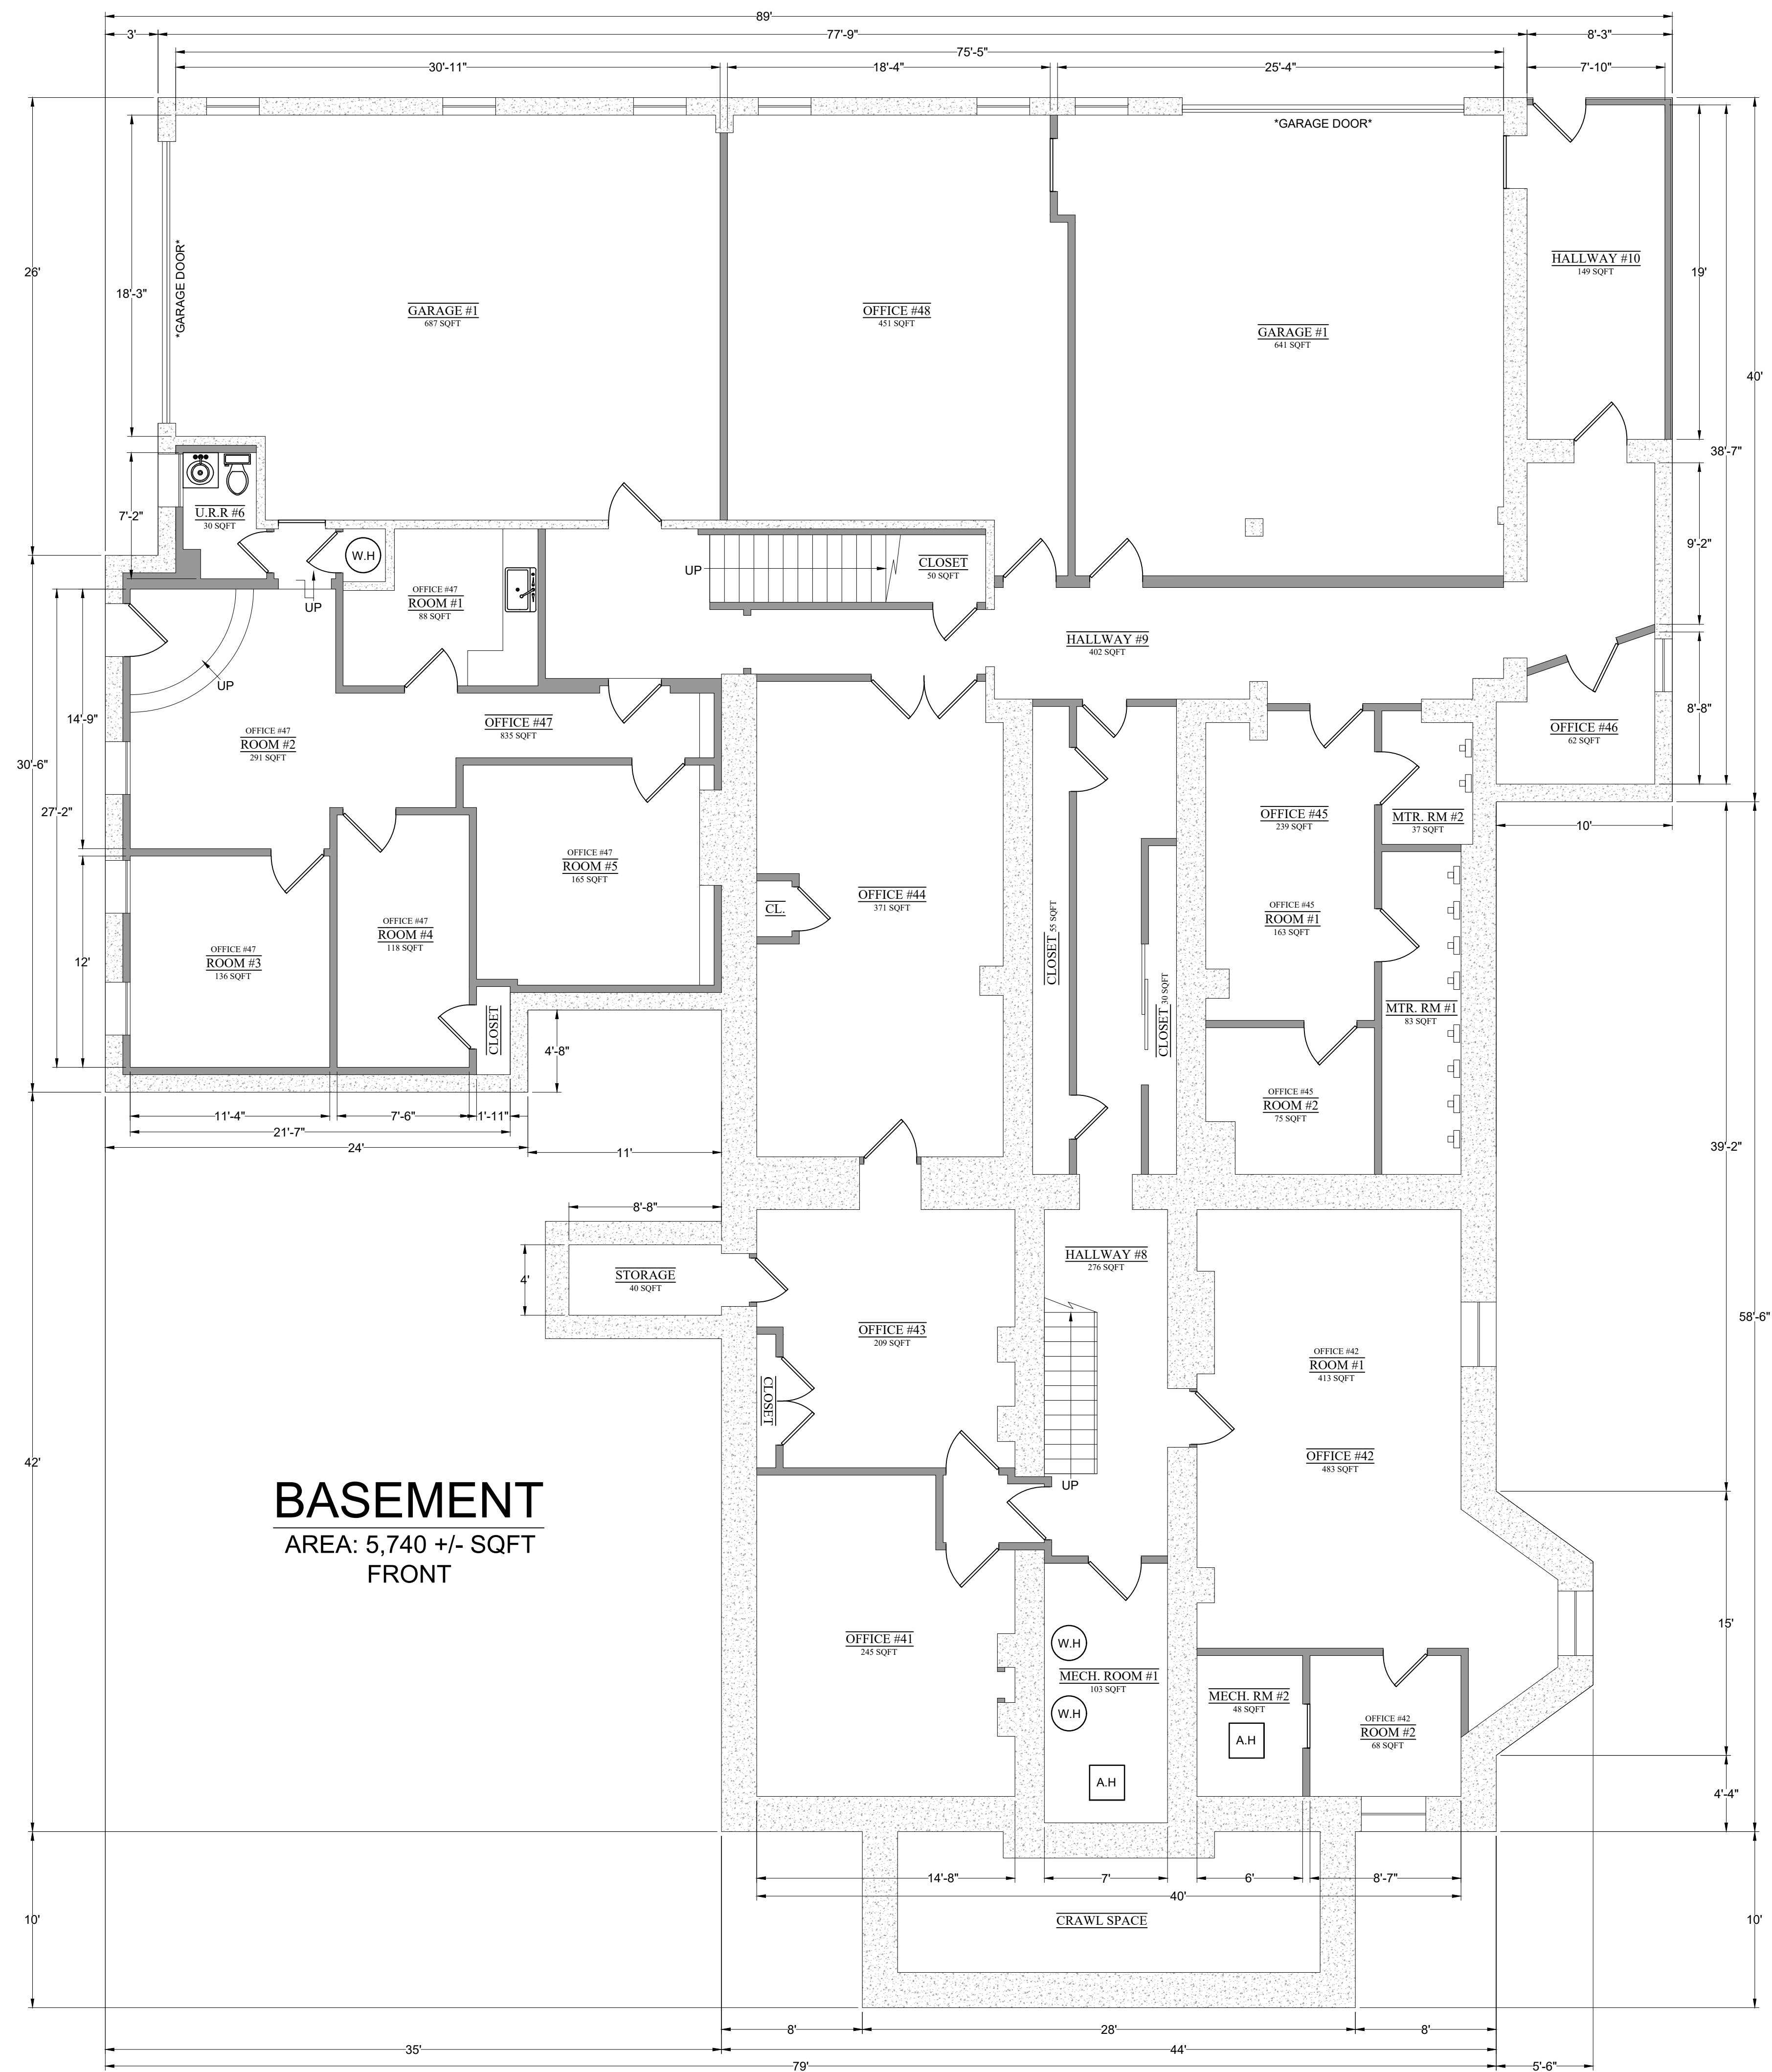


[illegible]

DESIGNED BY:	CD
DRAWN BY:	CD
REVIEWED BY:	JN
DATE:	10/7/2025
SCALE:	1/8" = 1' 0"

CERTIFICATION

PROJECT ADDRESS:


5209 YORK RD

DESCRIPTION:

BASEMENT FLOOR PLAN

SHEET NUMBER

A-1

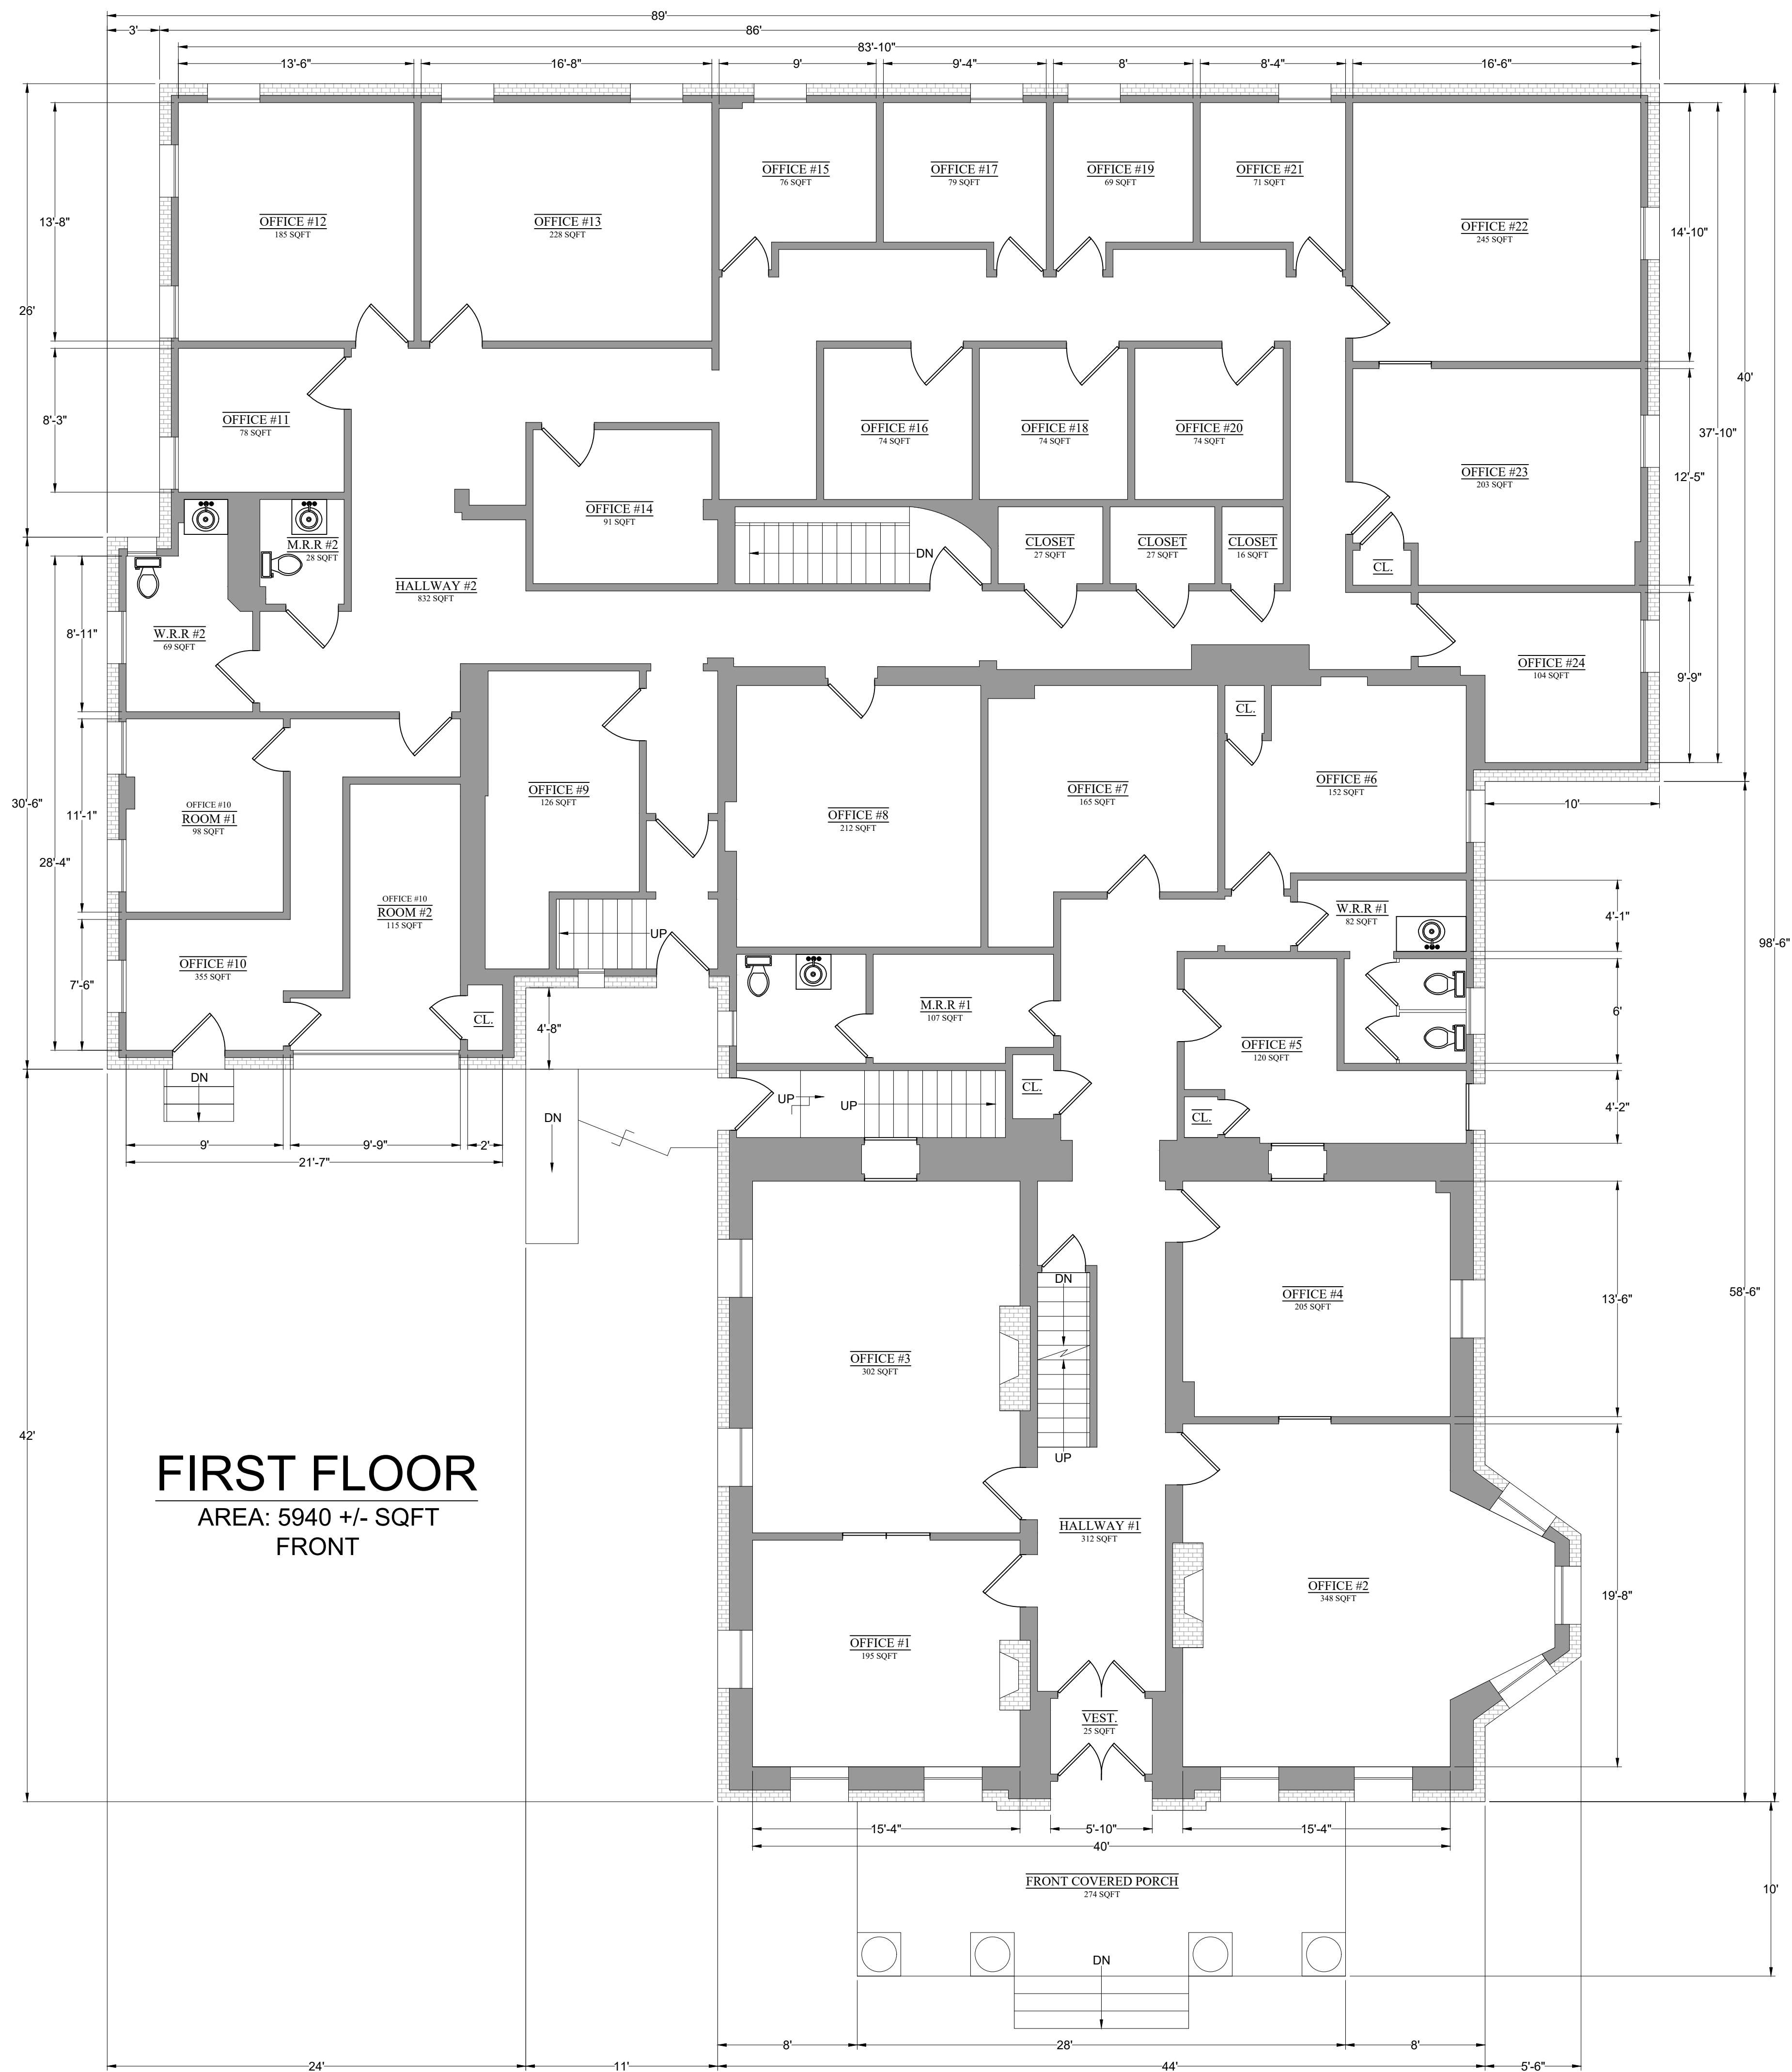[illegible]

DESIGNED BY:	CD
DRAWN BY:	CD
REVIEWED BY:	JN
DATE:	10/7/2025
SCALE:	1/8" = 1' 0"

CERTIFICATION

PROJECT ADDRESS:	5209 YORK RD
DESCRIPTION:	FIRST FLOOR

