
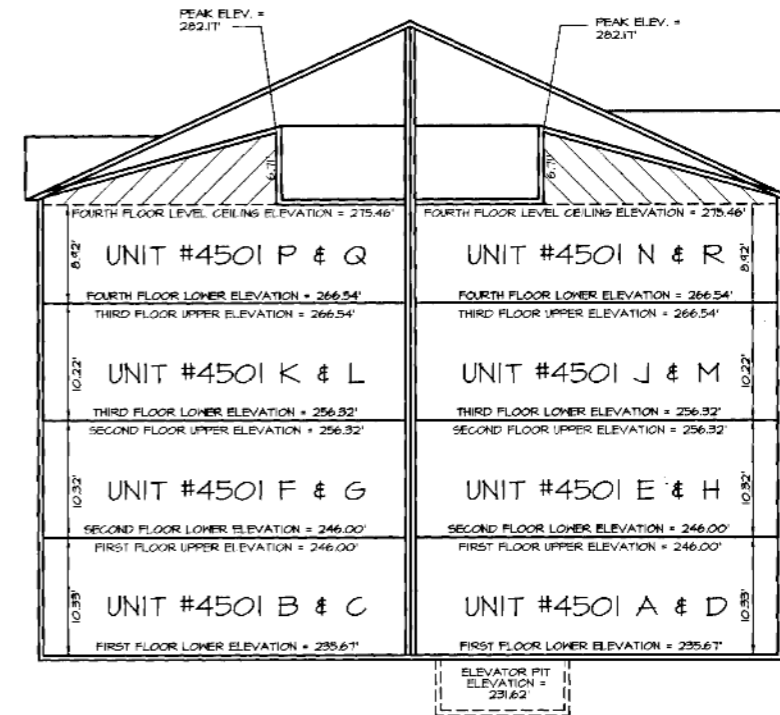


FOURTH FLOOR PLAN


 DENOTES CATHEDRAL CEILING  
 L.C.E. DENOTES LIMITED COMMON ELEMENT  
 G.C.E. DENOTES GENERAL COMMON ELEMENT



ELEVATION PLAN

S 25-19  
 M

Filed for record  
 S.W. 2.5 FOLIO 19  
 Date JUN 8 2002  
 Clerk

	<b>MORRIS &amp; RITCHIE ASSOCIATES, INC.</b> ENGINEERS, PLANNERS, SURVEYORS, AND LANDSCAPE ARCHITECTS 3445-A Box Hill Corporate Center Drive Abingdon, Maryland 21004 Phone: 410-515-9000 Fax: 410-515-9002
	CONDOMINIUM PLAT - PHASE 5 <b>THE WINDSOR</b> <b>CONDOMINIUM AT</b> <b>PERRY HALL FARMS, INC.</b> ELEVENTH ELECTION DISTRICT BALTIMORE COUNTY, MARYLAND
DATE REVISIONS	JOB NO. 10106 SCALE: 1"=8' DATE: 5-23-02 DRAWN BY: BCH DESIGN BY: REVIEW BY: EPK SHEET 3 of 3

6:10706/Condom/Windsor/4501.dwg  
 M&R 354 7/6/02 1332-3

PLAT RECORDIN  
 Title No. 25-19  
 S.W. 2.5  
 Date JUN 8 2002

BALTIMORE COUNTY CIRCUIT COURT (Condominium Plats, BA) Condominium Book SM 25, pp. 17-19, MSA\_S1265\_1332. Data available 2002/06/06. Printed 03/26/2026.