




④ BASEMENT
1/4" = 1'-0"

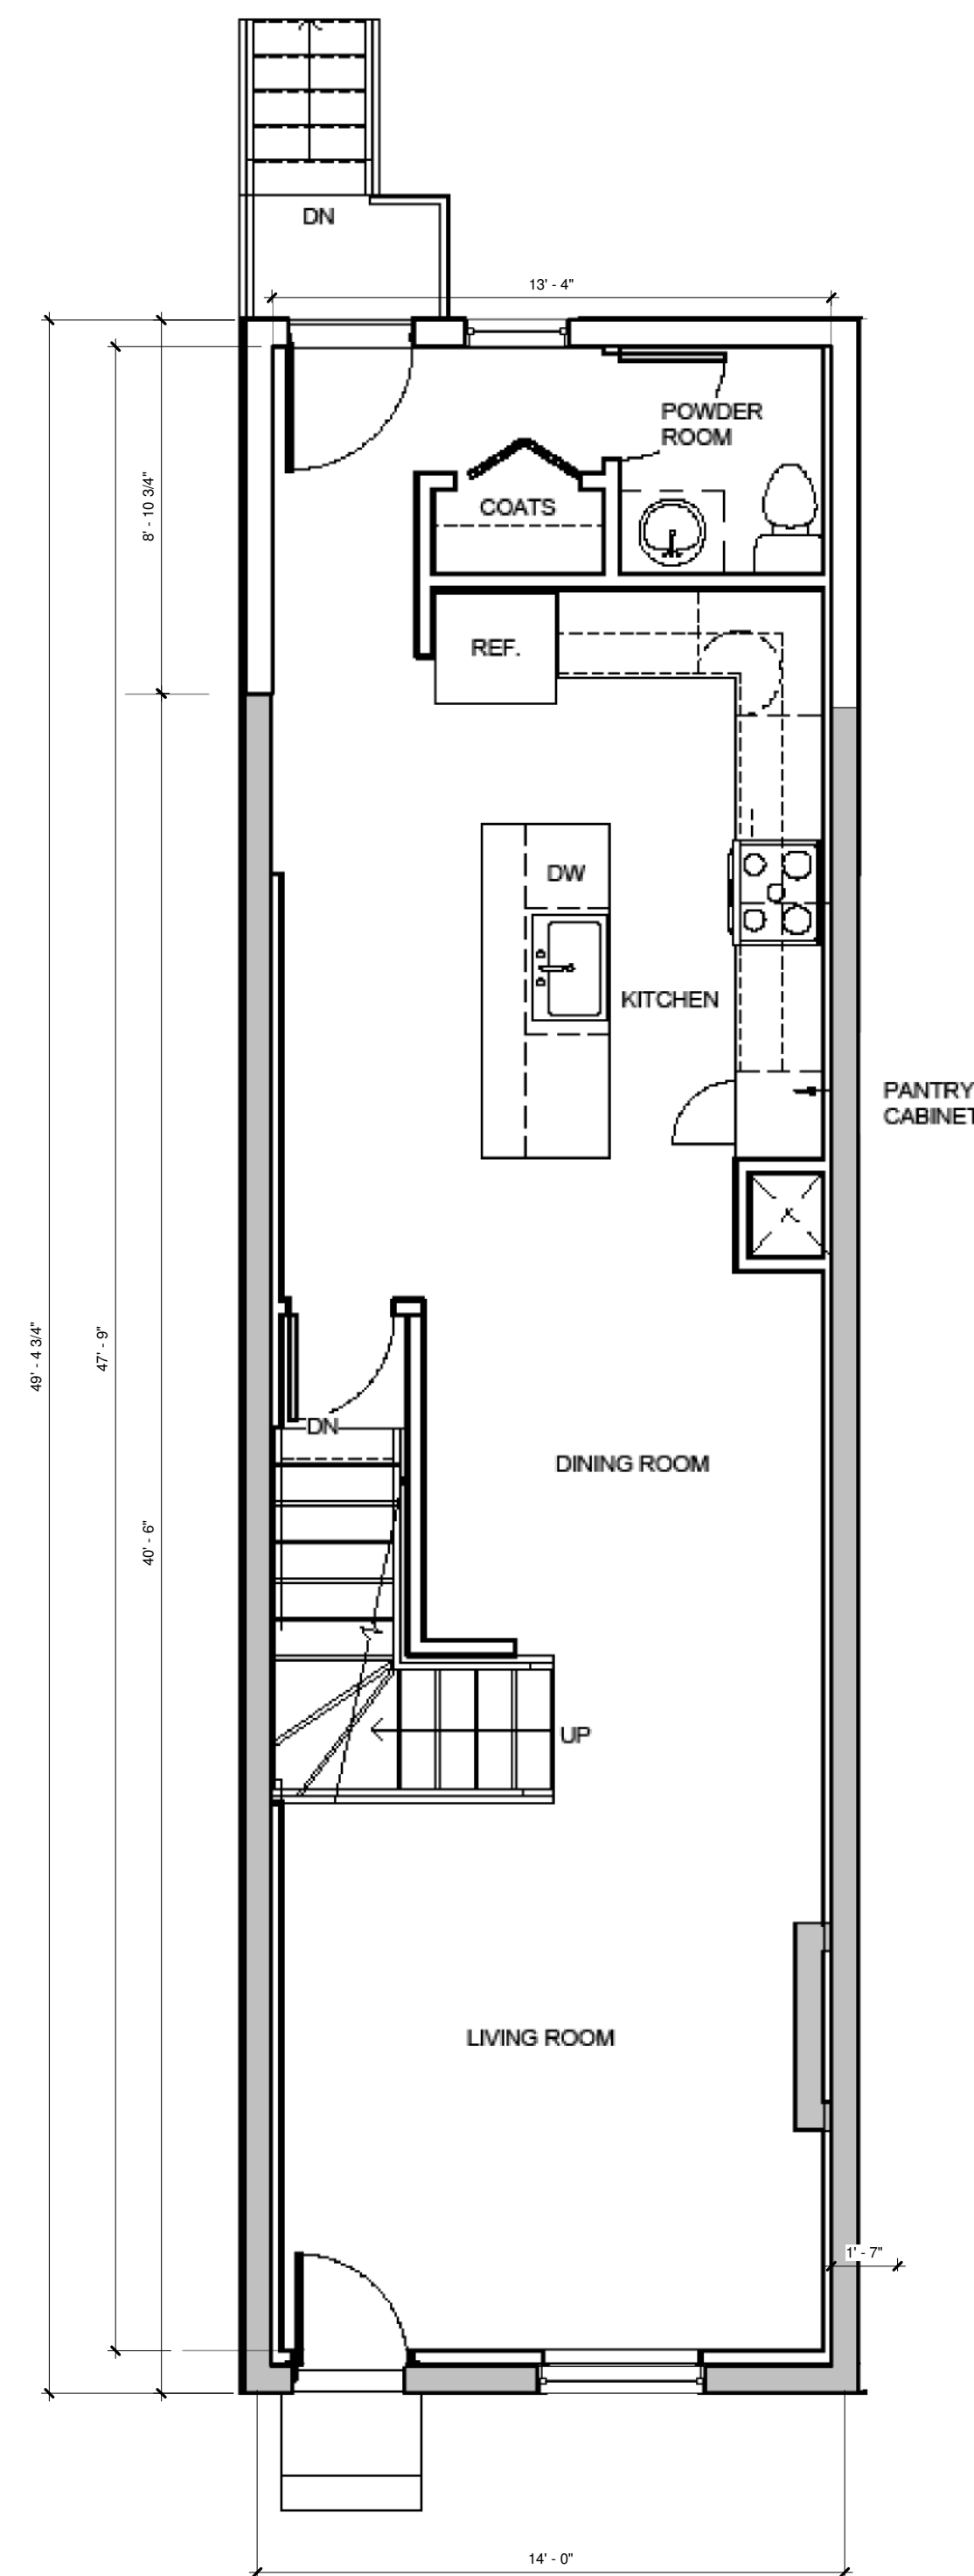

① LEVEL 1
1/4" = 1'-0"

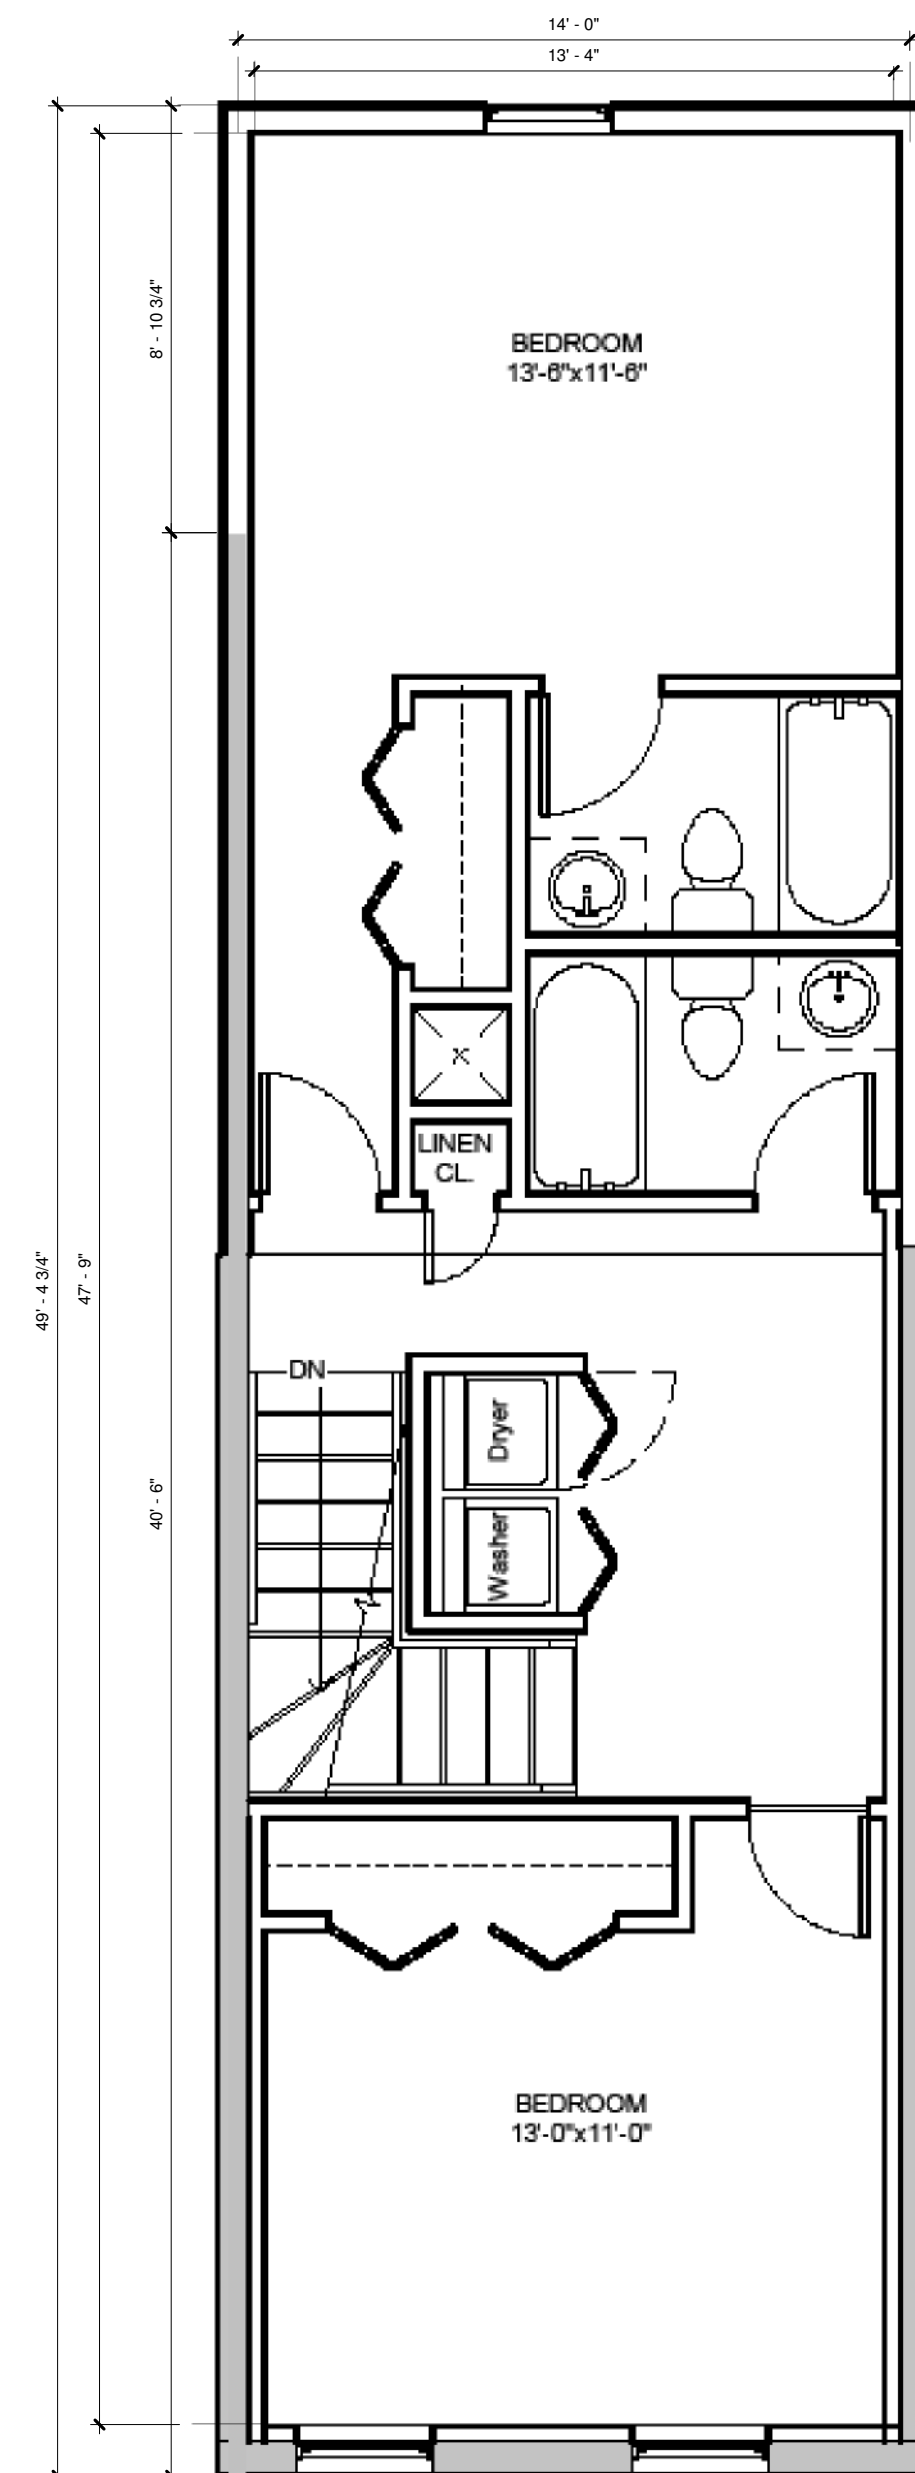

② LEVEL 2
1/4" = 1'-0"

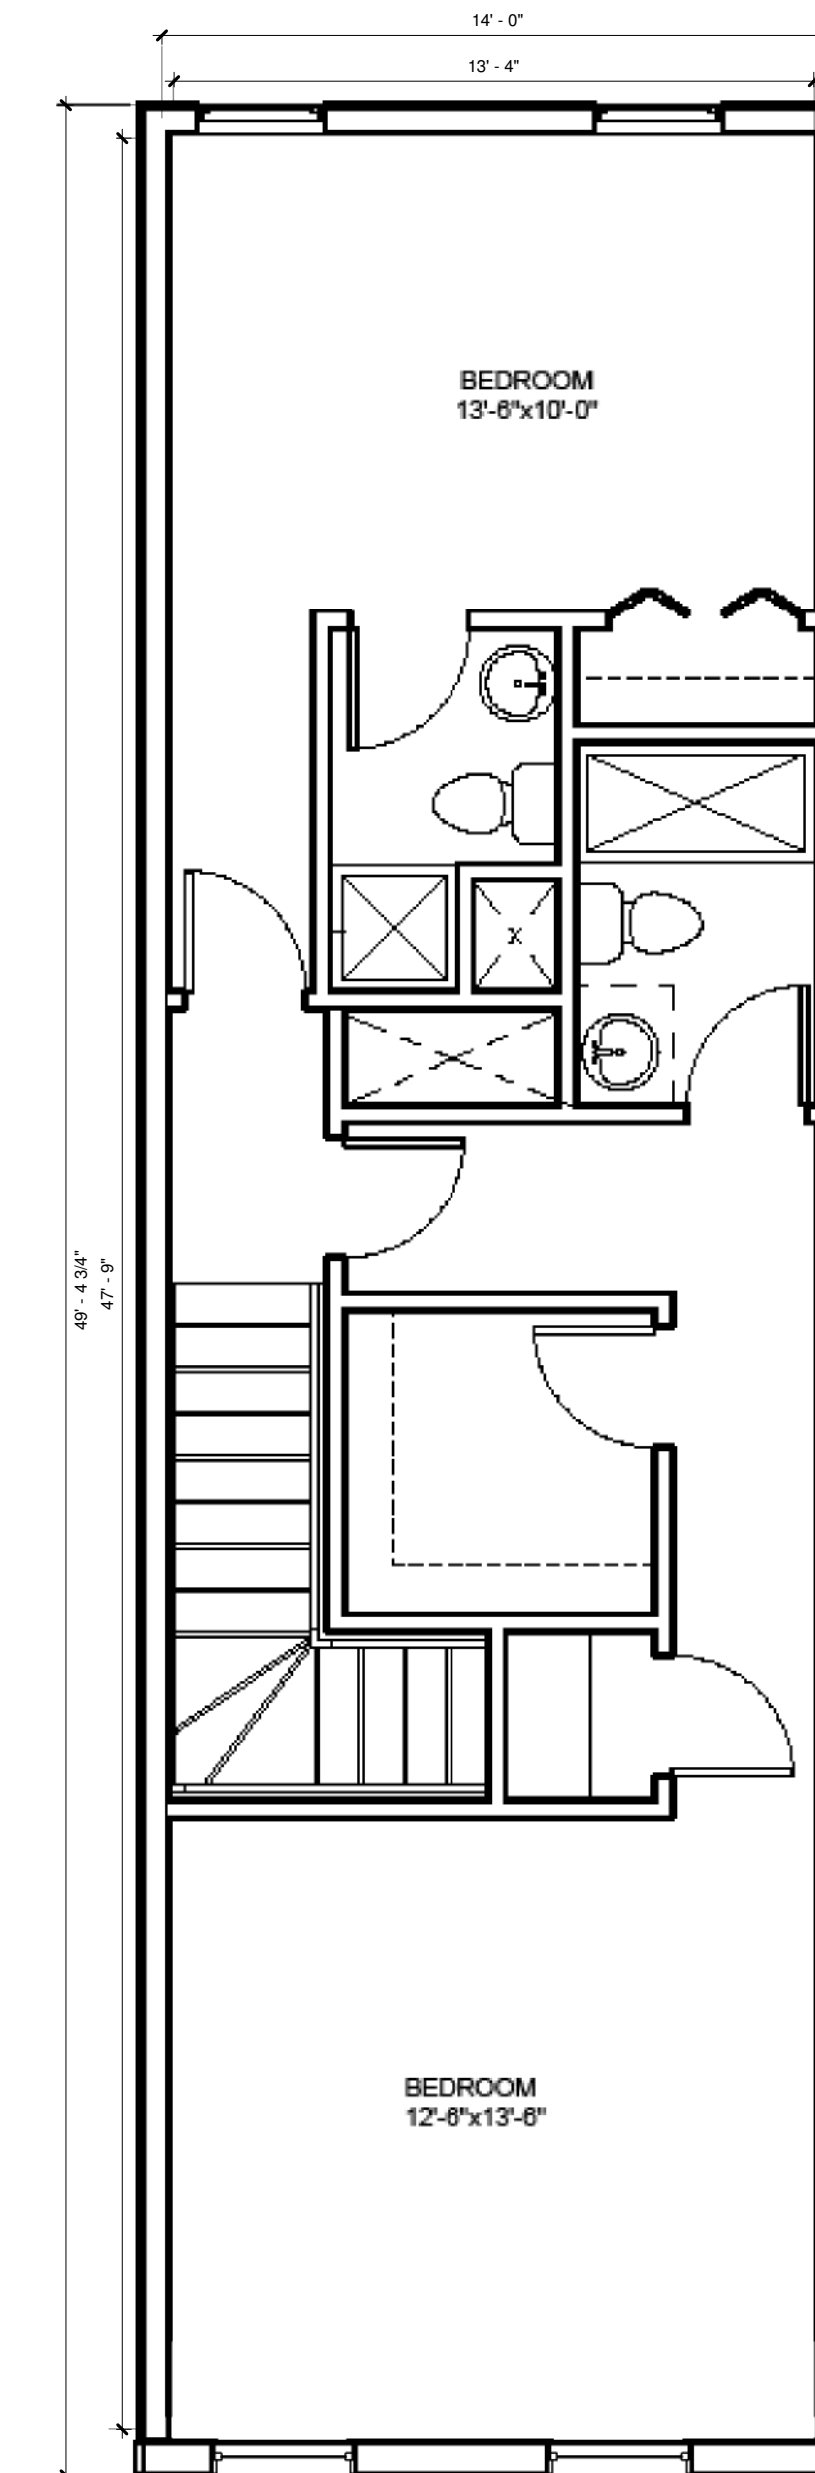

⑤ LEVEL 3
1/4" = 1'-0"

No.	Description	Date

SEAL _____

**EAST COAST
MANAGEMENT COMPANY**

**ROWHOUSE RENOVATION
AND ADDITION**
1121 W. LOMBARD ST, BALTIMORE, MD, 21223

FLOOR PLANS
Project number 24.028
Date 5.1.2024
Drawn by CC
Checked by CM

A101

Scale 1/4" = 1'-0"