



PLAT C.M.P. NO. 6804

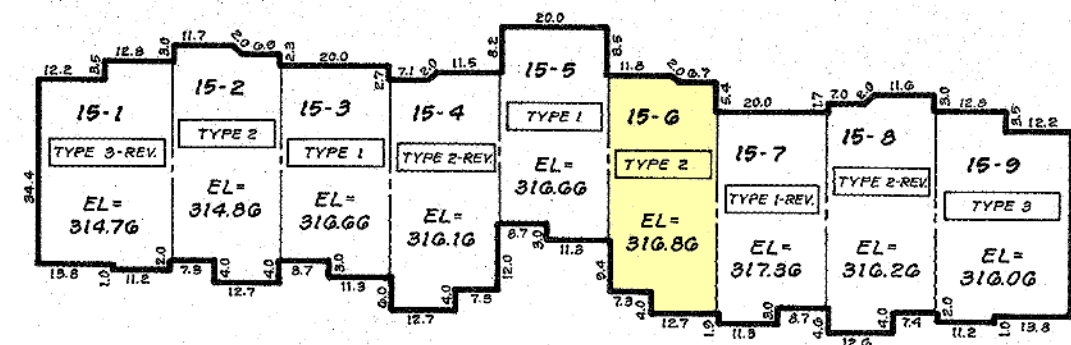

**BASEMENT FLOOR LEVEL
BUILDING NUMBER 15**

SCALE: 1" = 20'

BLDG. No. 15	UNIT NUMBER	UNIT TYPE	ELEVATIONS OF UNITS		
			FINISHED BASEMENT	BOUNDARIES	
				LOWER	UPPER
	15-1	3-REV.	314.76	314.43	351.37
	15-2	2	314.86	314.53	349.47
	15-3	1	310.66	310.33	353.32
	15-4	2-REV.	310.16	315.83	350.77
	15-5	1	310.66	310.33	353.32
	15-6	2	310.86	310.53	351.47
	15-7	1-REV.	317.36	317.03	354.02
	15-8	2-REV.	316.26	315.93	350.87
	15-9	3	310.06	315.73	352.67

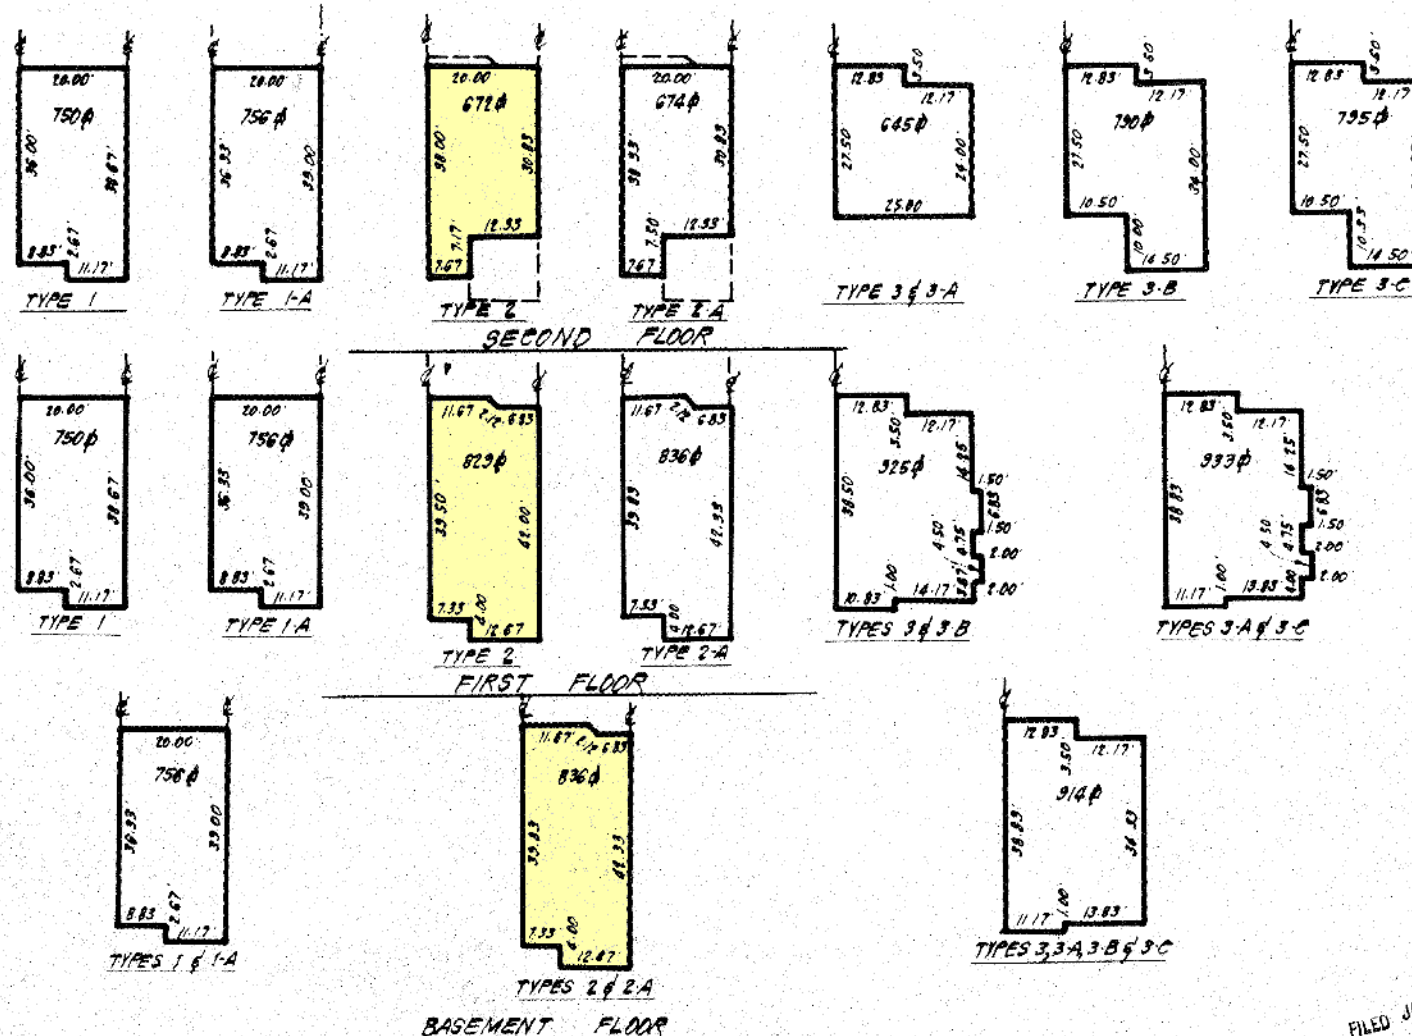

TYPICAL FLOOR PLANS

SCALE: 1" = 20'

**SECTION 13
12th EXPANSION
CONDOMINIUM PLAT
"SWAN POINT AT LAKE
ELKHORN CONDOMINIUM"
COLUMBIA**

FILED JUL 15 1986
STATE DEPT. OF ASSESSMENTS & TAXATION
HOWARD COUNTY
RECEIVED BY: *Sarah J. Price*
DATE: 7/15/86 PLAT: _____

VILLAGE OF OWENBROWN
SECTION 1 AREA 2
5th ELECTION DISTRICT
HOWARD COUNTY, MARYLAND
DATE: June, 1986

CLARK, FINEBROCK & SACKETT
ENGINEERS-PLANNERS-SURVEYORS
1315 LEE ROAD DRIVE
SILVER SPRING, MD. 20904

MSA SSU 1247-3807-73 975-RC