


PROJECT NO : 84-03

DATE: MAY 1985

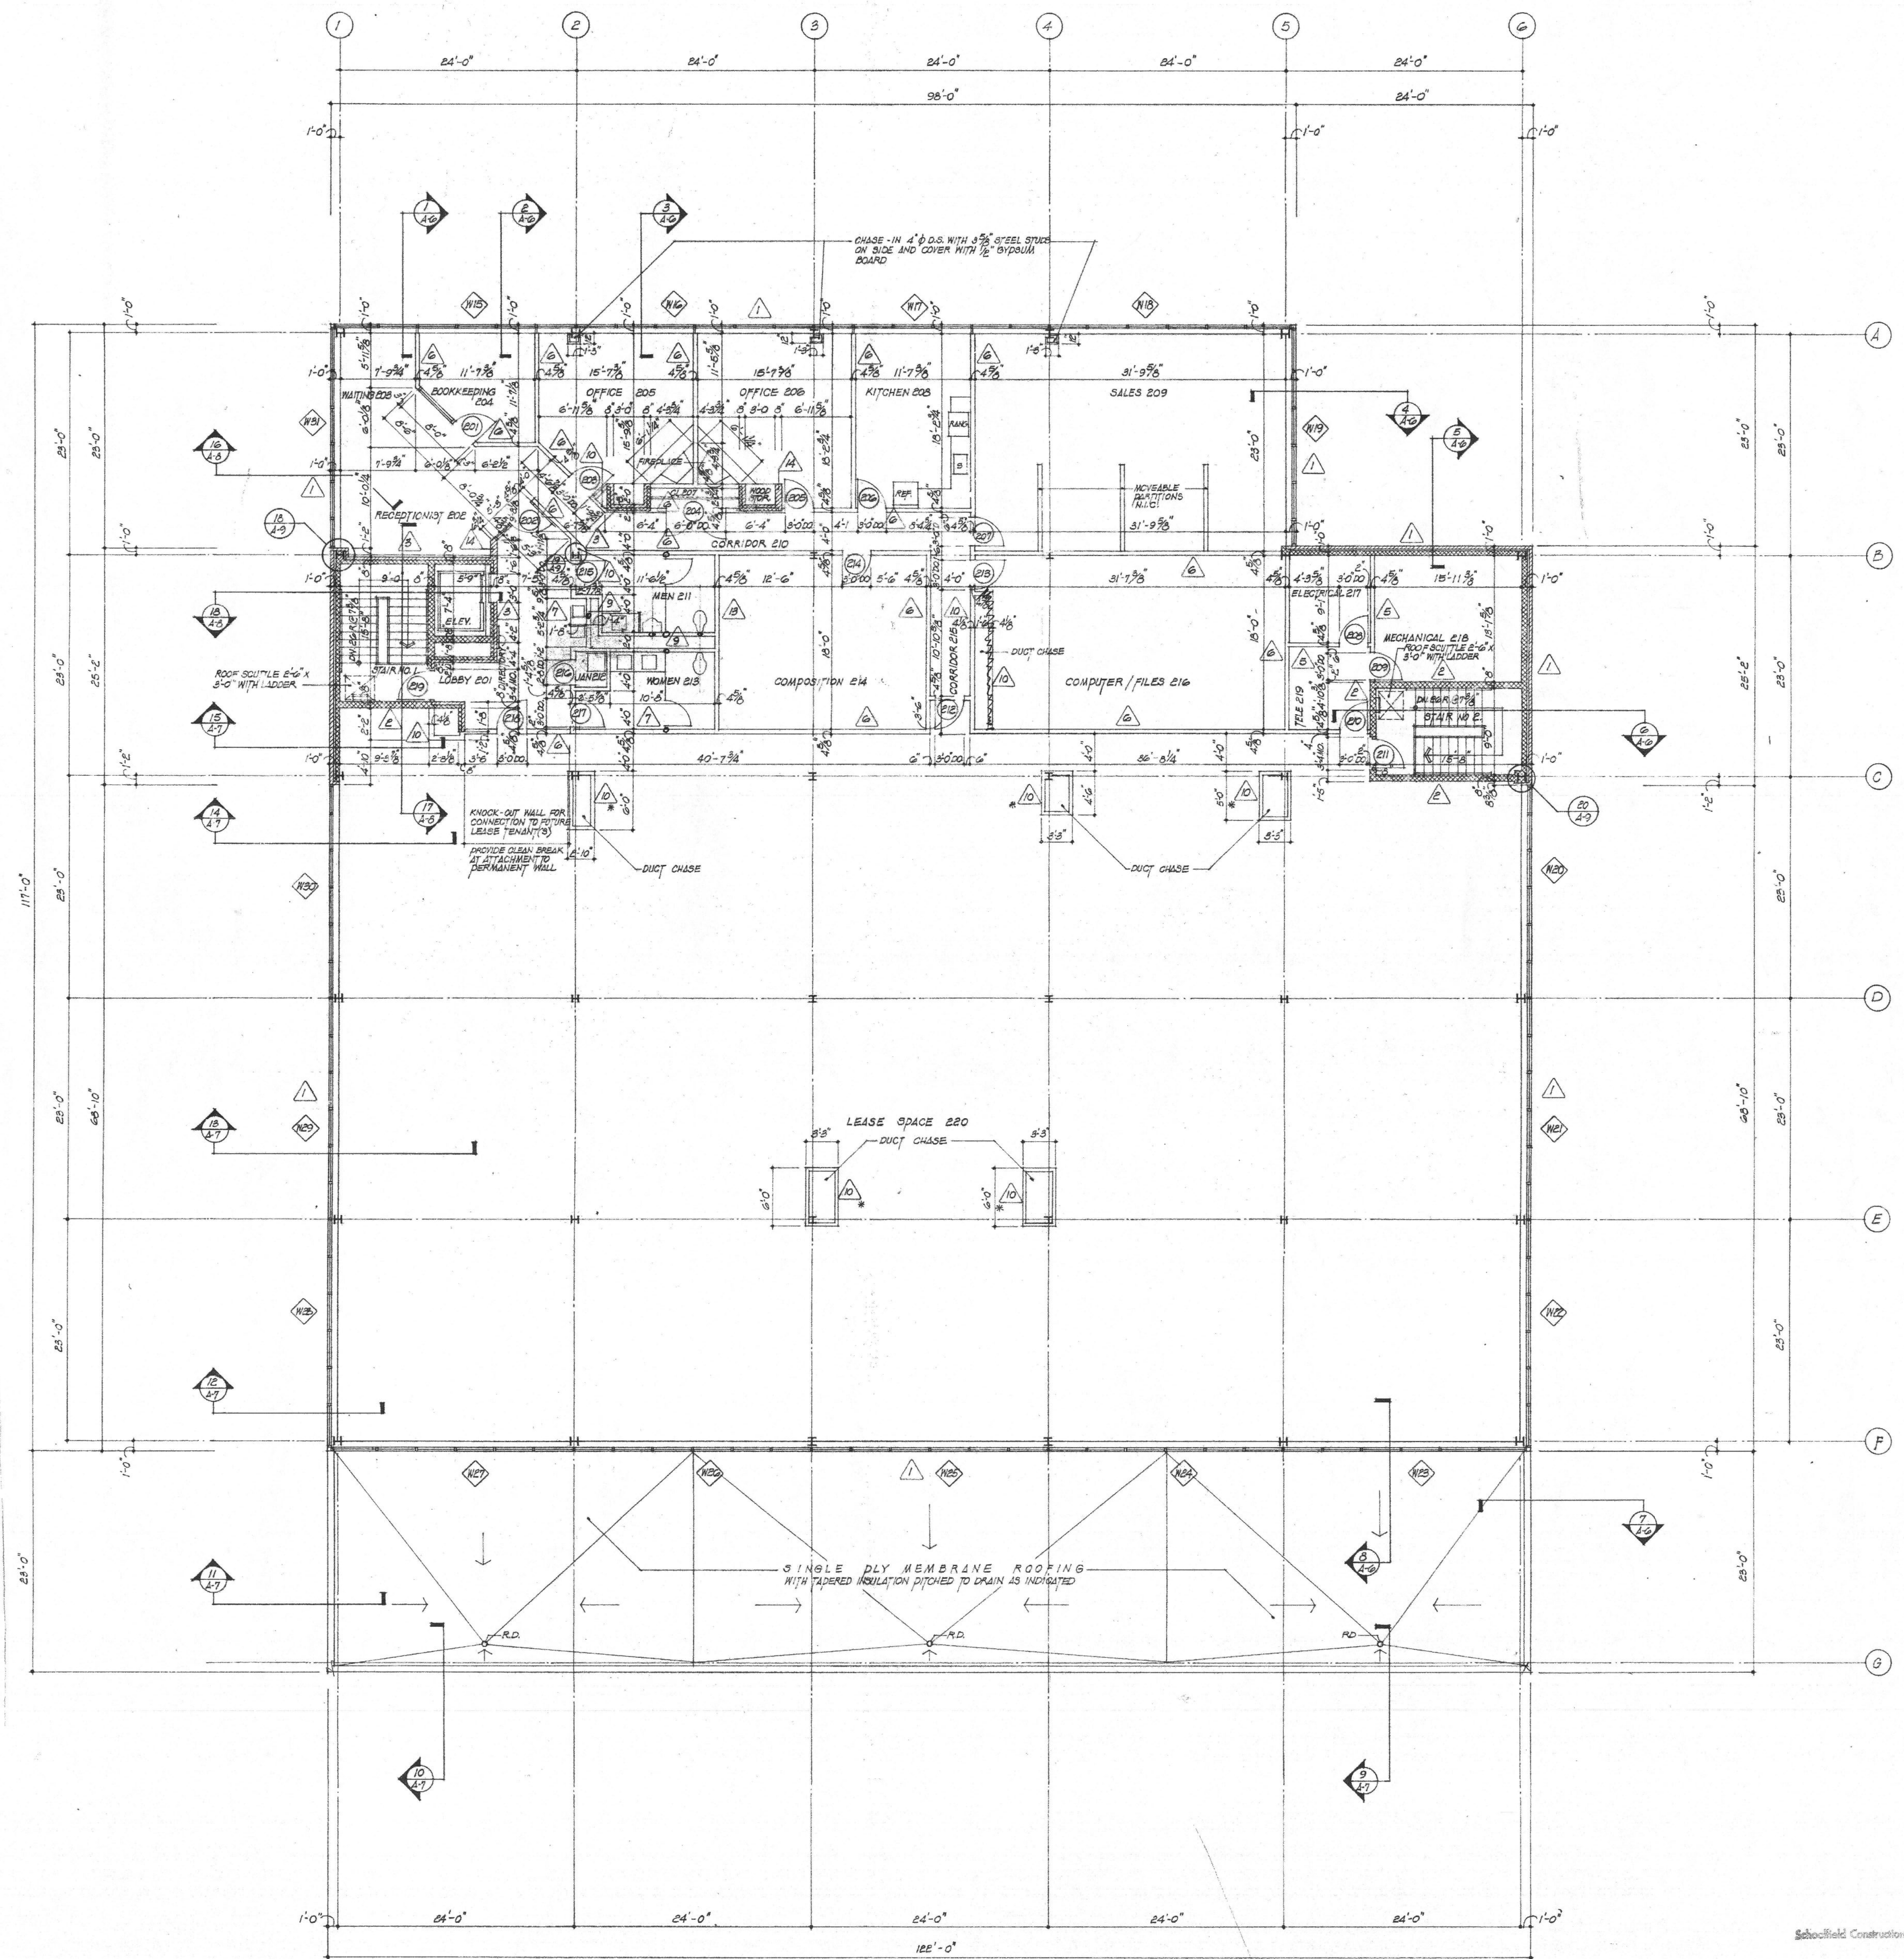

Schoolfield Construction Co., Inc.

MAY 15 1985

Job _____ Date _____
 Chg. No. _____

CELENTANO - ESPOSITO, INC.
 ARCHITECTS and PLANNERS
 8214 ASHFORD BOULEVARD
 LAUREL MARYLAND, 20707

F & E PARTNERSHIP
 HOUSE OF PRINTING, INC. FACILITY
 15401 OLD COLUMBIA PIKE
 BURTONSVILLE, MD 20866

SHEET TITLE: SECOND FLOOR PLAN

REVISIONS

DRAWN BY: FCL
 CHECKED BY: FCL
 DATE: MAY 1, 1985

SHEET NO:

A-2

PROJECT NO: 84-03