


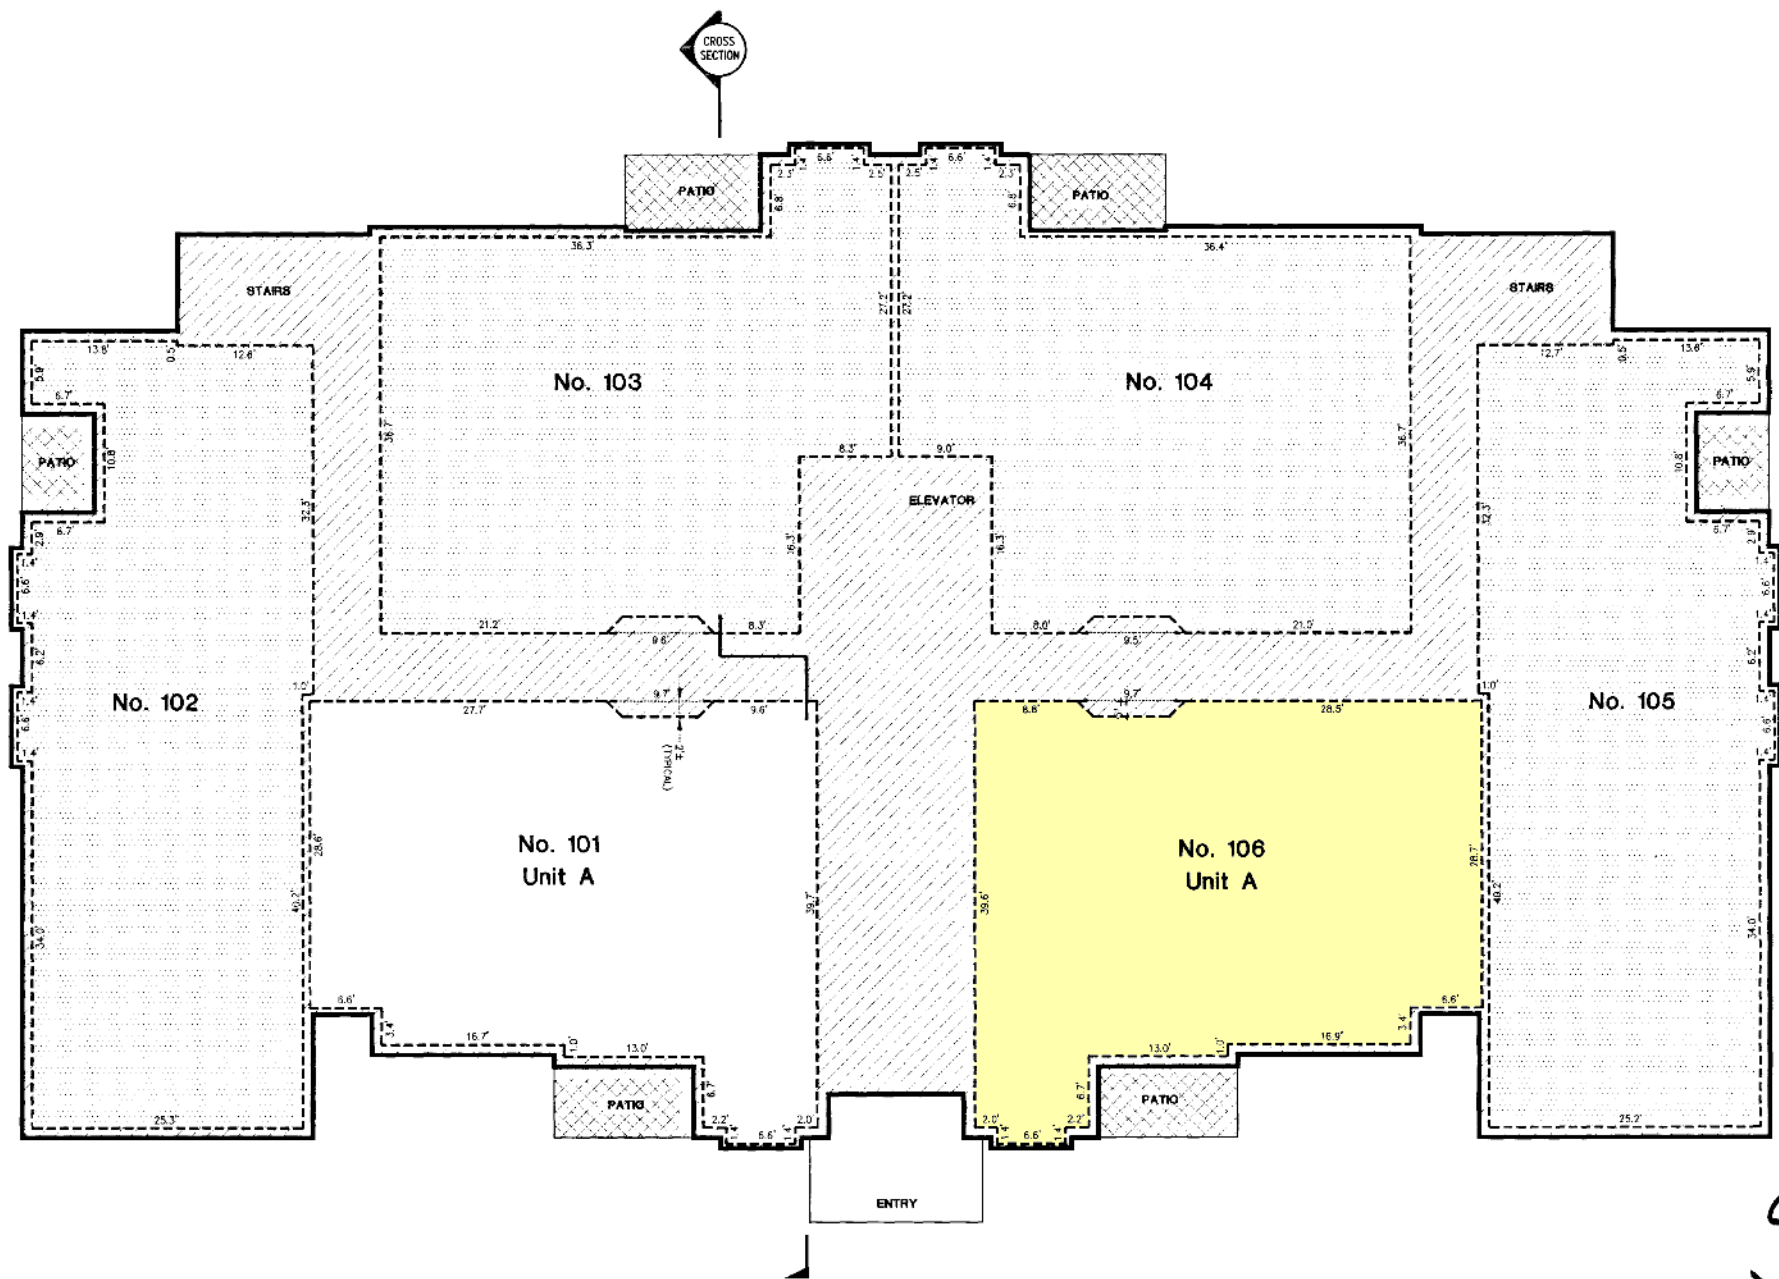

FIRST FLOOR
4750 Coyle Road

NOTE: ALL DIMENSIONS ARE FROM FACE OF BARE STUD.

LEGEND

- DENOTES COMMON ELEMENTS
- DENOTES LIMITED COMMON ELEMENTS
- DENOTES CONDOMINIUM UNIT - UNIT A
- DENOTES NUMBERED CONDOMINIUM UNITS RECORDED UNDER THIS PHASE

Prepared by:
LONG VAN BUI
Professional Land Surveyor
9243 Belbeck Road
Baltimore, MD 21234
Phone: 410-661-3286
Cell: 410-262-5467
Fax: 410-668-3282
Email: lvbco@aol.com



Condominium Plat
THE CONDOMINIUMS AT THE RIDGE
BECKETT RIDGE - PHASE 1
Units 102, 103, 104, 105, 202, 203, 205, 301, 302,
304, 305, 401, 402, 403, 404, 405, 406 and Unit A
4750 Coyle Road

SECOND ELECTION DISTRICT
SCALE: 1"=8'
BALTIMORE COUNTY, MARYLAND
DATE: OCTOBER 27, 2003

OWNER:
Lyons Lake, Ltd.
BECKETT RIDGE FLOOR PLAN.DWG

DRAWING NO.
C-4

SM 26:71

Filed for record
S.M. 26 FOLIO 071
Date OCT 28 2003
Test: *Signature*
Clerk

PLAT RECORDING	5.00
TOTAL	5.00
Sheet 0482	Sheet 4
SM 26	816
Oct 28, 2003	93-15

SM 26:71
MSA S&U 1265-1395-4 p87633