


5.00
 1.00
 0.50
 0.25
 0.125
 0.0625
 0.03125
 0.015625
 0.0078125
 0.00390625
 0.001953125
 0.0009765625
 0.00048828125
 0.000244140625
 0.0001220703125
 0.00006103515625
 0.000030517578125
 0.0000152587890625
 0.00000762939453125
 0.000003814697265625
 0.0000019073486328125
 0.00000095367431640625
 0.000000476837158203125
 0.0000002384185791015625
 0.00000011920928955078125
 0.000000059604644775390625
 0.0000000298023223876953125
 0.00000001490116119384765625
 0.000000007450580596923828125
 0.0000000037252902984619140625
 0.00000000186264514923095703125
 0.000000000931322574615478515625
 0.00000000046566128730773928125
 0.000000000232830643653869640625
 0.0000000001164153218269348203125
 0.00000000005820766091346741015625
 0.000000000029103830456733705078125
 0.0000000000145519152283668525390625
 0.00000000000727595761418342626953125
 0.0000000000036379788070917131319640625
 0.00000000000181898940354585656596203125
 0.000000000000909494701772928282981015625
 0.0000000000004547473508864141414905078125
 0.00000000000022737367544320707074525390625
 0.000000000000113686837721603535372626953125
 0.00000000000005684341886080176768631319640625
 0.0000000000000284217094304008838431595703125
 0.000000000000014210854715200441921728786953125
 0.0000000000000071054273576002209608643934765625
 0.00000000000000355271367880011048043219673828125
 0.000000000000001776356839400055240216108369140625
 0.000000000000000888178419700027620108054170703125
 0.00000000000000044408920985001381005403535372626953125
 0.0000000000000002220446049250069052270176731319640625
 0.0000000000000001110223024625003451135086596203125
 0.000000000000000055511151231250017255270176731319640625
 0.00000000000000002775557561562500086276381595703125
 0.0000000000000000138777878078125000431381928786953125
 0.000000000000000006938893903906250002156909643934765625
 0.000000000000000003469446951953125000107845470176731319640625
 0.00000000000000000173472347597656250000539227353869140625
 0.000000000000000000867361737988281250000269613695703125
 0.00000000000000000043368086899406250000134806843934765625
 0.0000000000000000002168404344970312500000674034219673828125
 0.00000000000000000010842021724851562500000337017108369140625
 0.00000000000000000005421010862428125000001685085596203125
 0.000000000000000000027105054312140625000000842542981015625
 0.00000000000000000001355252715607031250000004212714905078125
 0.0000000000000000000067762635780351562500000021063574525390625
 0.000000000000000000003388131789017812500000010531786953125
 0.00000000000000000000169406589450869140625000000052658934765625
 0.00000000000000000000084703294725434765625000000026329469640625
 0.0000000000000000000004235164736271882812500000013164733934765625
 0.00000000000000000000021175823681364393476562500000006582369140625
 0.0000000000000000000001058791184068219673828125000000032911845703125
 0.0000000000000000000000529395592034196738281250000000164559228786953125
 0.00000000000000000000002646977960170914062500000000822796143934765625
 0.000000000000000000000013234889800854703125000000004113980719673828125
 0.000000000000000000000006617444900427353869140625000000020569903934765625
 0.00000000000000000000000330872245002136957031250000000102849519673828125
 0.0000000000000000000000016543612250010847869140625000000051424759640625
 0.000000000000000000000000827180612500054239347656250000000257123798140625
 0.00000000000000000000000041359030625000271196738281250000001285618990703125
 0.0000000000000000000000002067951531250001355964393476562500000006428094953515625
 0.00000000000000000000000010339757656250000677982196738281250000000321404747869140625
 0.000000000000000000000000051698788281250000338991083691406250000000160702373934765625
 0.0000000000000000000000000258493941406250000169495542196738281250000000080351189673828125
 0.000000000000000000000000012924697070312500000847477710836914062500000000401755948369140625
 0.000000000000000000000000006462348535156250000042373885543934765625000000020087797419673828125
 0.00000000000000000000000000323117426757812500000211869427719673828125000000010043898709640625
 0.00000000000000000000000000161558713378906250000010593471388596406250000000050219493548369140625
 0.000000000000000000000000000807793566894531250000005296735942981015625000000002510974677419673828125
 0.00000000000000000000000000040389678344726562500000264836797149050781250000000125548733869140625
 0.000000000000000000000000000201948391723631250000013241839859640625000000006277436934765625
 0.000000000000000000000000000100974195861815625000000662091992981015625000000003138718469640625
 0.00000000000000000000000000005048709793090781250000033104599649640625000000001569359233934765625
 0.0000000000000000000000000000252435489654539062500000165522998248369140625000000000784679619673828125
 0.00000000000000000000000000001262177448272269531250000008276149912419673828125000000000392339809640625
 0.00000000000000000000000000000631088724136121406250000004138074956209640625000000001961699048369140625
 0.000000000000000000000000000003155443620680607812500000206903747810836914062500000000098084952419673828125
 0.0000000000000000000000000000015777218103403039062500000103451873905439347656250000000004904247619673828125
 0.00000000000000000000000000000078886090517015195312500000051725936952719673828125000000002452123809640625
 0.00000000000000000000000000000039443045258507812500000258629684781083691406250000000012260619048369140625
 0.000000000000000000000000000000197215226292539062500000129314842390543934765625000000000613030952419673828125
 0.00000000000000000000000000000009860761314627188281250000006465742119527196738281250000000030651547619673828125
 0.000000000000000000000000000000049303806573136643934765625000000323287105927196738281250000000015325773809640625
 0.00000000000000000000000000000002465190328656821967382812500000161643552964062500000000076628869048369140625
 0.0000000000000000000000000000000123259516432841406250000008082177648209640625000000003831443452419673828125
 0.00000000000000000000000000000000616297582164207031250000004041088824124836914062500000000191572172619673828125
 0.00000000000000000000000000000000308148791082103515625000002020544112241967382812500000000095786086309640625
 0.00000000000000000000000000000000154074395541052578125000001010272056122419673828125000000000478930431548369140625
 0.0000000000000000000000000000000007703719777052639062500000505136028061224196738281250000000002394652157419673828125
 0.0000000000000000000000000000000003851859888526347656250000025256801403122419673828125000000001197326078709640625
 0.000000000000000000000000000000000192592994426321967382812500000126284007015612241967382812500000000059866303934765625
 0.00000000000000000000000000000000009629649721316086914062500000063142003507806122419673828125000000000299331519673828125
 0.000000000000000000000000000000000048148248606580439347656250000003157100175390312241967382812500000000149665759640625
 0.000000000000000000000000000000000024074124303290219673828125000001578550087695156122419673828125000000000748328798140625
 0.00000000000000000000000000000000001203706215164451083691406250000007892750438475780612241967382812500000000037416439809640625
 0.00000000000000000000000000000000000601853107582225483691406250000003946375219237890312241967382812500000000187082199048369140625
 0.00000000000000000000000000000000000300926553791136957031250000019731876096189451561224196738281250000000009354109952419673828125
 0.000000000000000000000000000000000001504632768955684786914062500000098659380484757806122419673828125000000000467705497619673828125
 0.00000000000000000000000000000000000075231638447789347656250000049329690242378903122419673828125000000000233852748809640625
 0.000000000000000000000000000000000000376158192238946964062500000246648451218945156122419673828125000000001169263744048369140625
 0.0000000000000000000000000000000000001880790961194734836914062500000123324225609475780612241967382812500000000058463187202419673828125
 0.0000000000000000000000000000000000000940395480597371967382812500000061662112804757806122419673828125000000002923159360119673828125
 0.00000000000000000000000000000000000004701977402986859640625000003083105640237890312241967382812500000000146157968009640625
 0.0000000000000000000000000000000000000235098870149342981015625000001541552820118945156122419673828125000000000730789840048369140625
 0.000000000000000000000000000000000000011754943507467149050781250000007707764100947578061224196738281250000000036539492002419673828125
 0.0000000000000000000000000000000000000058774717537337096406250000038538820504757806122419673828125000000001826974600119673828125
 0.0000000000000000000000000000000000000029387358768668548369140625000001926941025237890312241967382812500000000091348730009640625
 0.00000000000000000000000000000000000000146936793843342981015625000000963470512618945156122419673828125000000000456743650048369140625
 0.00000000000000000000000000000000000000073468396921671490507812500000048173525630947578061224196738281250000000022837182502419673828125
 0.00000000000000000000000000000000000000036734198460835709640625000002408676281547578061224196738281250000000011418591250119673828125
 0.00000000000000000000000000000000000000018367099230417854836914062500000120433814077378903122419673828125000000000570929562509640625
 0.009183549615208929810156250000006021690703894757806122419673828125000000002854647812509640625
 0.0045917748076044648369140625000003010845351947578061224196738281250000000014273239062509640625
 0.0022958874038022324196738281250000015054226759737890312241967382812500000000071366195312509640625
 0.00114794370190111621967382812500000075271133798689475780612241967382812500000000356830976562509640625
 0.000573971850950558108369140625000003763556689934757806122419673828125000000001784154882812509640625
 0.000286985925475279031250000018817783449689475780612241967382812500000000089207744140625
 0.0001434929627376395156250000009408891724496894757806122419673828125000000000446038720703125
 0.0071746481368819765625000004704445862248947578061224196738281250000000002230193603515625
 0.003587324068443986914062500000235222293112449689475780612241967382812500000000111509680178125
 0.00179366203422199406250000117611146556224894757806122419673828125000000000557548400869140625
 0.0008968310171109703125000005880557327894757806122419673828125000000000278774200434765625
 0.00044841550855493765625000002940278663947578061224196738281250000000013938710021718828125
 0.000224207754277469347656250000147013933219737890312241967382812500000000069693550108369140625
 0.0011210387713873483691406250000073506966109378903122419673828125000000000348467750543934765625
 0.0005605193856936964062500000367534830546894757806122419673828125000000001742338752719673828125
 0.000280259692846848369140625000018376741527347578061224196738281250000000008711693763934765625
 0.001401298464234241967382812500000918837076368947578061224196738281250000000043558468819673828125
 0.00070064923211714905078125000004594185381844968947578061224196738281250000000021779234409640625
 0.00035032461605859640625000022970926909237890312241967382812500000000108896

PLAT SEE A
 UNIT 1019
 REPT. # 2024-005
 DATE: OCT 1, 2024
 PAUL S. ESKELL
 SURVEYOR

2024 OCT -1 PM 1:05

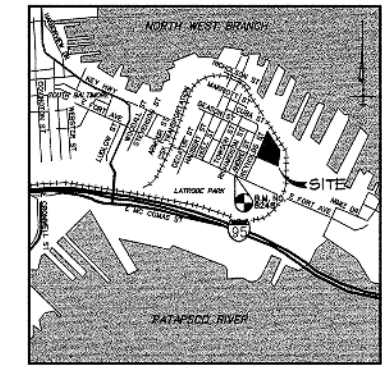

VICINITY MAP
 SCALE: 1" = 2,000'

Revisions		
No.	Description	Date

THIS IS TO CERTIFY THAT I HAVE MEASURED THE CONDOMINIUM UNITS AND THE DIMENSIONS OF THE SAME ARE AS SHOWN ON THE PLAT



9-29-08
 PAUL S. ESKELL
 SURVEYOR

Certification

PLAT OF CONDOMINIUM FOR
Phase I
SILO POINT CONDOMINIUM
 1200 Stewart Street
 Baltimore, Maryland 21230
 Ward 24 Section II Block 2024 Lot 8

STV Incorporated
 Architects • Planners • Engineers

7125 Ambassador Road
 Suite 200
 Baltimore, Maryland 21244
 410.244.9112 410.244.2794 fax
 Sheet Title

11TH FLOOR PLAN

Scale: AS NOTED
 Date: Sept. 26, 2008
 Drawn By: D.J.L./M.E.C.
 Designed By: -
 Checked By: P.S.E.
 Job Number: 30-13805
 Sheet:

Rec'd for record
 & recorded in the Plat Records
 of Baltimore City, Condo Plat # 2024-005
 Plat Record # 2024-005
 Land Record # 2024-005 (if any)
 Liber F.M.C. No. Folio
 Frank M. Conaway, Clerk
 Block # 2024


FLOOR PLAN LEGEND

- UNIT LIMITS
- WALLS
- LIMITED COMMON ELEMENT (LCE)
- GENERAL COMMON ELEMENT (GCE)

C-13

13 of 16

MSA 564 1630 439-13

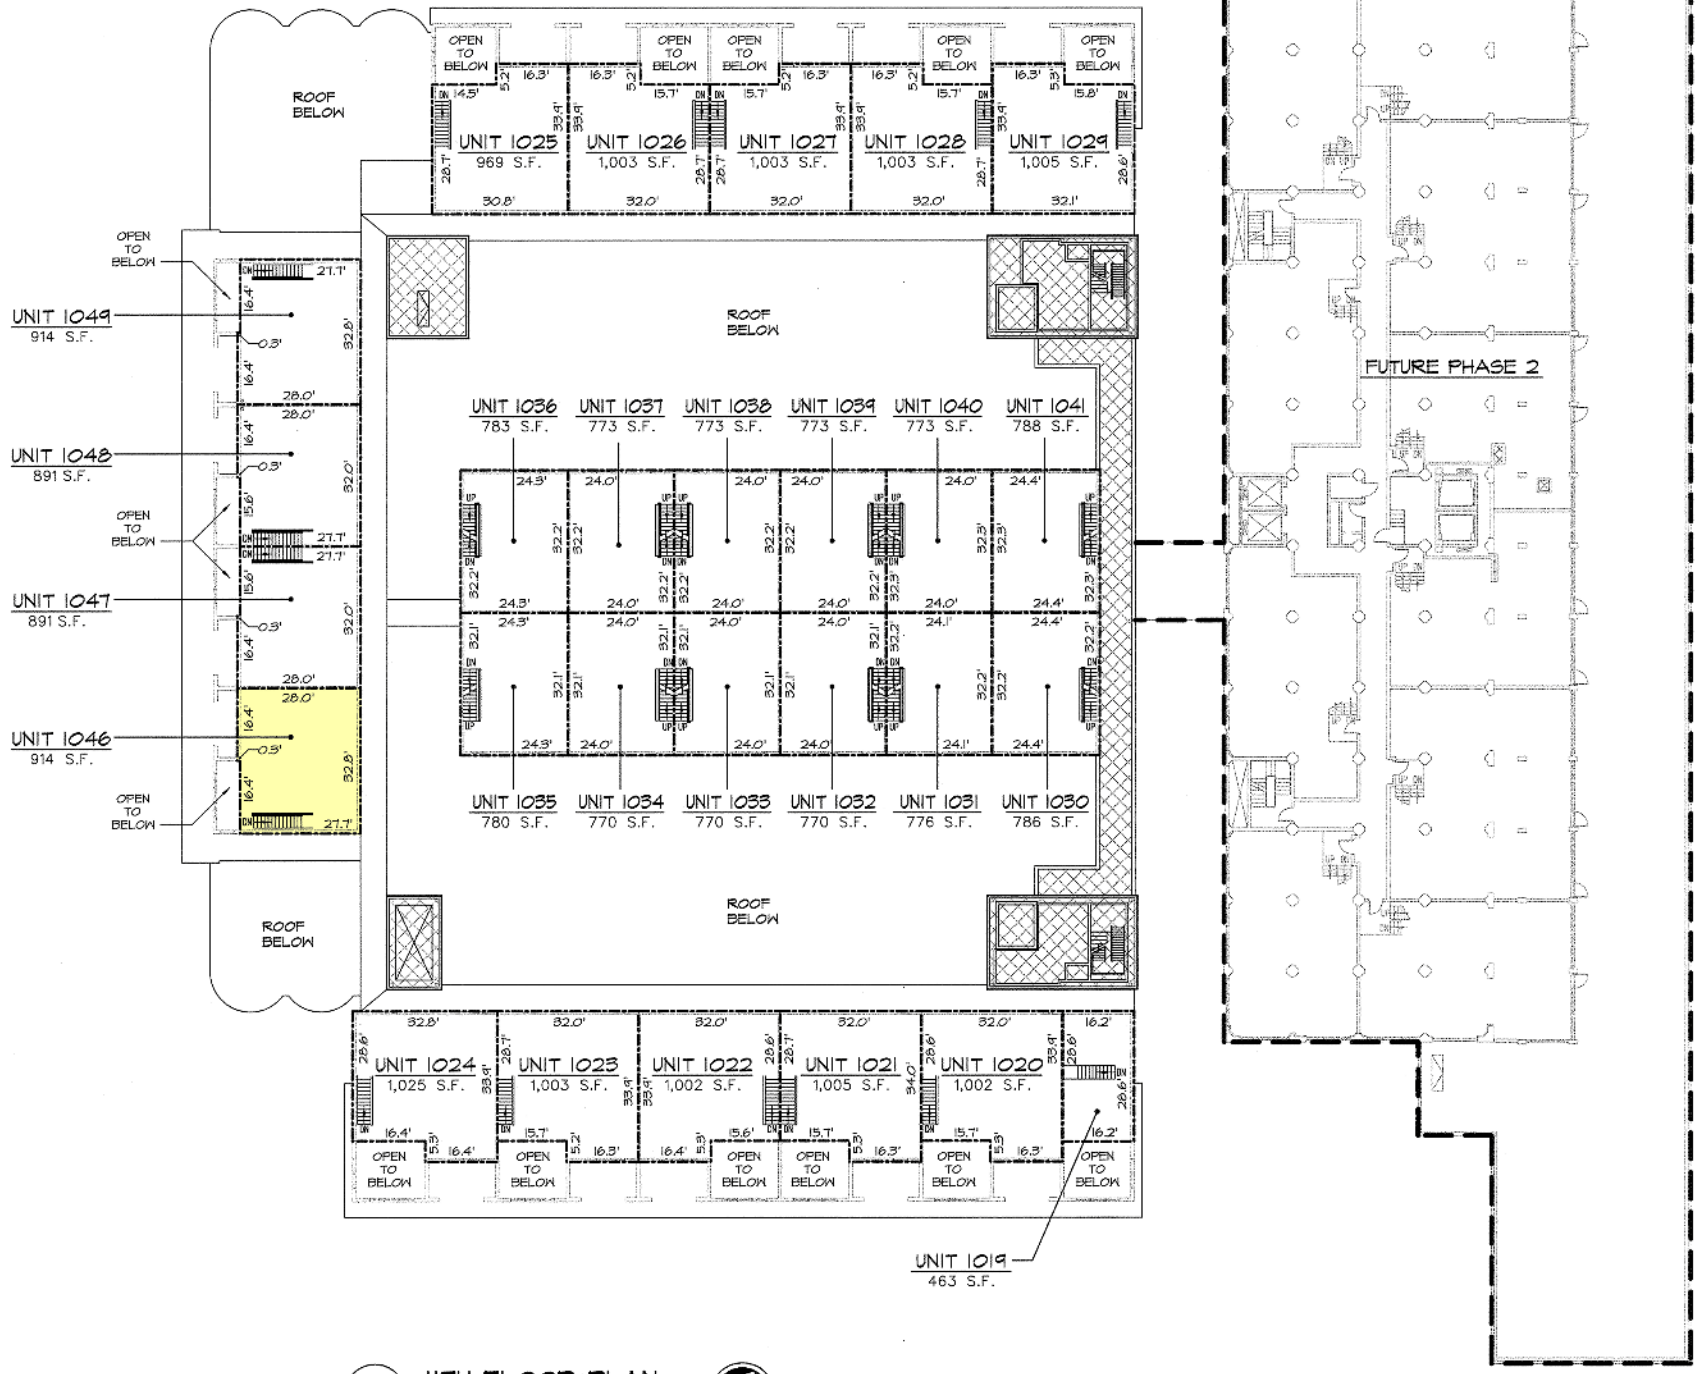

11TH FLOOR PLAN
 C-13 1" = 20'

6
5
4
3
2
1
 Maryland State Archives

\PROJECTS\307852\307852_001\Drawings\ARCH\COMMON PHASE 1\CONDO\01.dwg
 2:27:36 PM 9/26/2008