

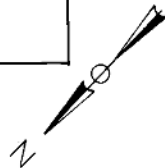


TRACED BY: PMF
 LETTERED BY: PMF
 CHECKED BY:

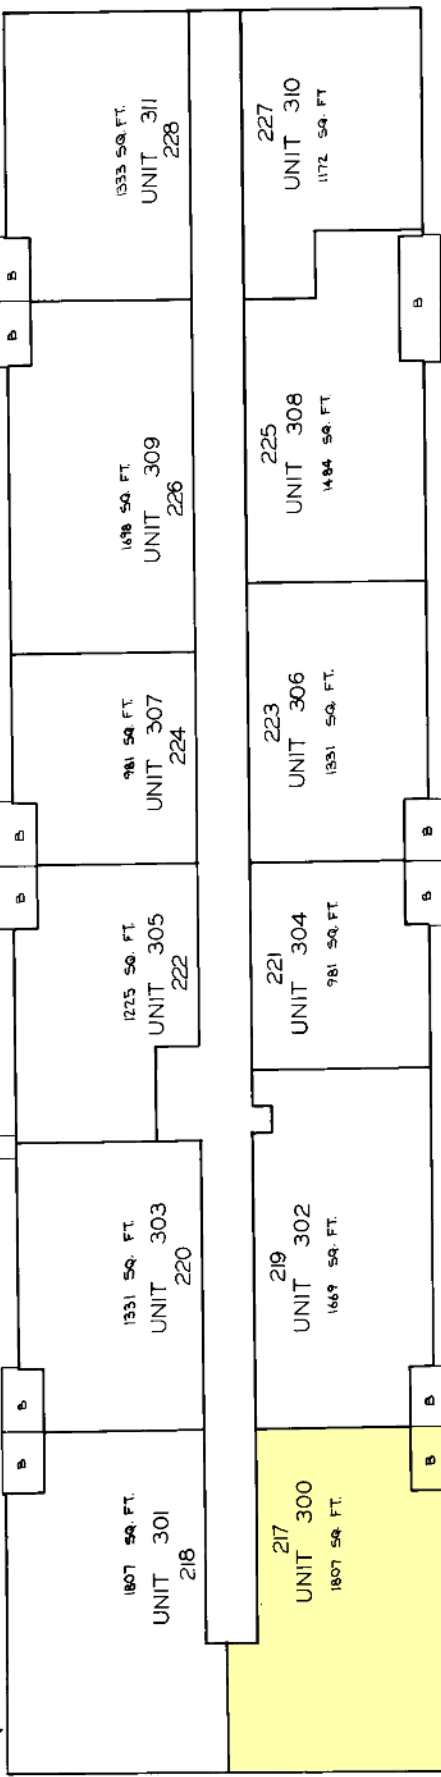

FOURTH FLOOR PLAN

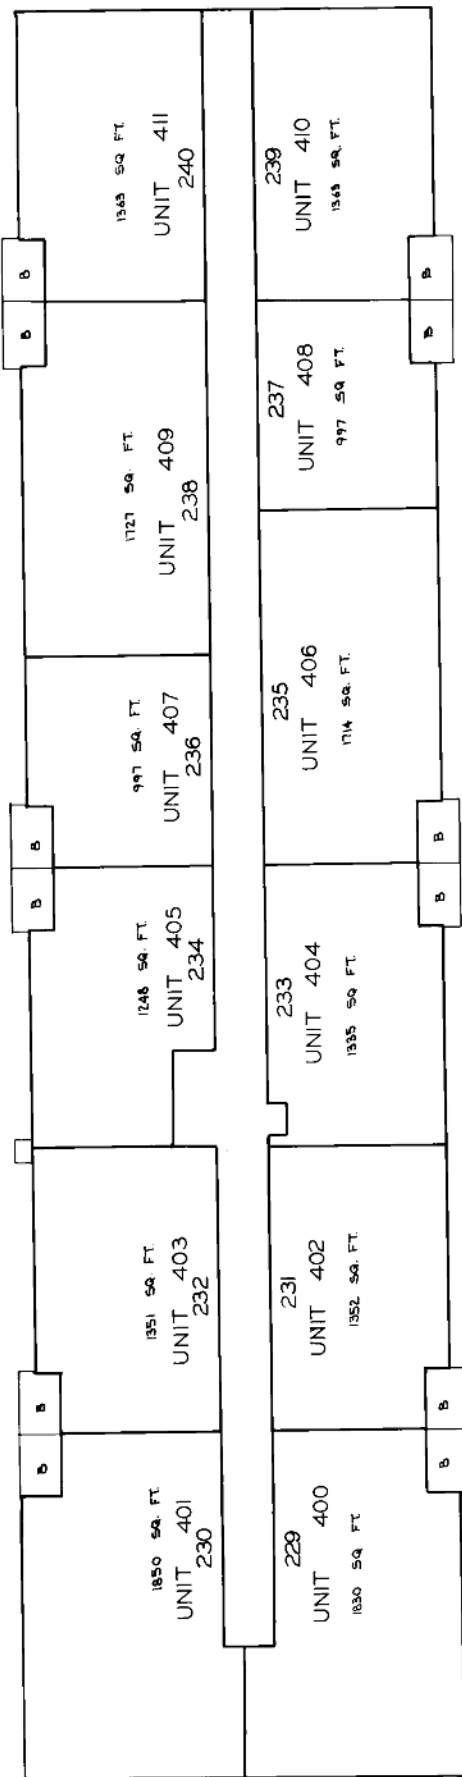

THIRD FLOOR PLAN

THE DIPLOMAT CONDOMINIUM
 3737 CLARKS LANE

B - BALCONY

SHEETS IN SET 9
 SHEET NO. 6

NOTICE
 THIS IS A REAL PROPERTY PLAT AS PROVIDED
 FOR UNDER ARTICLE 76(d) OF THE CITY CHARTER
 IT IS COMPILED FROM TITLE AND OTHER
 SOURCES AND IS NOT AN AUTHENTIC SURVEY.

CITY OF BALTIMORE
 DEPARTMENT OF PUBLIC WORKS
 PROPERTY LOCATION DIVISION
 WARD 27 SECTION 23
 BLOCK 4293
 SCALE 1"=20'-0" DATE FEB 1981