


AREA 3EA
 OWINGS MILLS NEW TOWN
 "THE POINTE"
 S.M. 71/125

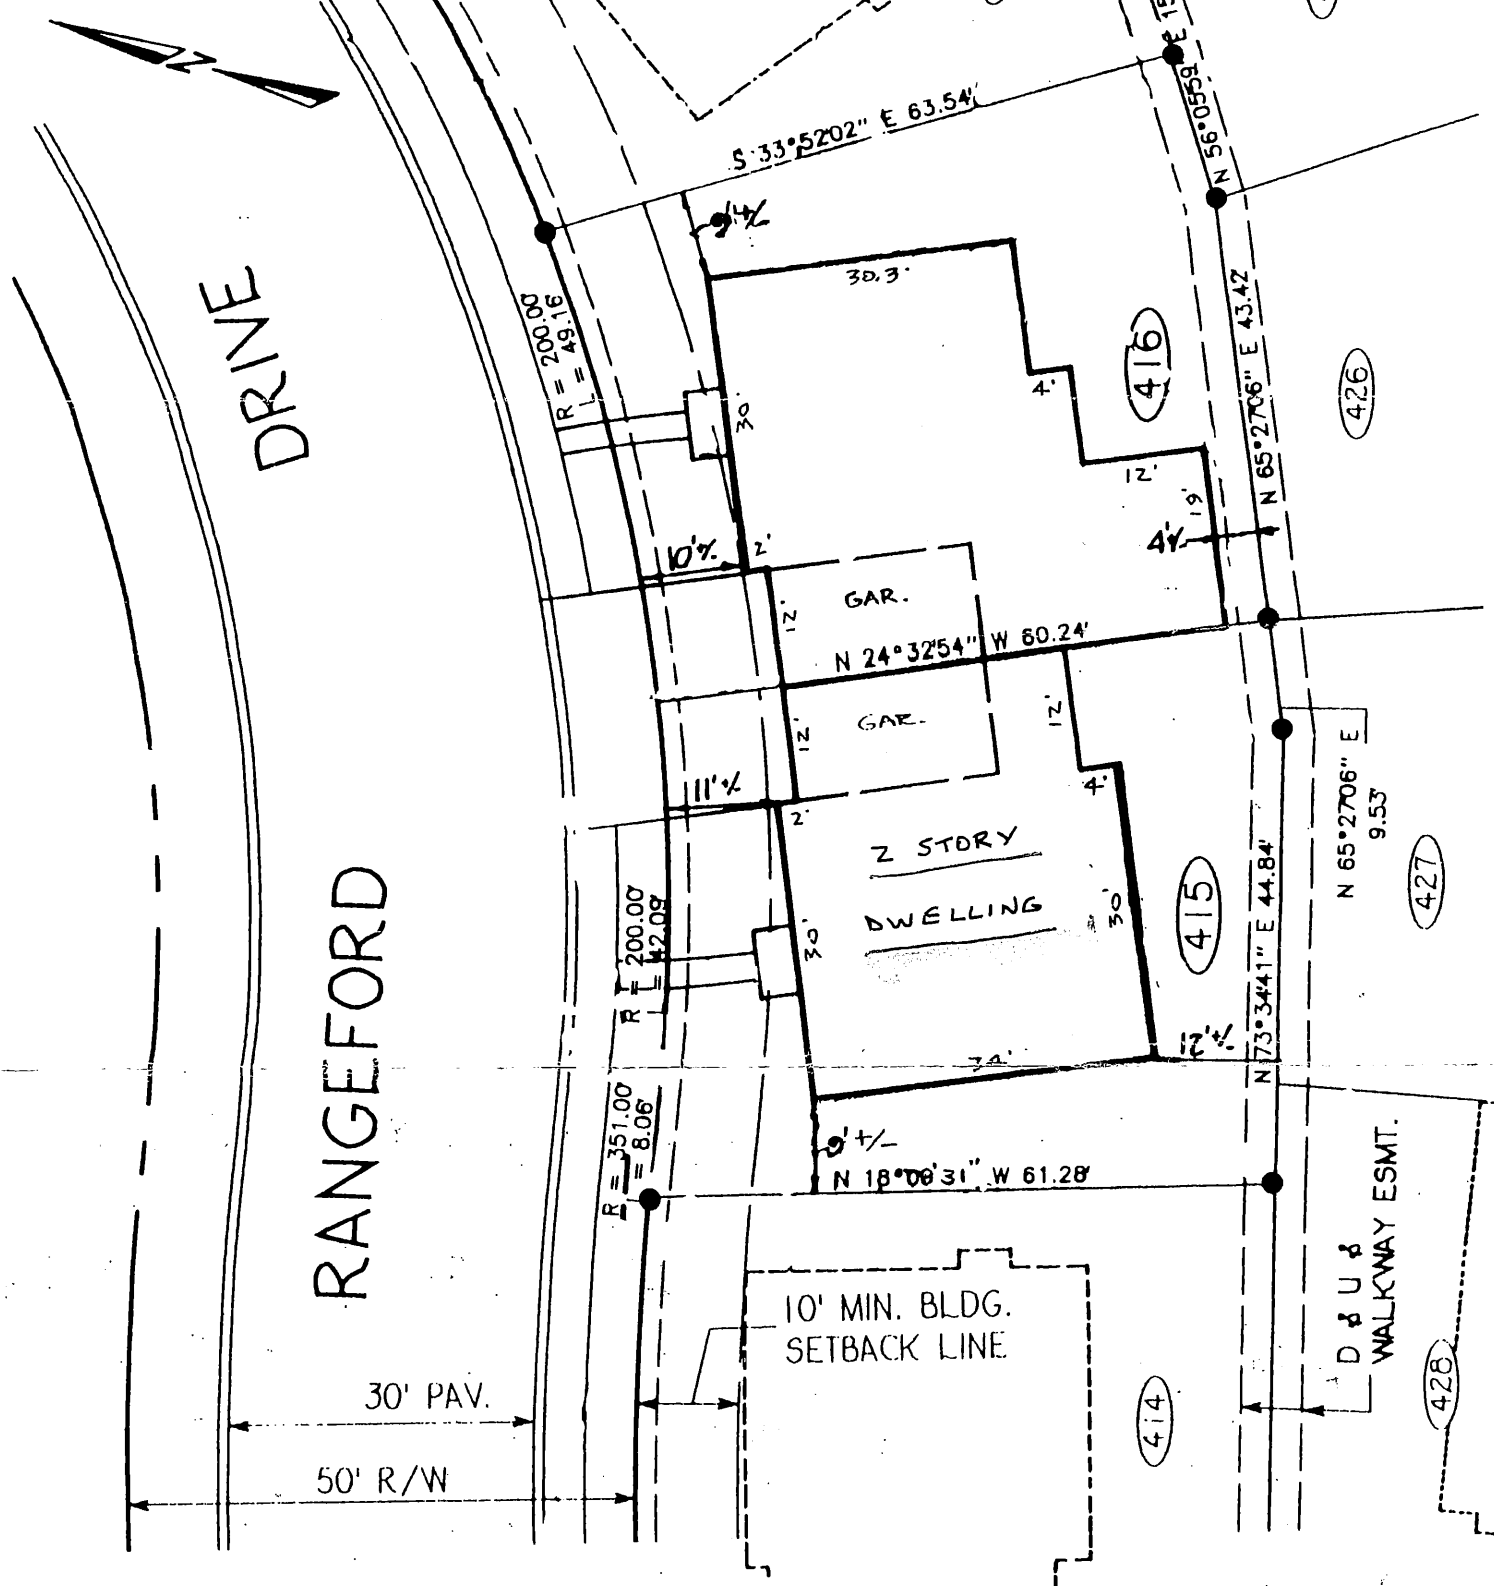


I HEREBY CERTIFY THAT I HAVE EXAMINED THE CURRENT FLOOD INSURANCE RATE MAP (240010 0215B) FOR THE SUBJECT PROPERTY AND IT DOES NOT LIE IN AN AREA IDENTIFIED BY THE SECRETARY OF HOUSING AND URBAN DEVELOPMENT AS HAVING SPECIAL FLOOD OR MUDSLIDE HAZARDS.

NOTE :

● - CAPPED IRON BAR SET AT PROPERTY CORNER

Bernard F. Linsenmeyer III 3/20/01
 BERNARD F. LINSEMEYER III REG.# 503 DATE

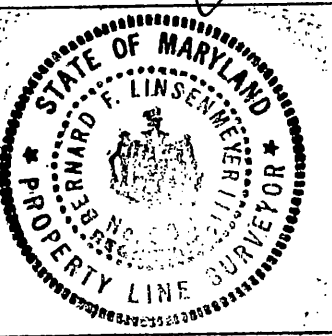

DRAWN BY _____ CHECKED BY _____

LOTS NO. 415 105 RANGEFORD DRIVE
OWINGS MILLS NEW TOWN
 "THE POINTE" AREA 3EA
 2ND. ELECTION DISTRICT, BALTIMORE COUNTY, MD.
 CIVIL ENGINEERS - SITE PLANNERS - SURVEYORS - LANDSCAPE ARCHITECTS
DST & A
D.S. THALER & ASSOC., INC.
 (410) 944-3647
 (410) 944-ENGR
 7115 AMBASSADOR ROAD, BALTIMORE, MARYLAND 21244

SCALE:
 1" = 20'
 DATE:
 3-20-01
 JOB NO.: