

Revisions		
No.	Description	Date

THIS IS TO CERTIFY THAT I HAVE MEASURED THE CONDOMINIUM UNITS AND THE DIMENSIONS OF THE SAME ARE AS SHOWN ON THE PLAT



Certification

THE 1209 NORTH CHARLES CONDOMINIUM
 1209 North Charles Street
 Baltimore, Maryland 21201



7125 Ambassador Road
 Suite 200
 Baltimore, Maryland 21244
 410.944.9112 410.298.2794 fax

Sheet Title

PARKING LEVEL ONE

Scale: AS NOTED
 Date: September 4, 2007
 Drawn By: D.J.L./A.J.C.
 Designed By: -
 Checked By: P.S.E.
 Job Number: 03-12125
 Sheet:

CD-02



2 of 10

MSA CSW 2884 299-a

NORTH LOVEGROVE STREET


EAST PRESTON STREET

NORTH CHARLES STREET

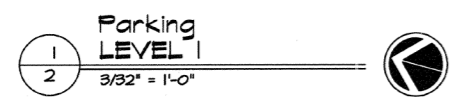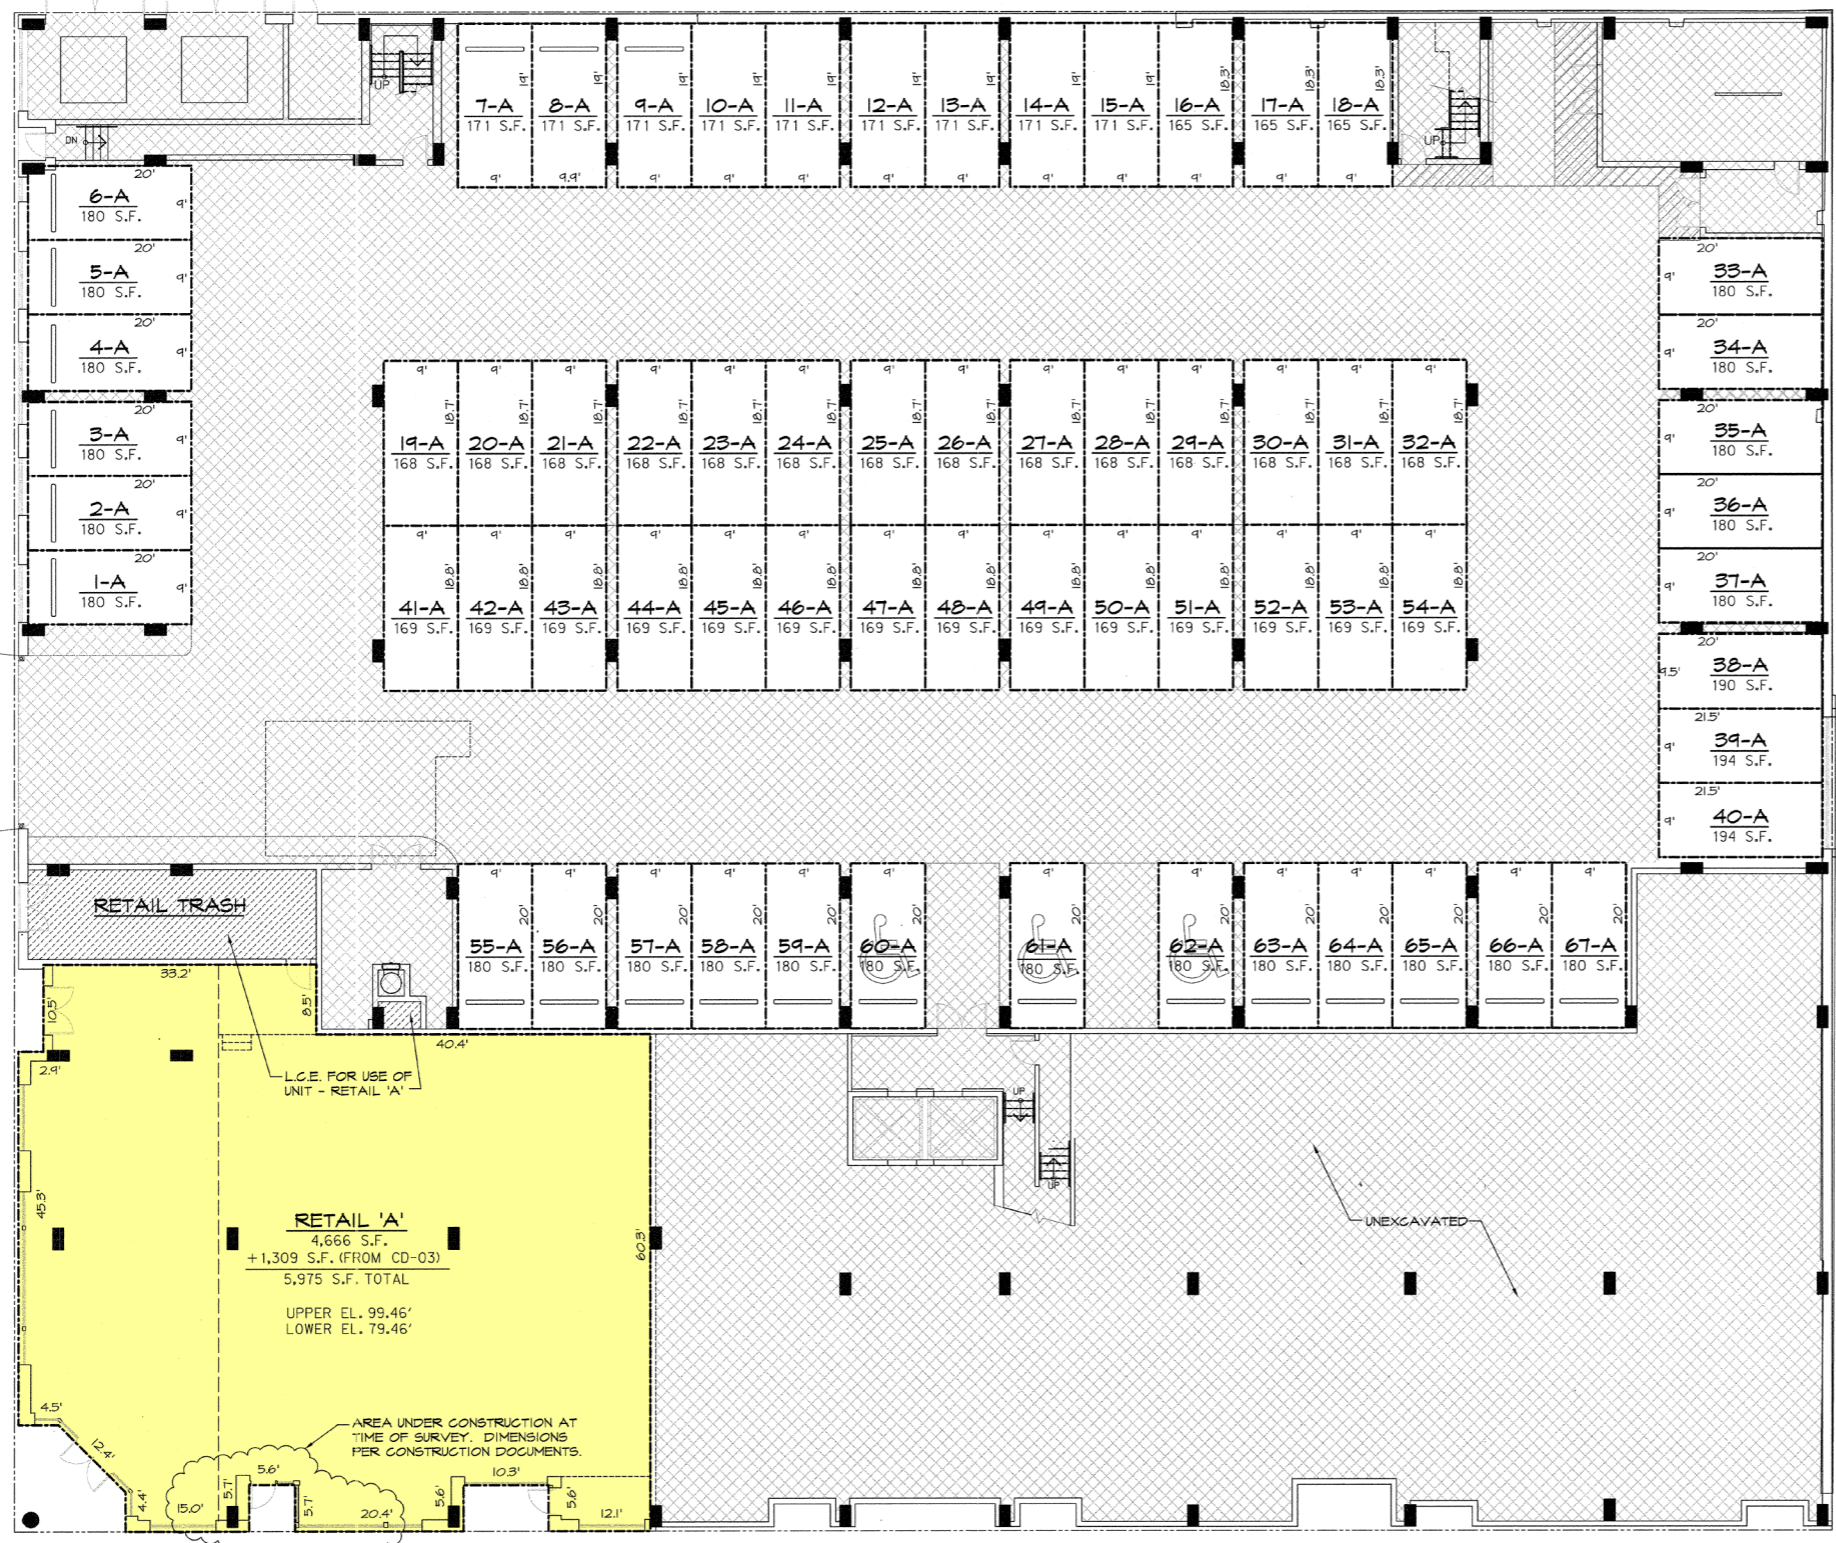

Rec'd for record **SEP 28 2007**
 & recorded in the Plat Records
 of Baltimore City
 Flat Record P.M.C. No. *185*
 Land Record Reference (if any)
 Liber F.M.C. No., Folio
 Frank M. Conaway, Clerk
 Blocks: *484*

FLOOR PLAN LEGEND

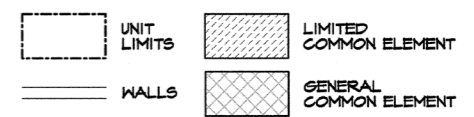

I:\PROJECTS\0312125_001\0312125_001.dwg, ARCS\CONDO DOCUMENT\15101-02.dwg
 9/24/07 AM 9/25/2007

NORTH LOVEGROVE STREET

EAST PRESTON STREET

NORTH CHARLES STREET



Revisions		
No.	Description	Date

THIS IS TO CERTIFY THAT I HAVE MEASURED THE CONDOMINIUM UNITS AND THE DIMENSIONS OF THE SAME ARE AS SHOWN ON THE PLAT



PAUL S. EWELL
SURVEYOR

Certification

THE 1209 NORTH CHARLES CONDOMINIUM
1209 North Charles Street
Baltimore, Maryland 21201

STV Incorporated
Architects • Planners • Engineers

7125 Ambassador Road
Suite 200
Baltimore, Maryland 21244
410.944.9112 410.298.2794 fax

Sheet Title


PARKING LEVEL TWO

Scale: AS NOTED
Date: September 4, 2007
Drawn By: D.J.L./A.J.C.
Designed By: -
Checked By: P.S.E.
Job Number: 03-12125
Sheet:

CD-03


3 of 10

MSA Csu 2886 299-3

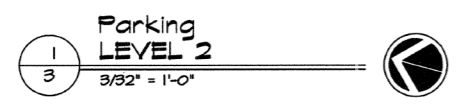

SEP 28 2007
Rec'd for record & recorded in the Plat Records of Baltimore City
Plat Record F.M.G. No. 484
Land Record Reference (if any) 205 9:50 AM
Liber F.M.G. No. Folio
Frank M. Conway, Clerk
Blocks!

FLOOR PLAN LEGEND

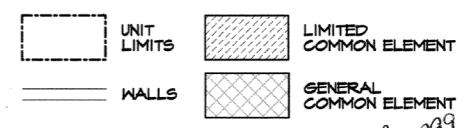

I:\PROJECTS\0312125\0312125_001\0312125_001.dwg 9/25/07