





3 FRONT ELEVATION
SCALE: 3/16" = 1'-0"

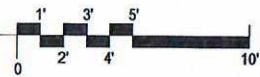

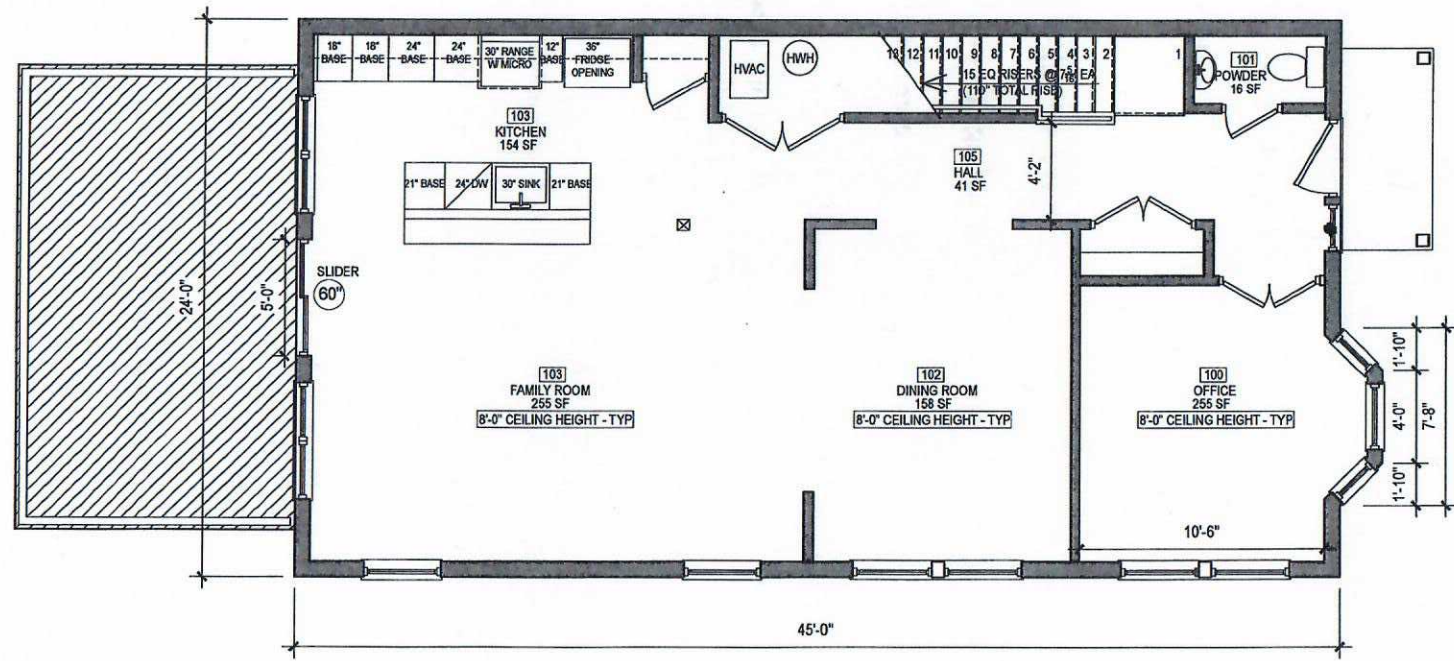

1 FIRST FLOOR PLAN
SCALE: 3/16" = 1'-0"

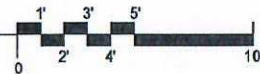

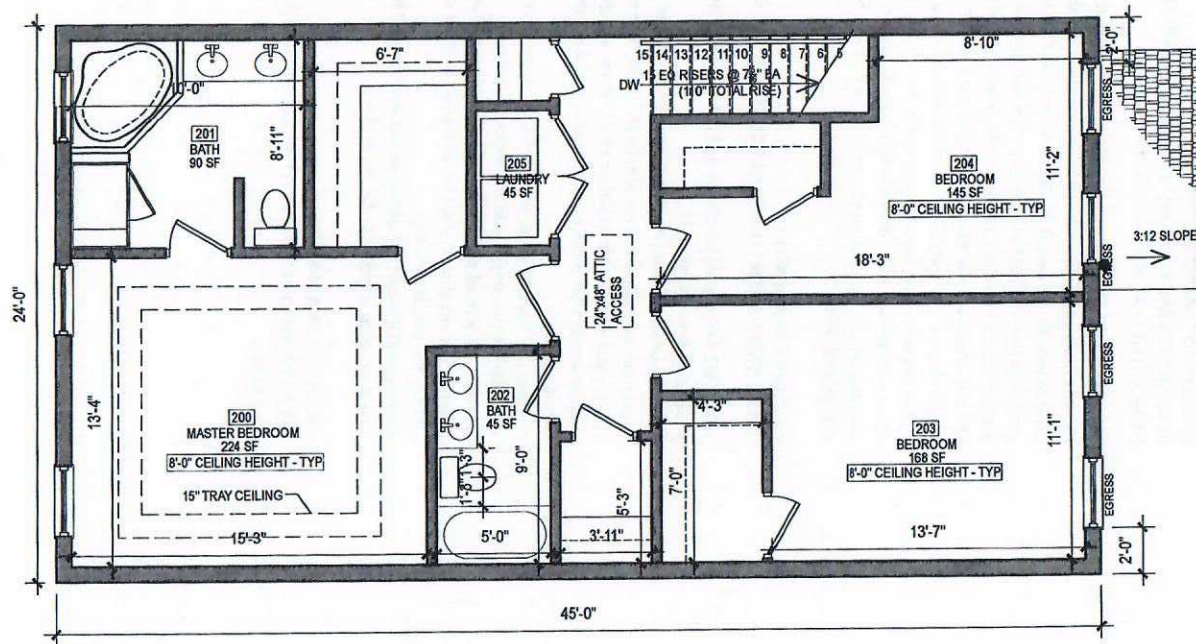

2 SECOND FLOOR PLAN
 SCALE: 3/16" = 1'-0"

