



4/20/19

Proposed Basement Plan
 1/8" = 1'-0"
8 Dunmanway Assisted Living
 4/15/2019

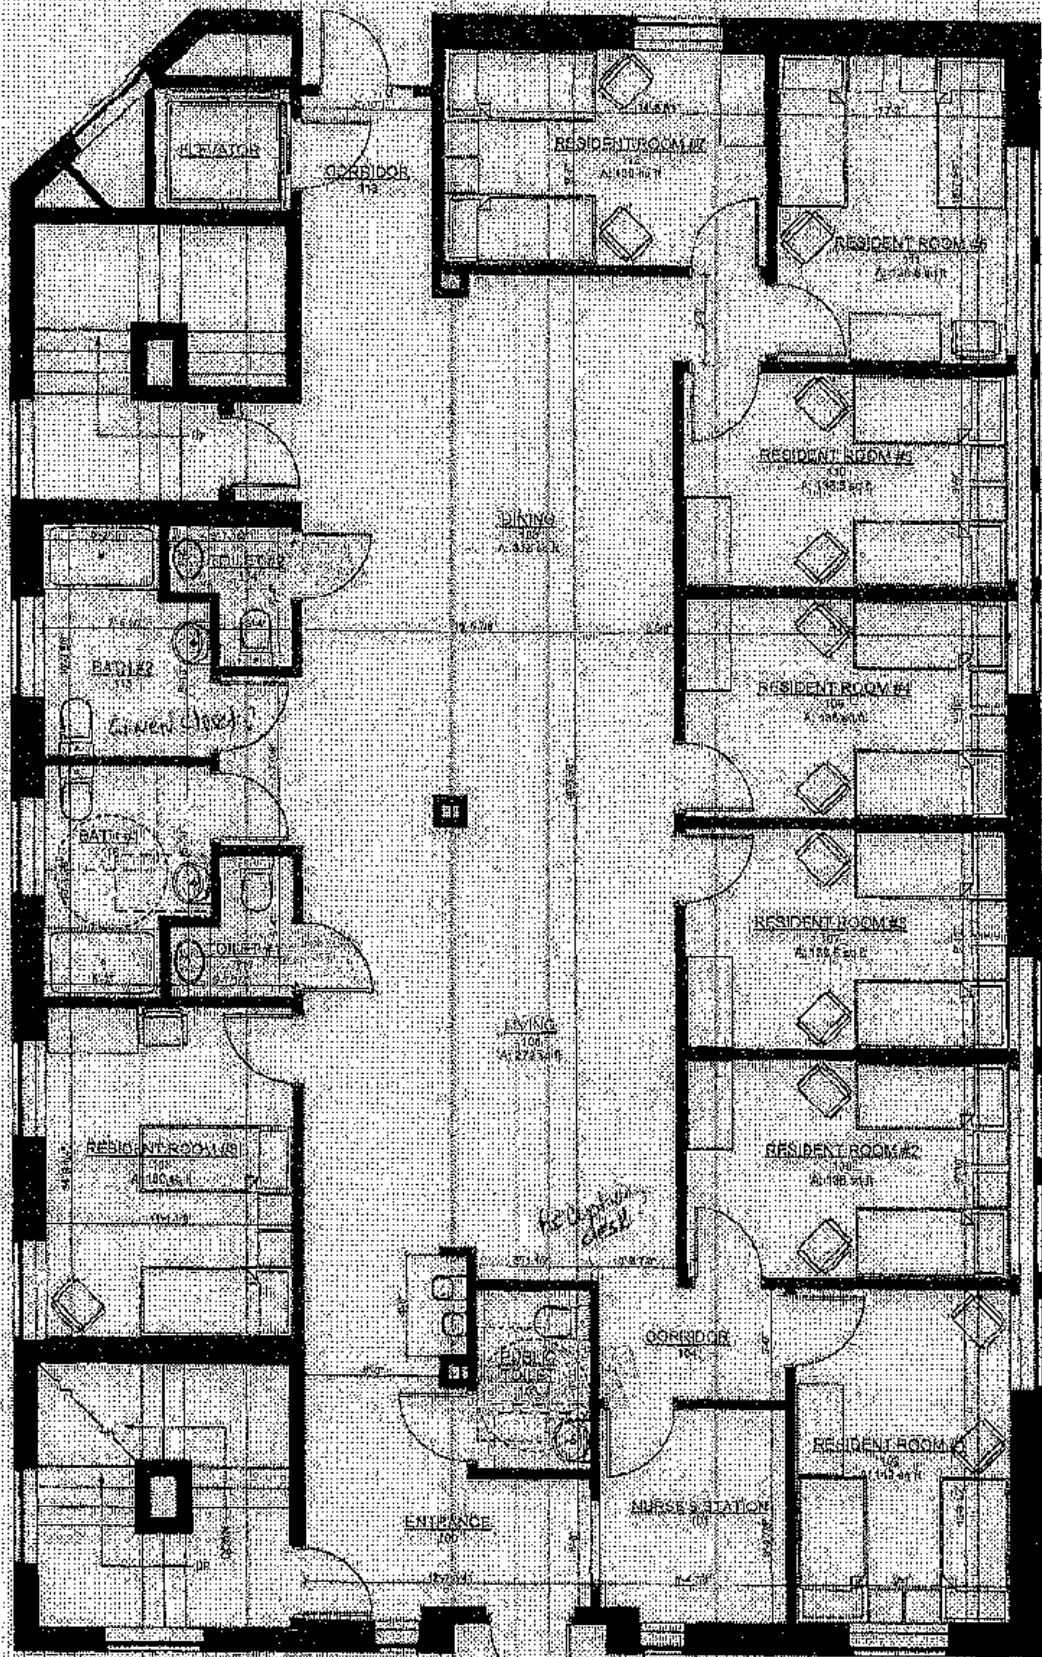

Proposed First Floor Plan
 1/8" = 1'-0"
8 Dunmanway Assisted Living
 4/12/2019

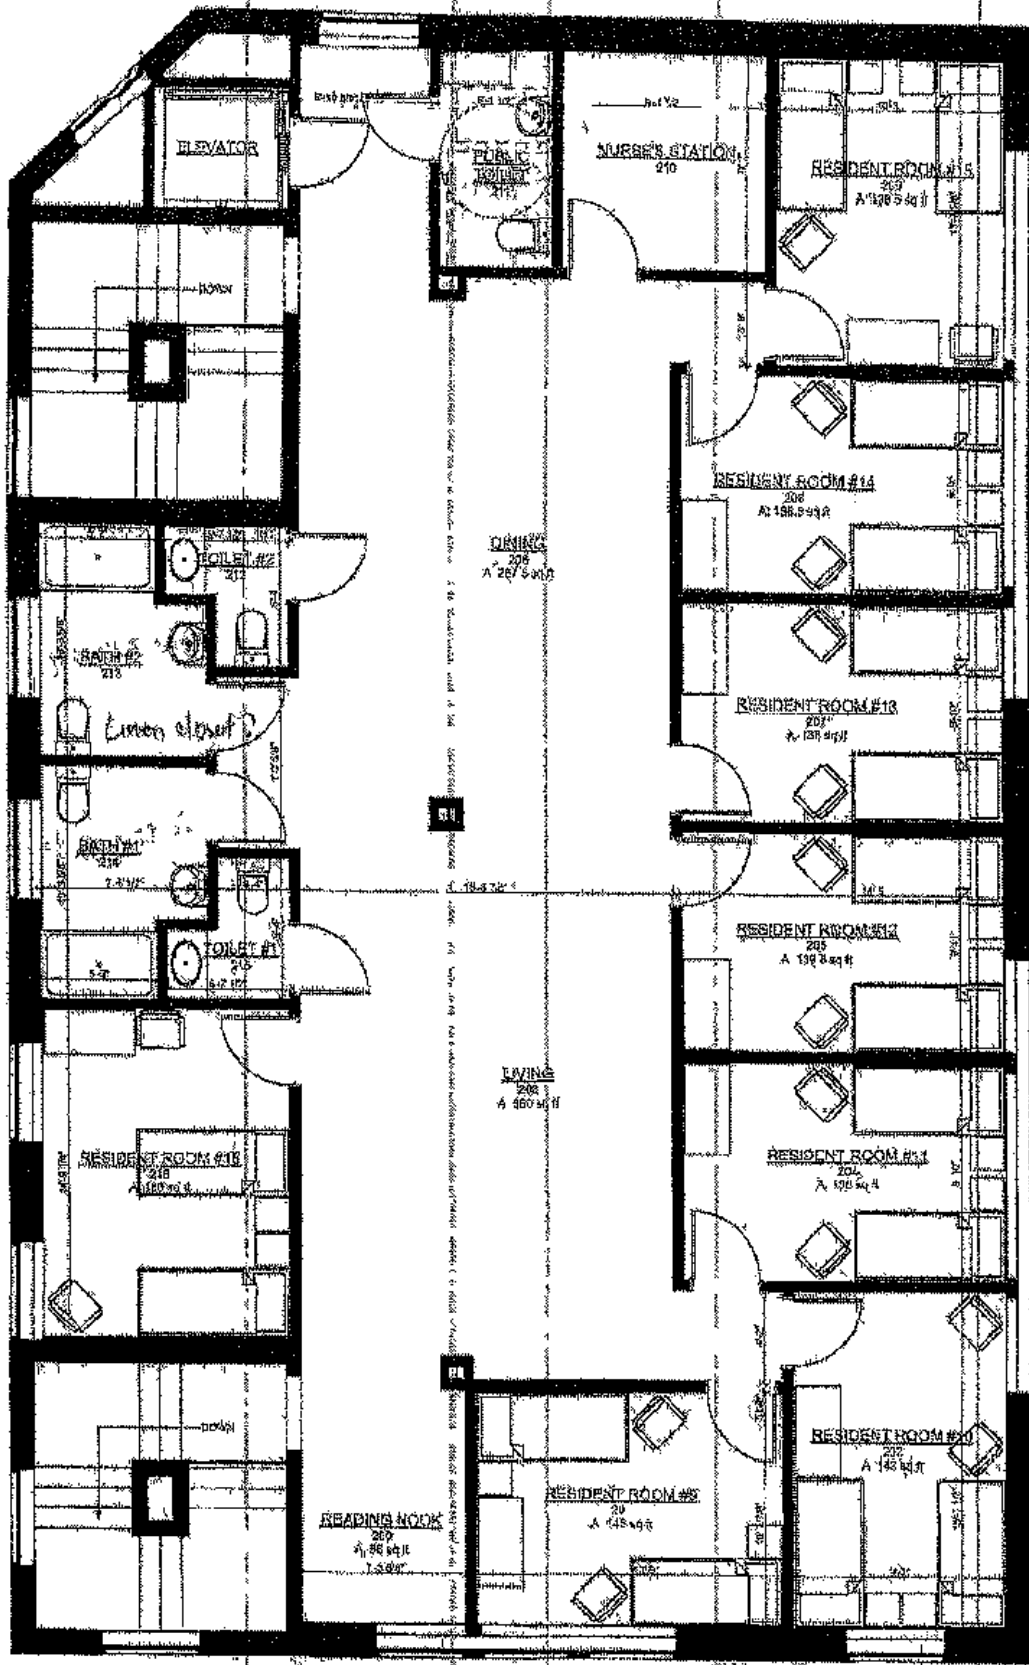

Proposed Second Floor Plan
 1/8" = 1'-0"
& Dunmanway Assisted Living
 4/12/2019

4/24/19

