
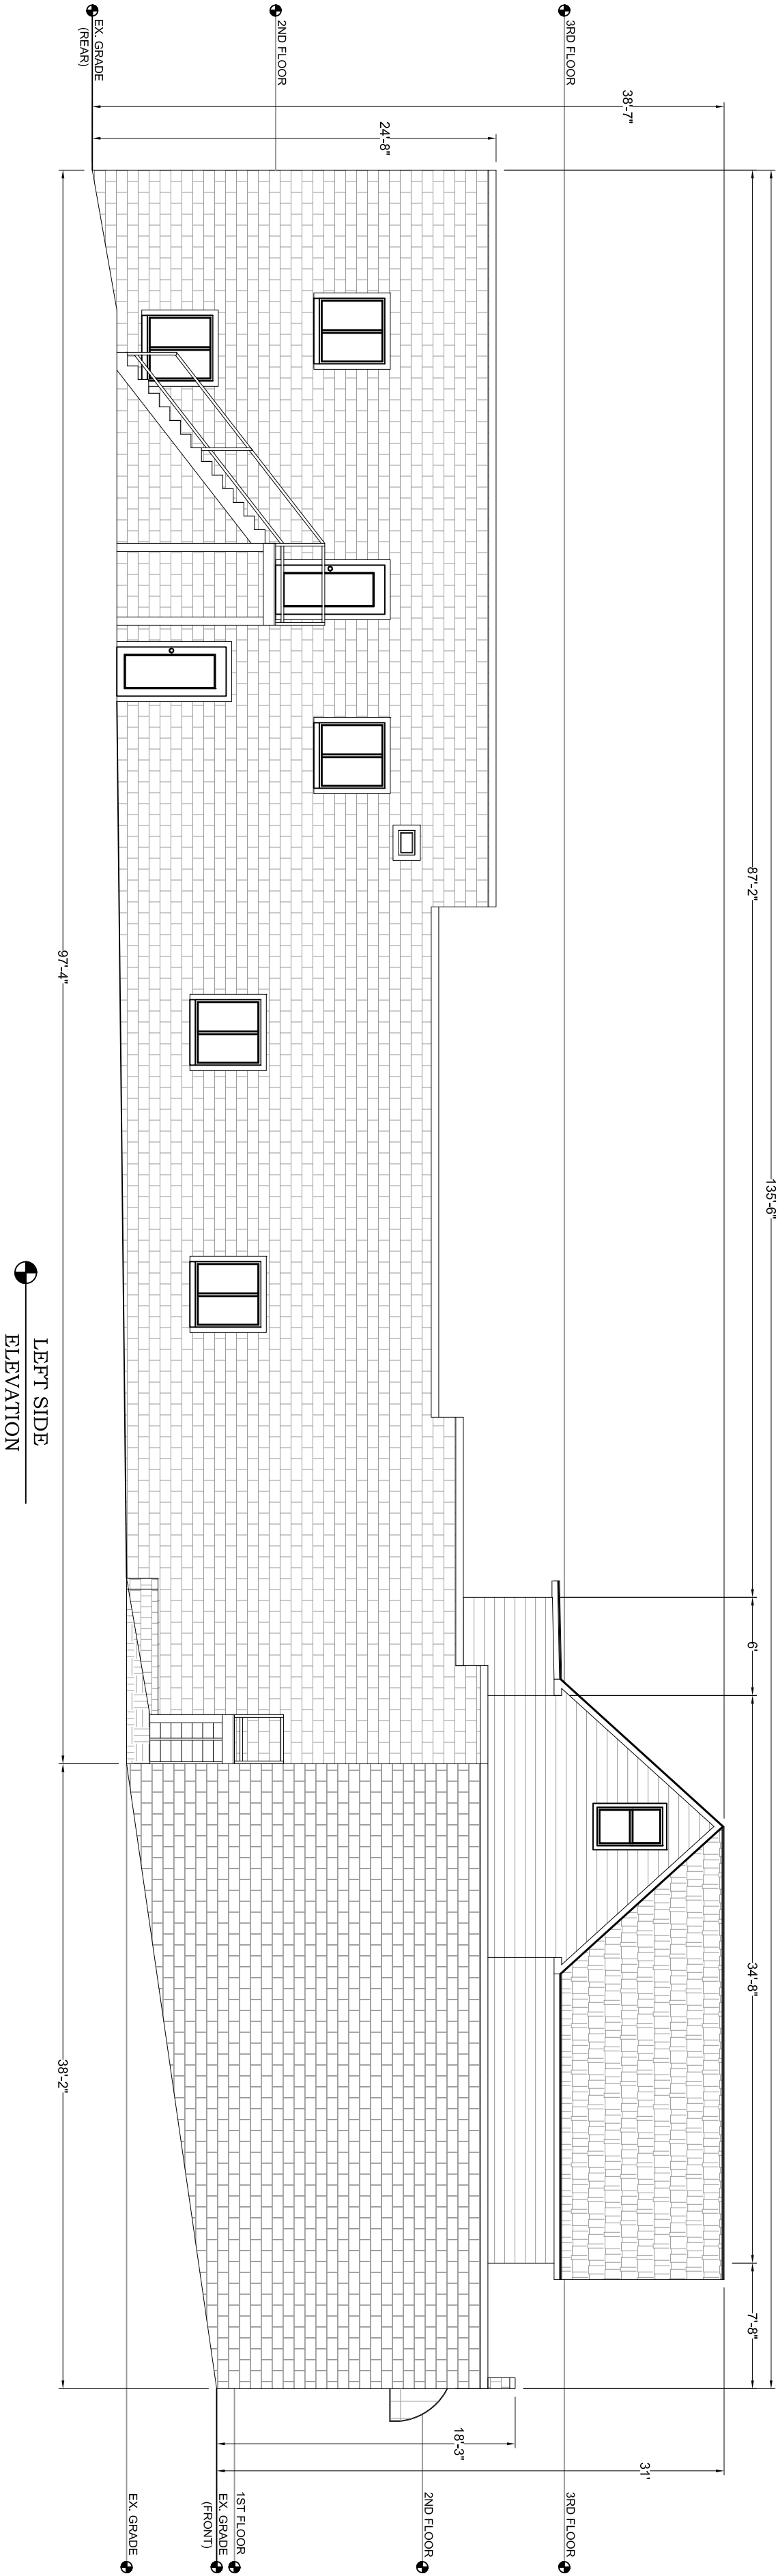
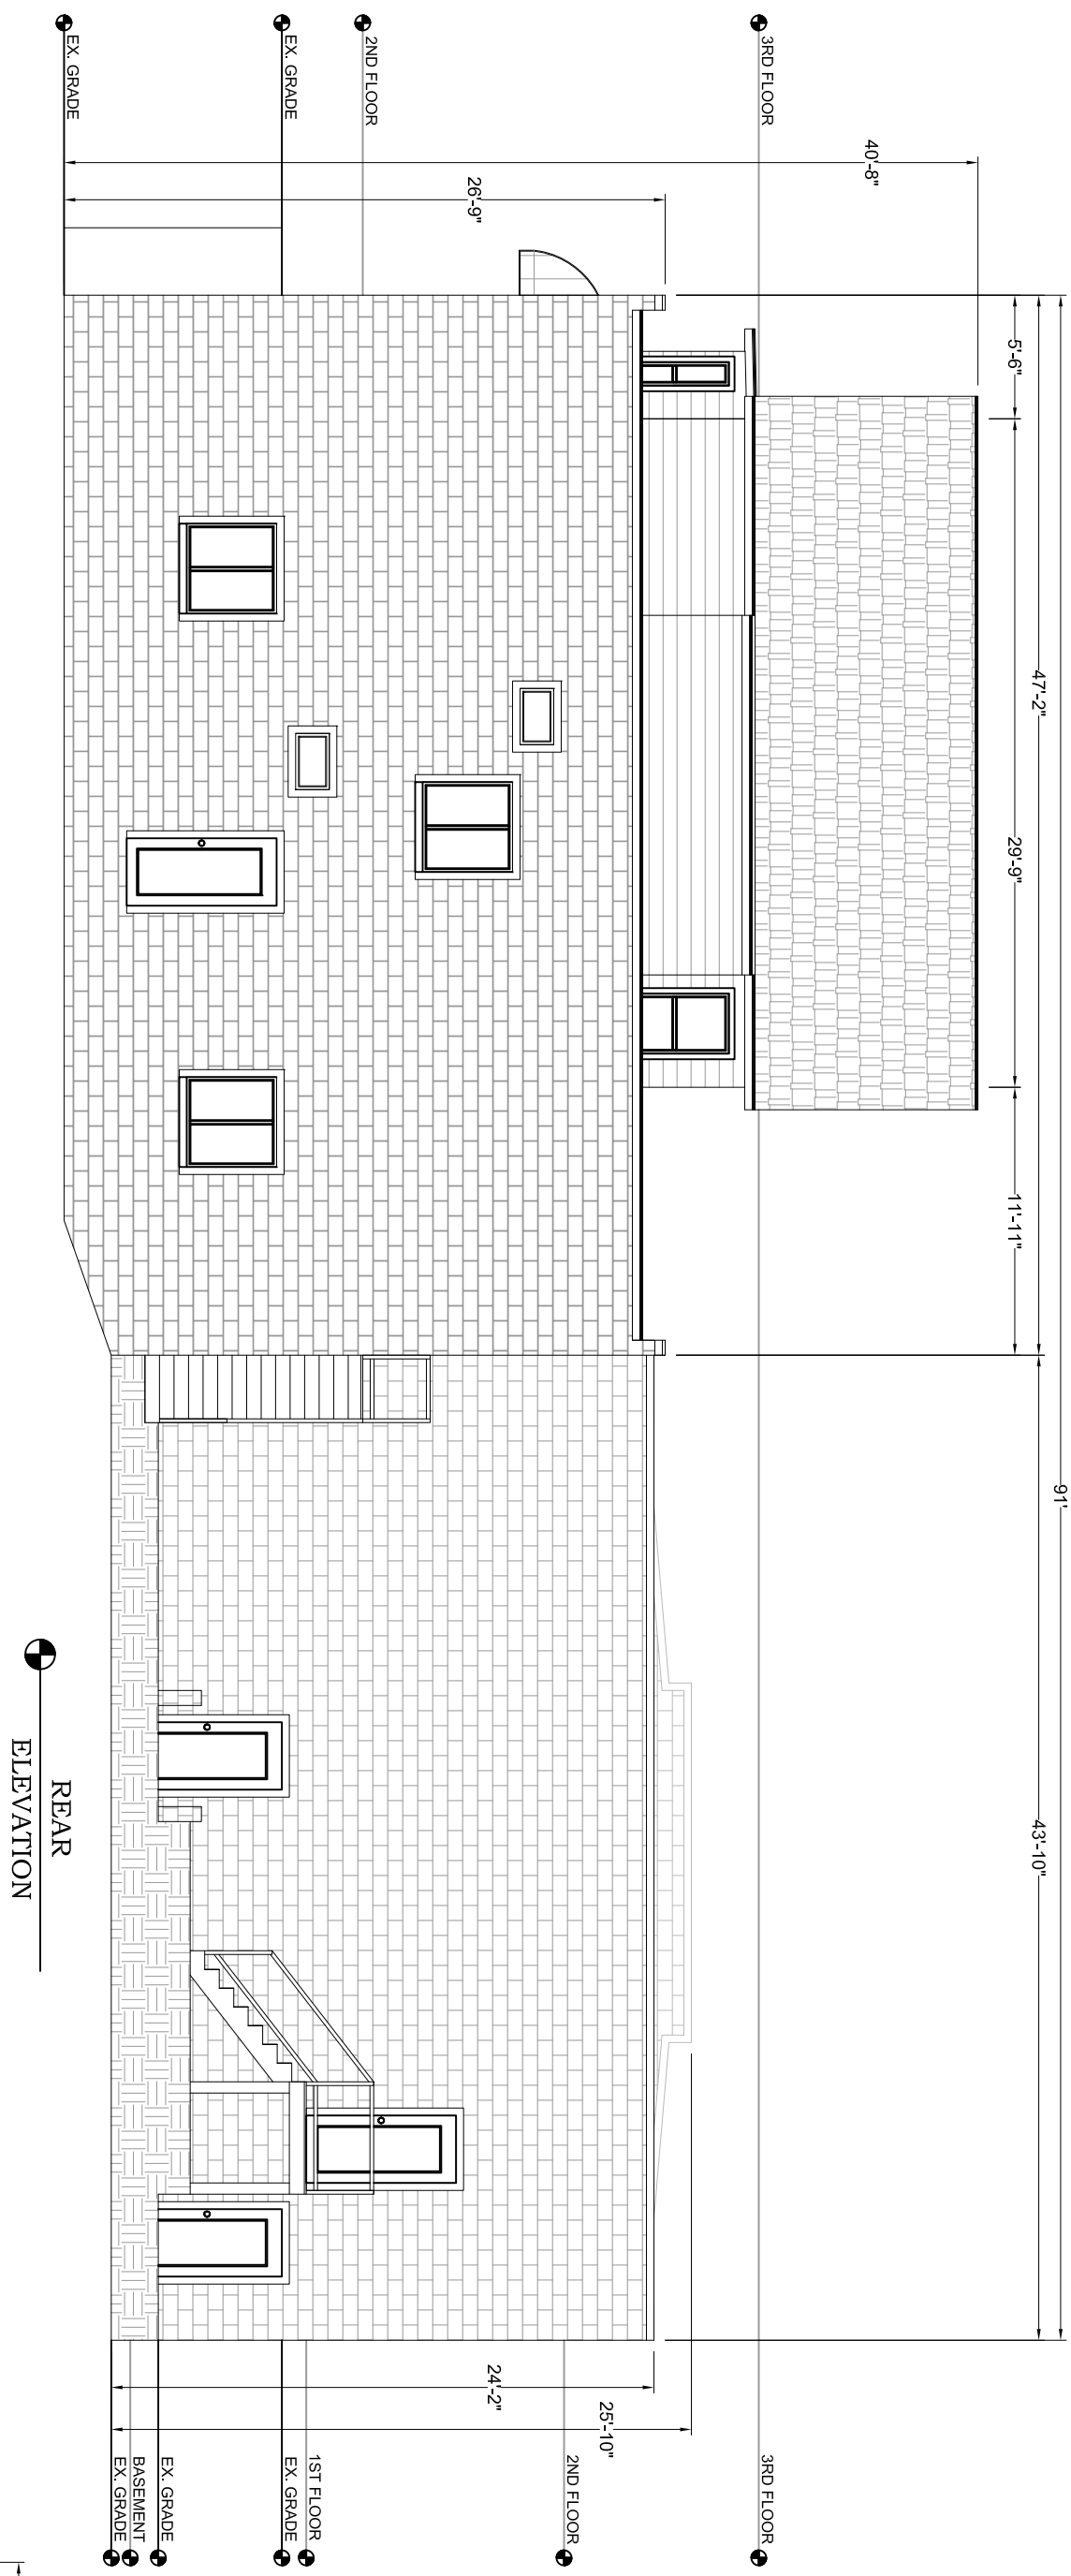
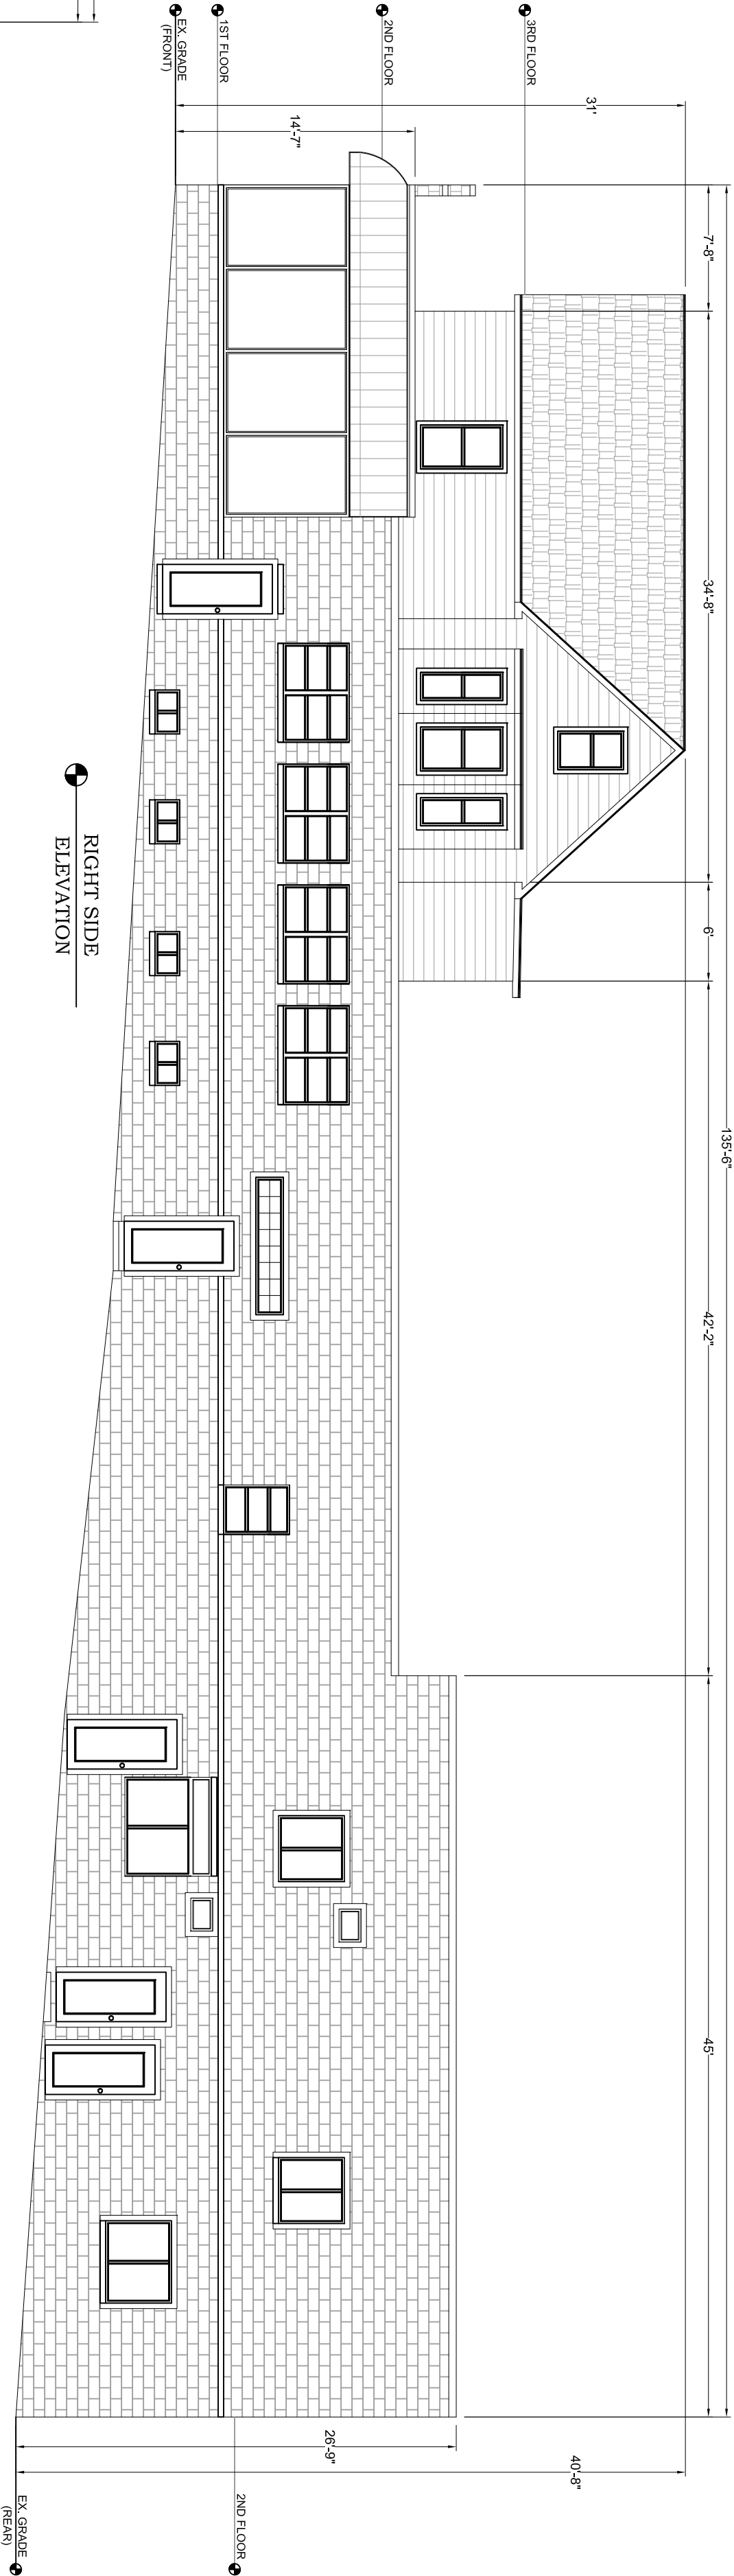


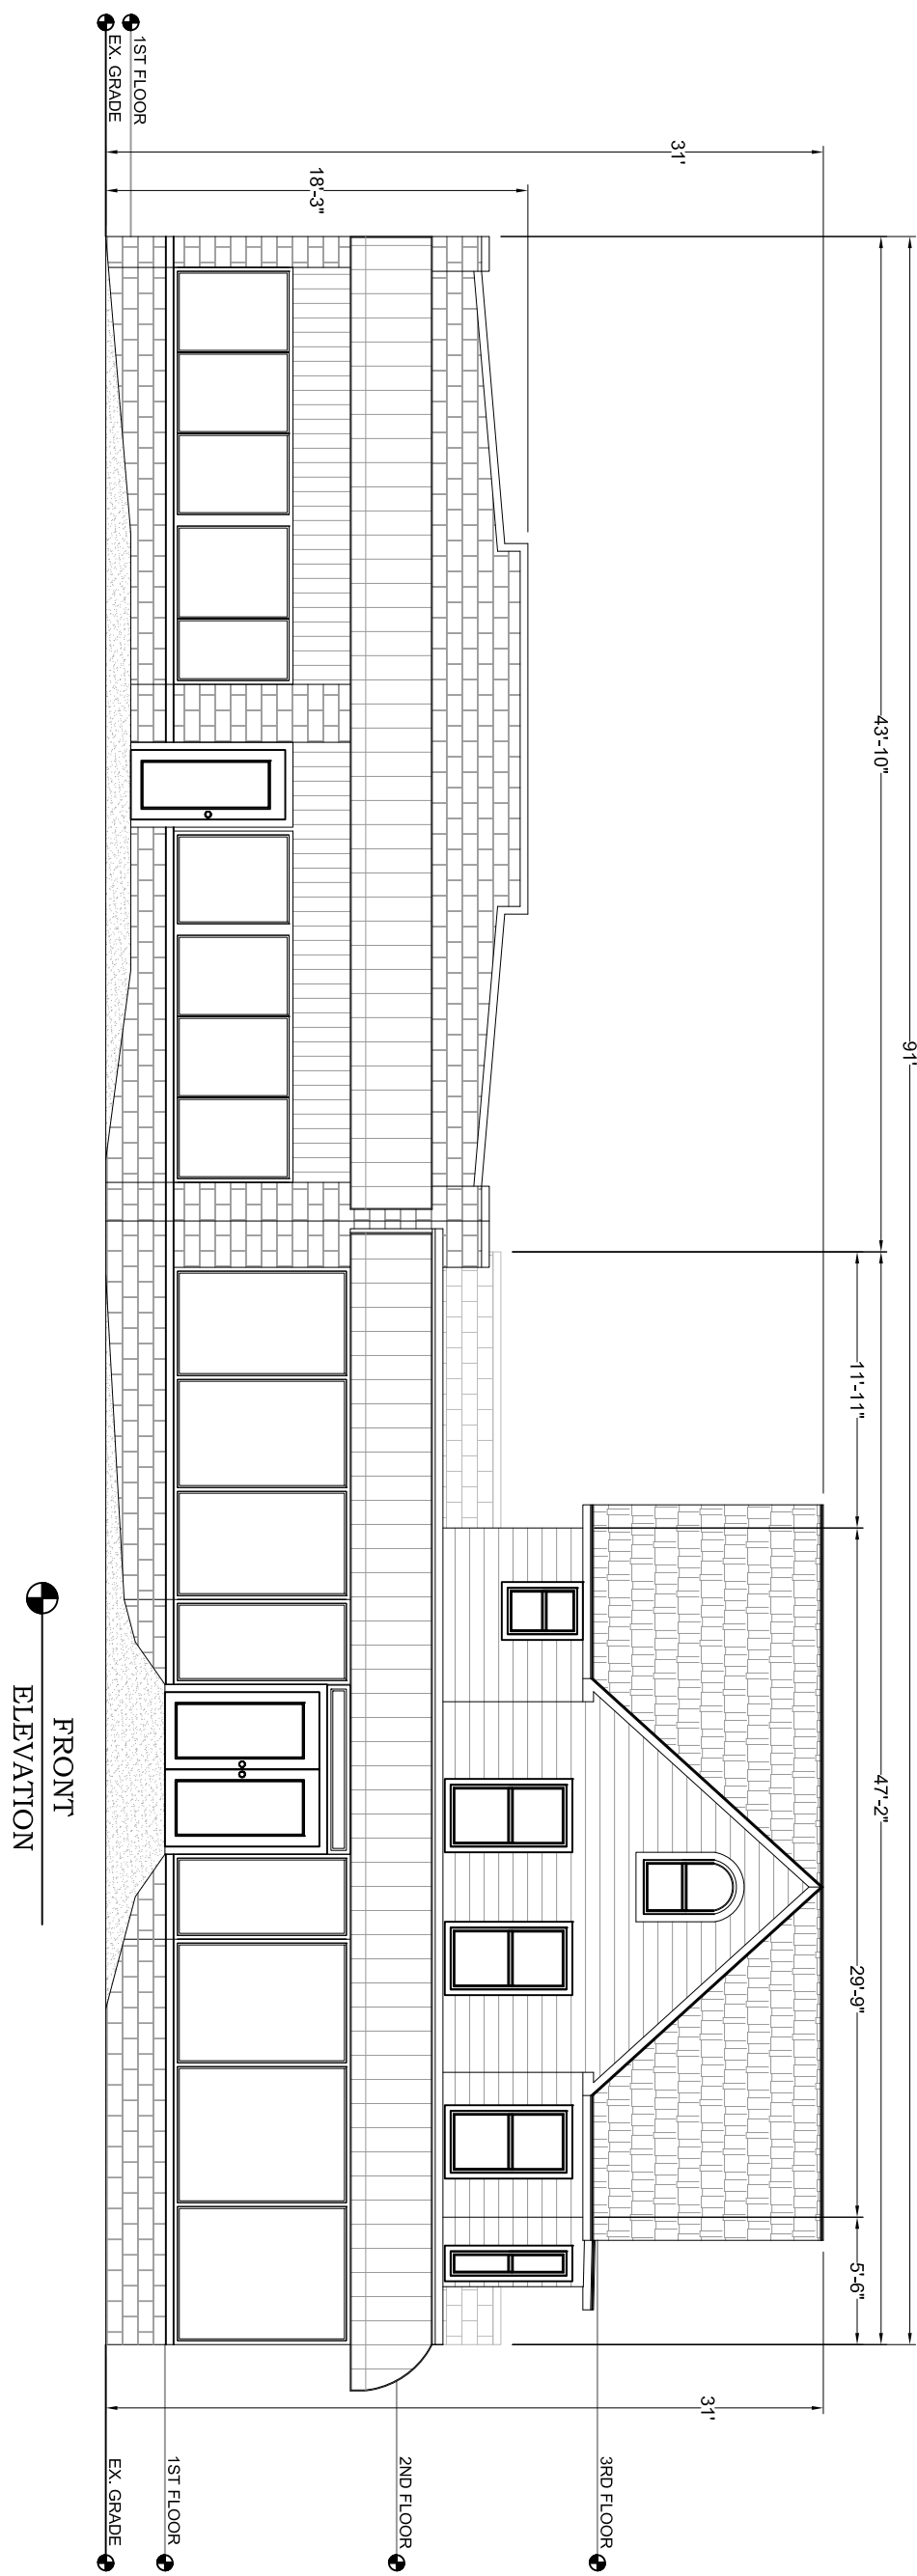

REV	DISCRPTION	DATE
-	-	-
-	-	-
-	-	-
-	-	-
-	-	-

DESIGNED BY:	CD
DRAWN BY:	CD
REVIEWED BY:	JN
DATE:	9/23/2024
SCALE:	1/8" = 1' 0"

CERTIFICATION

PROJECT ADDRESS:	5001 - 5003 HARFORD RD
DESCRIPTION:	ELEVATIONS

SHEET NUMBER	A-1
--------------	-----