



-REVISIONS-

LOTS 13 TO 20, 50 TO 94, & 149 TO 161, SECT. CHANGED FR. P.L.D. C. 8054.

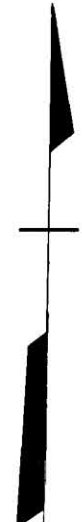

SEE SHEET No. 1

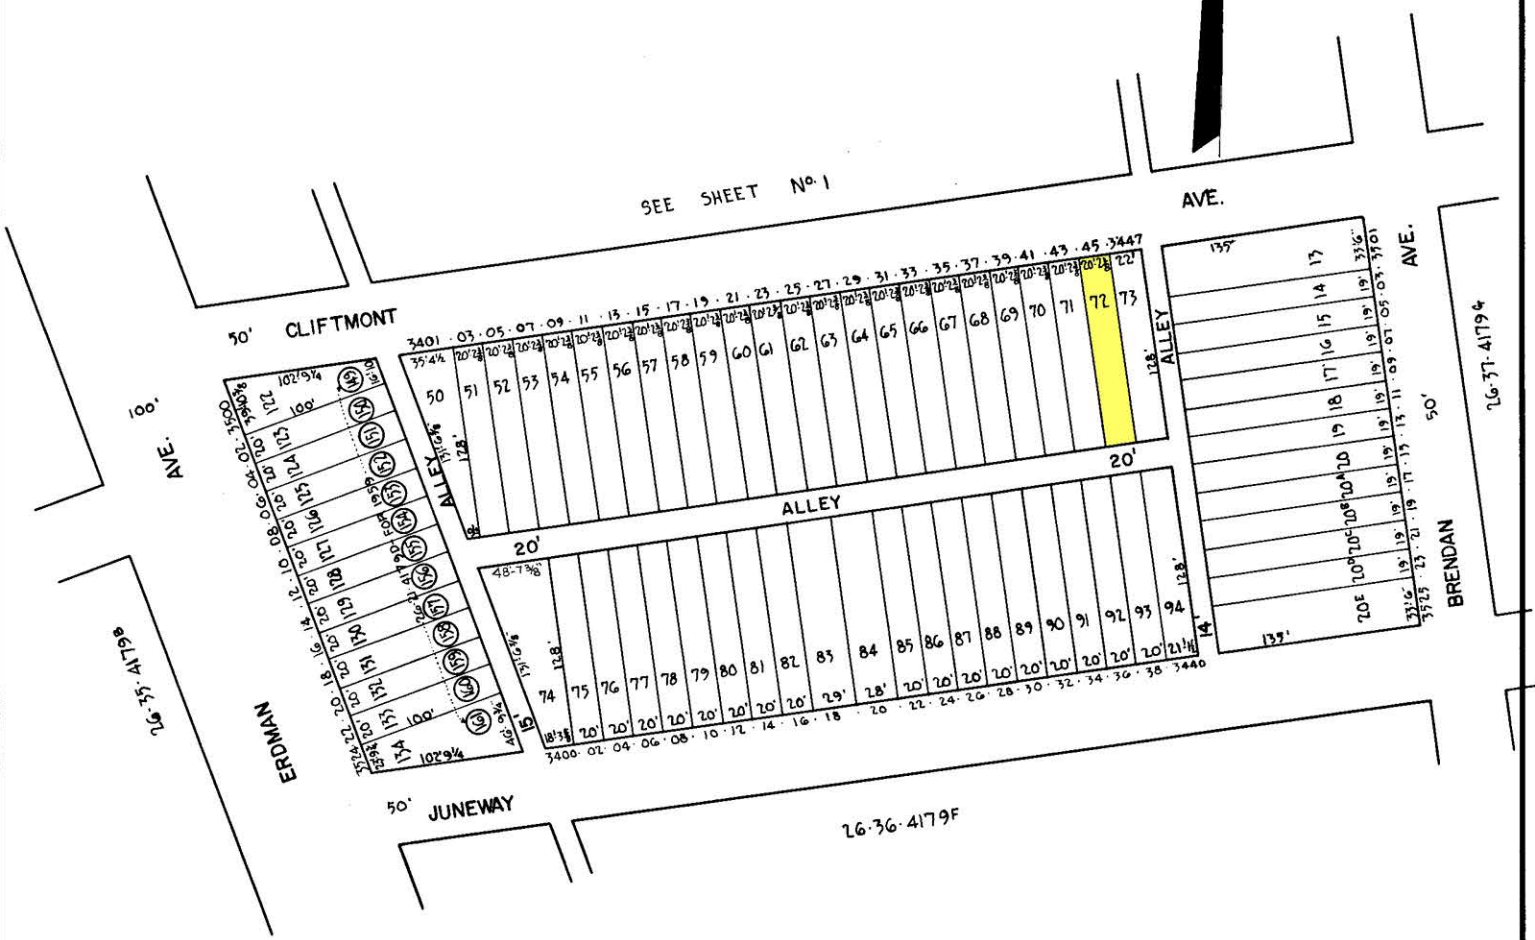

SHEETS IN SET-2
SHEET No.2

TRACED BY *W. Schabeland*
LETTERED BY *W. Schabeland*
CHECKED BY _____

NOTICE
THIS IS A REAL PROPERTY PLAT AS PROVIDED FOR UNDER ARTICLE 76(a) OF THE CITY CHARTER IT IS COMPILED FROM TITLE AND OTHER SOURCES AND IS NOT AN AUTHENTIC SURVEY

NOTE: (149) DENOTES LOT NUMBERS 26-21-4179D FOR 1959
NOTE - LOTS 13 TO 20, 50 TO 94, IN 26-21-4179-D FOR 1959

CITY OF BALTIMORE
DEPARTMENT OF PUBLIC WORKS
BUREAU OF SURVEYS
PROPERTY LOCATION DIVISION
WARD 26 SECTION 36
BLOCK 4179-D
SCALE 1" = 80' DATE JAN., 1959