


REVISIONS

LOTS 18/19, 35/36 CONS'D PER. A.P.R.C. 5H.104

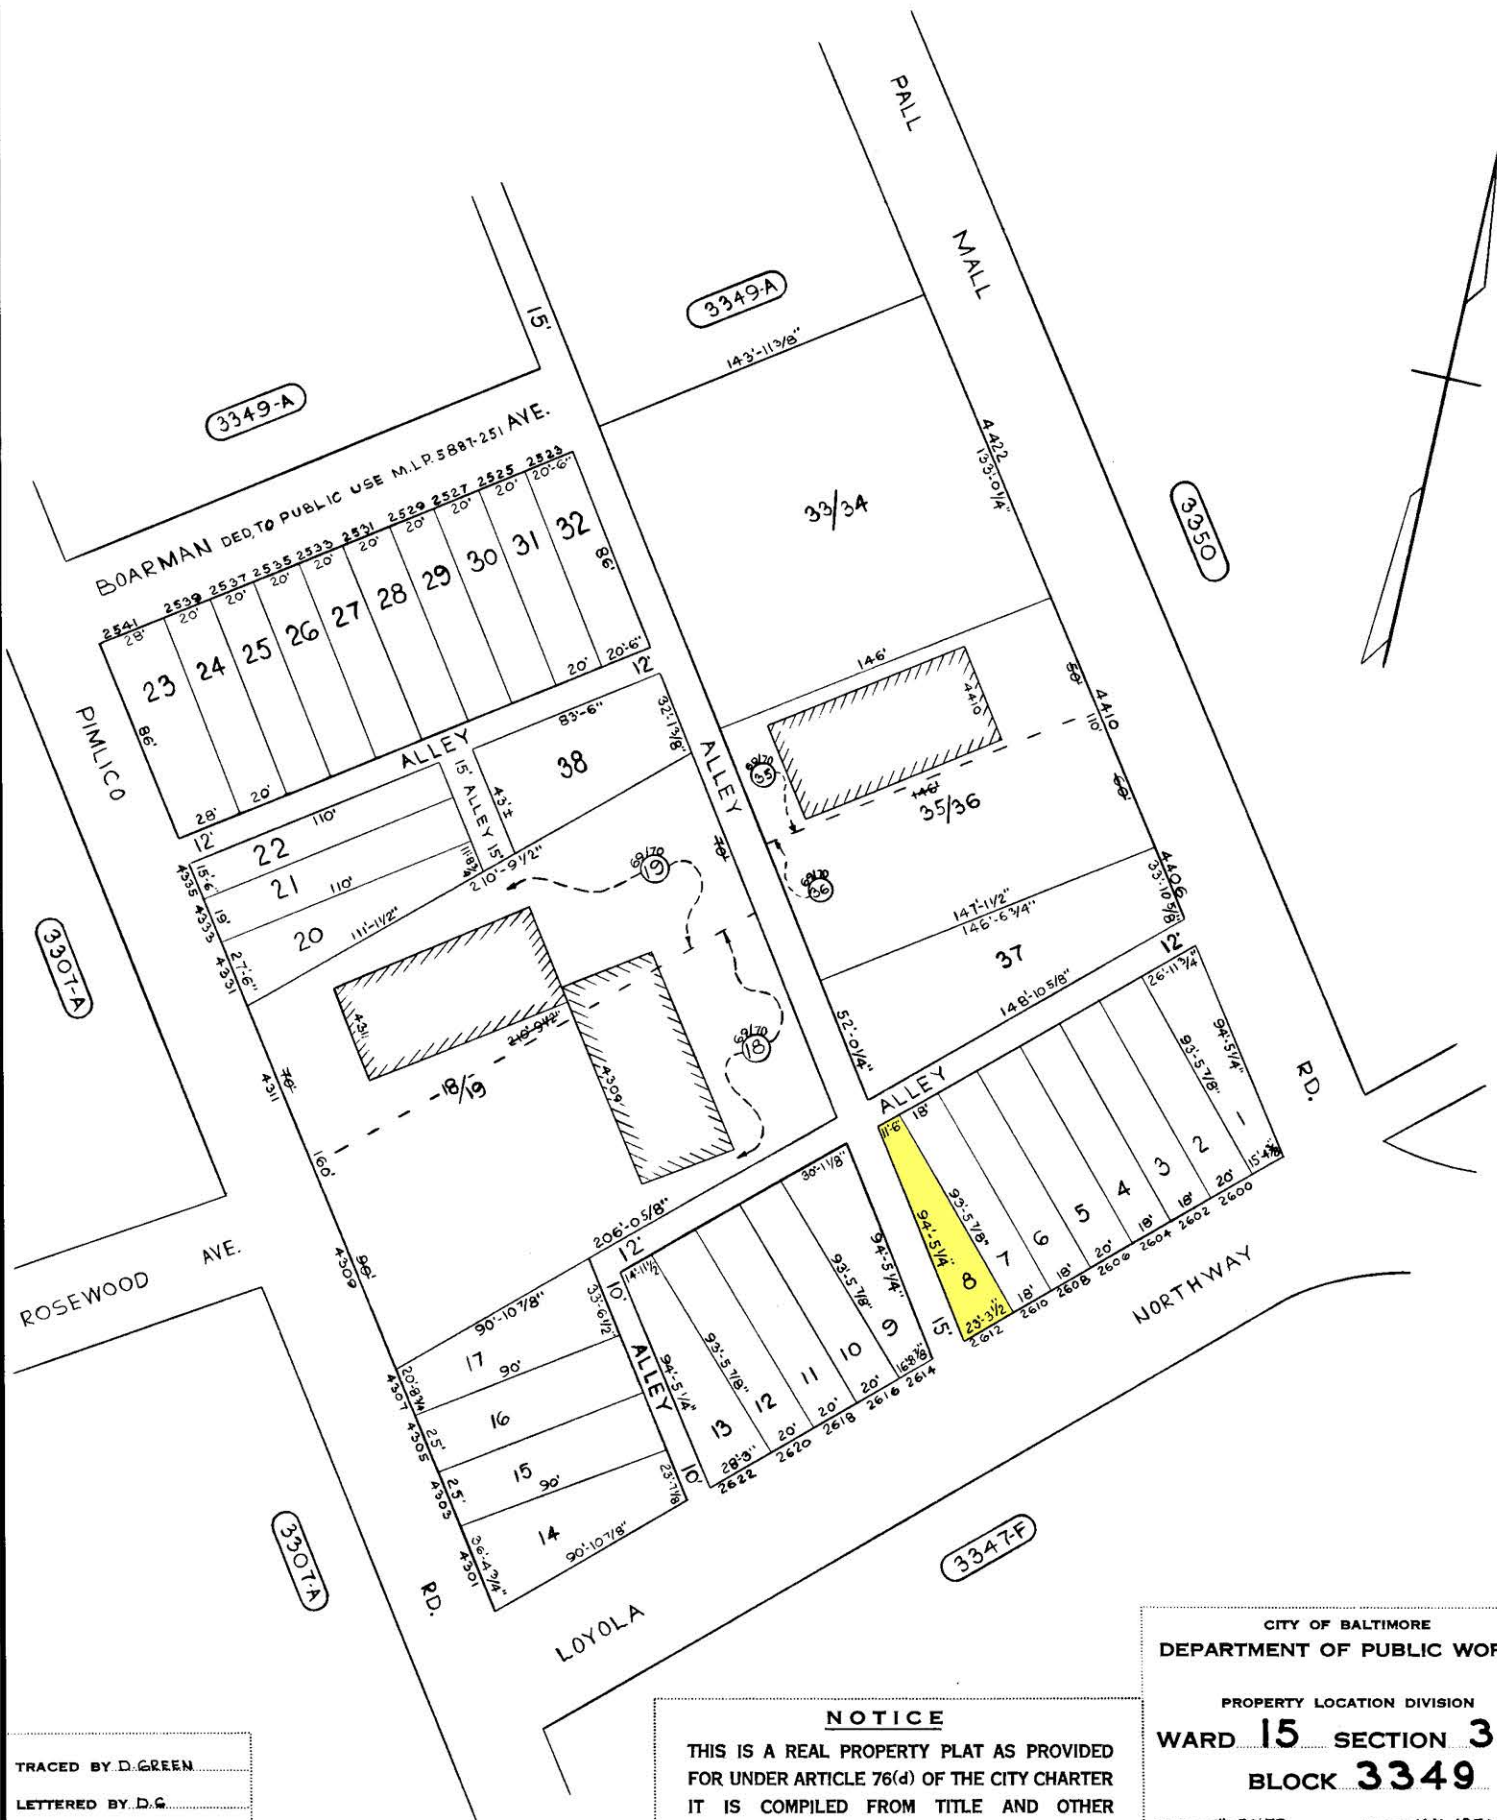

3307A

3349-A

3349A

3350

3307A

3347F

TRACED BY D. GREEN

LETTERED BY D.G.

CHECKED BY

NOTICE

THIS IS A REAL PROPERTY PLAT AS PROVIDED FOR UNDER ARTICLE 76(d) OF THE CITY CHARTER IT IS COMPILED FROM TITLE AND OTHER SOURCES AND IS NOT AN AUTHENTIC SURVEY.

CITY OF BALTIMORE
DEPARTMENT OF PUBLIC WORKS

PROPERTY LOCATION DIVISION
WARD 15 SECTION 34
BLOCK 3349

SCALE 1" = 50 FT. DATE JAN. 1970