


DRUID PARK LAKE

DRIVE

REVISIONS

Ho No Lot 1/24 Lot No on Lots 1/24 3 changed per P/C 9/13/72
 LOT 22/23 DIV PER DEED C 5H 78-065

AVE.

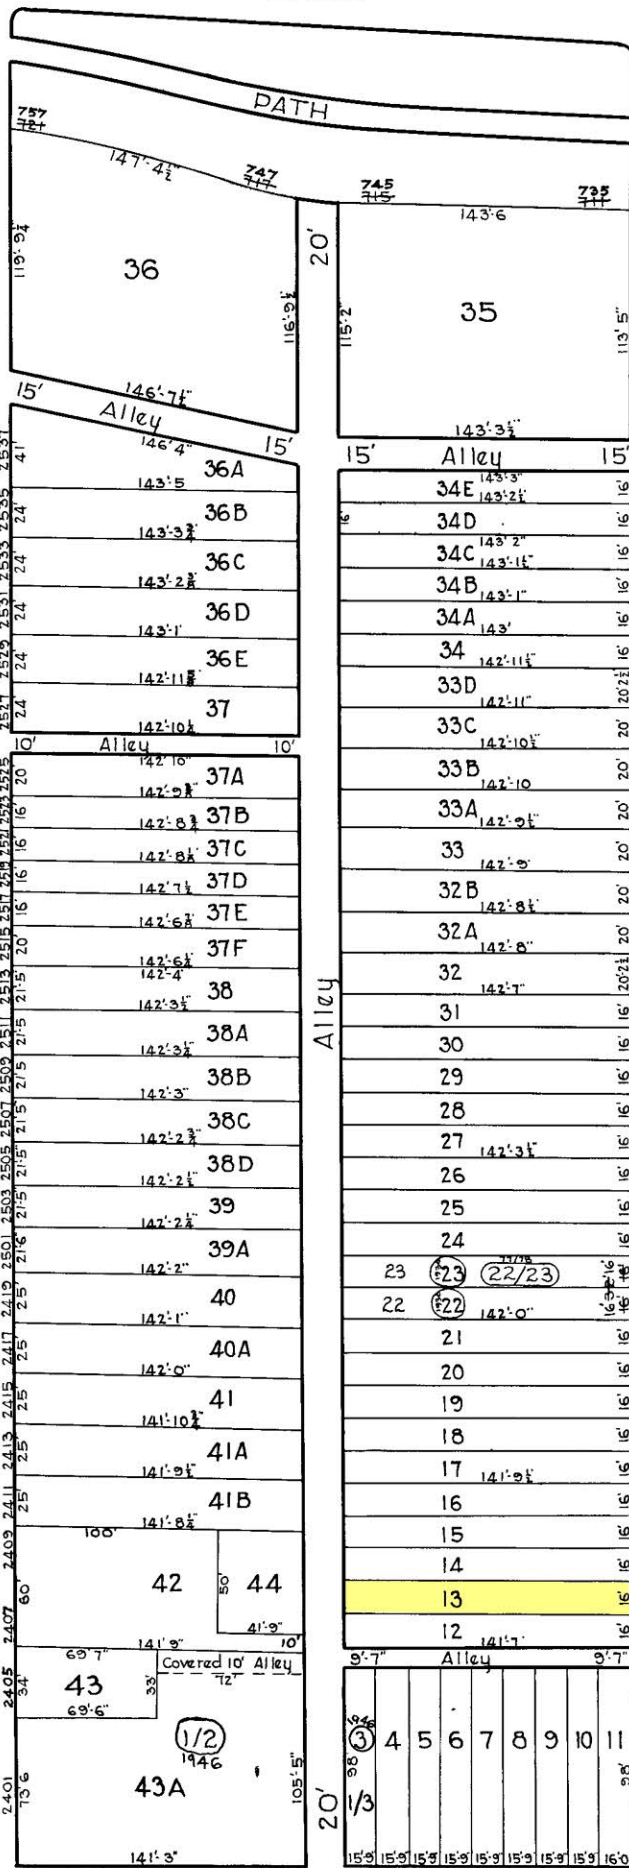

NOW DRUID PARK LAKE DRIVE
~~PARK TERRACE~~ 6-11-34

AVE.

BROOKS LANE

NOTICE
 THIS IS A REAL PROPERTY PLAT AS PROVIDED FOR UNDER ARTICLE 76(f) OF THE CITY CHARTER. IT IS COMPILED FROM TITLE AND OTHER SOURCES AND IS NOT AN AUTHENTIC SURVEY

3463-F

CHAUNCEY AVE.

3463-A

BROOKFIELD

LAKEVIEW

3457

TRACED BY... C. H. BAIN

LETTERED BY... H. V. Houser

CHECKED BY...

WHITELOCK ST.

CITY OF BALTIMORE
 DEPARTMENT OF PUBLIC WORKS
 BUREAU OF PLANS & SURVEYS
 PROPERTY LOCATION DIVISION
WARD 13 SECTION 10
BLOCK 3461
 SCALE: 1" = 60'-0" DATE: DEC. 1929