


REVISIONS
 BLOCK REDRAWN
 LOT 90 ADDED; CH 94 78-044

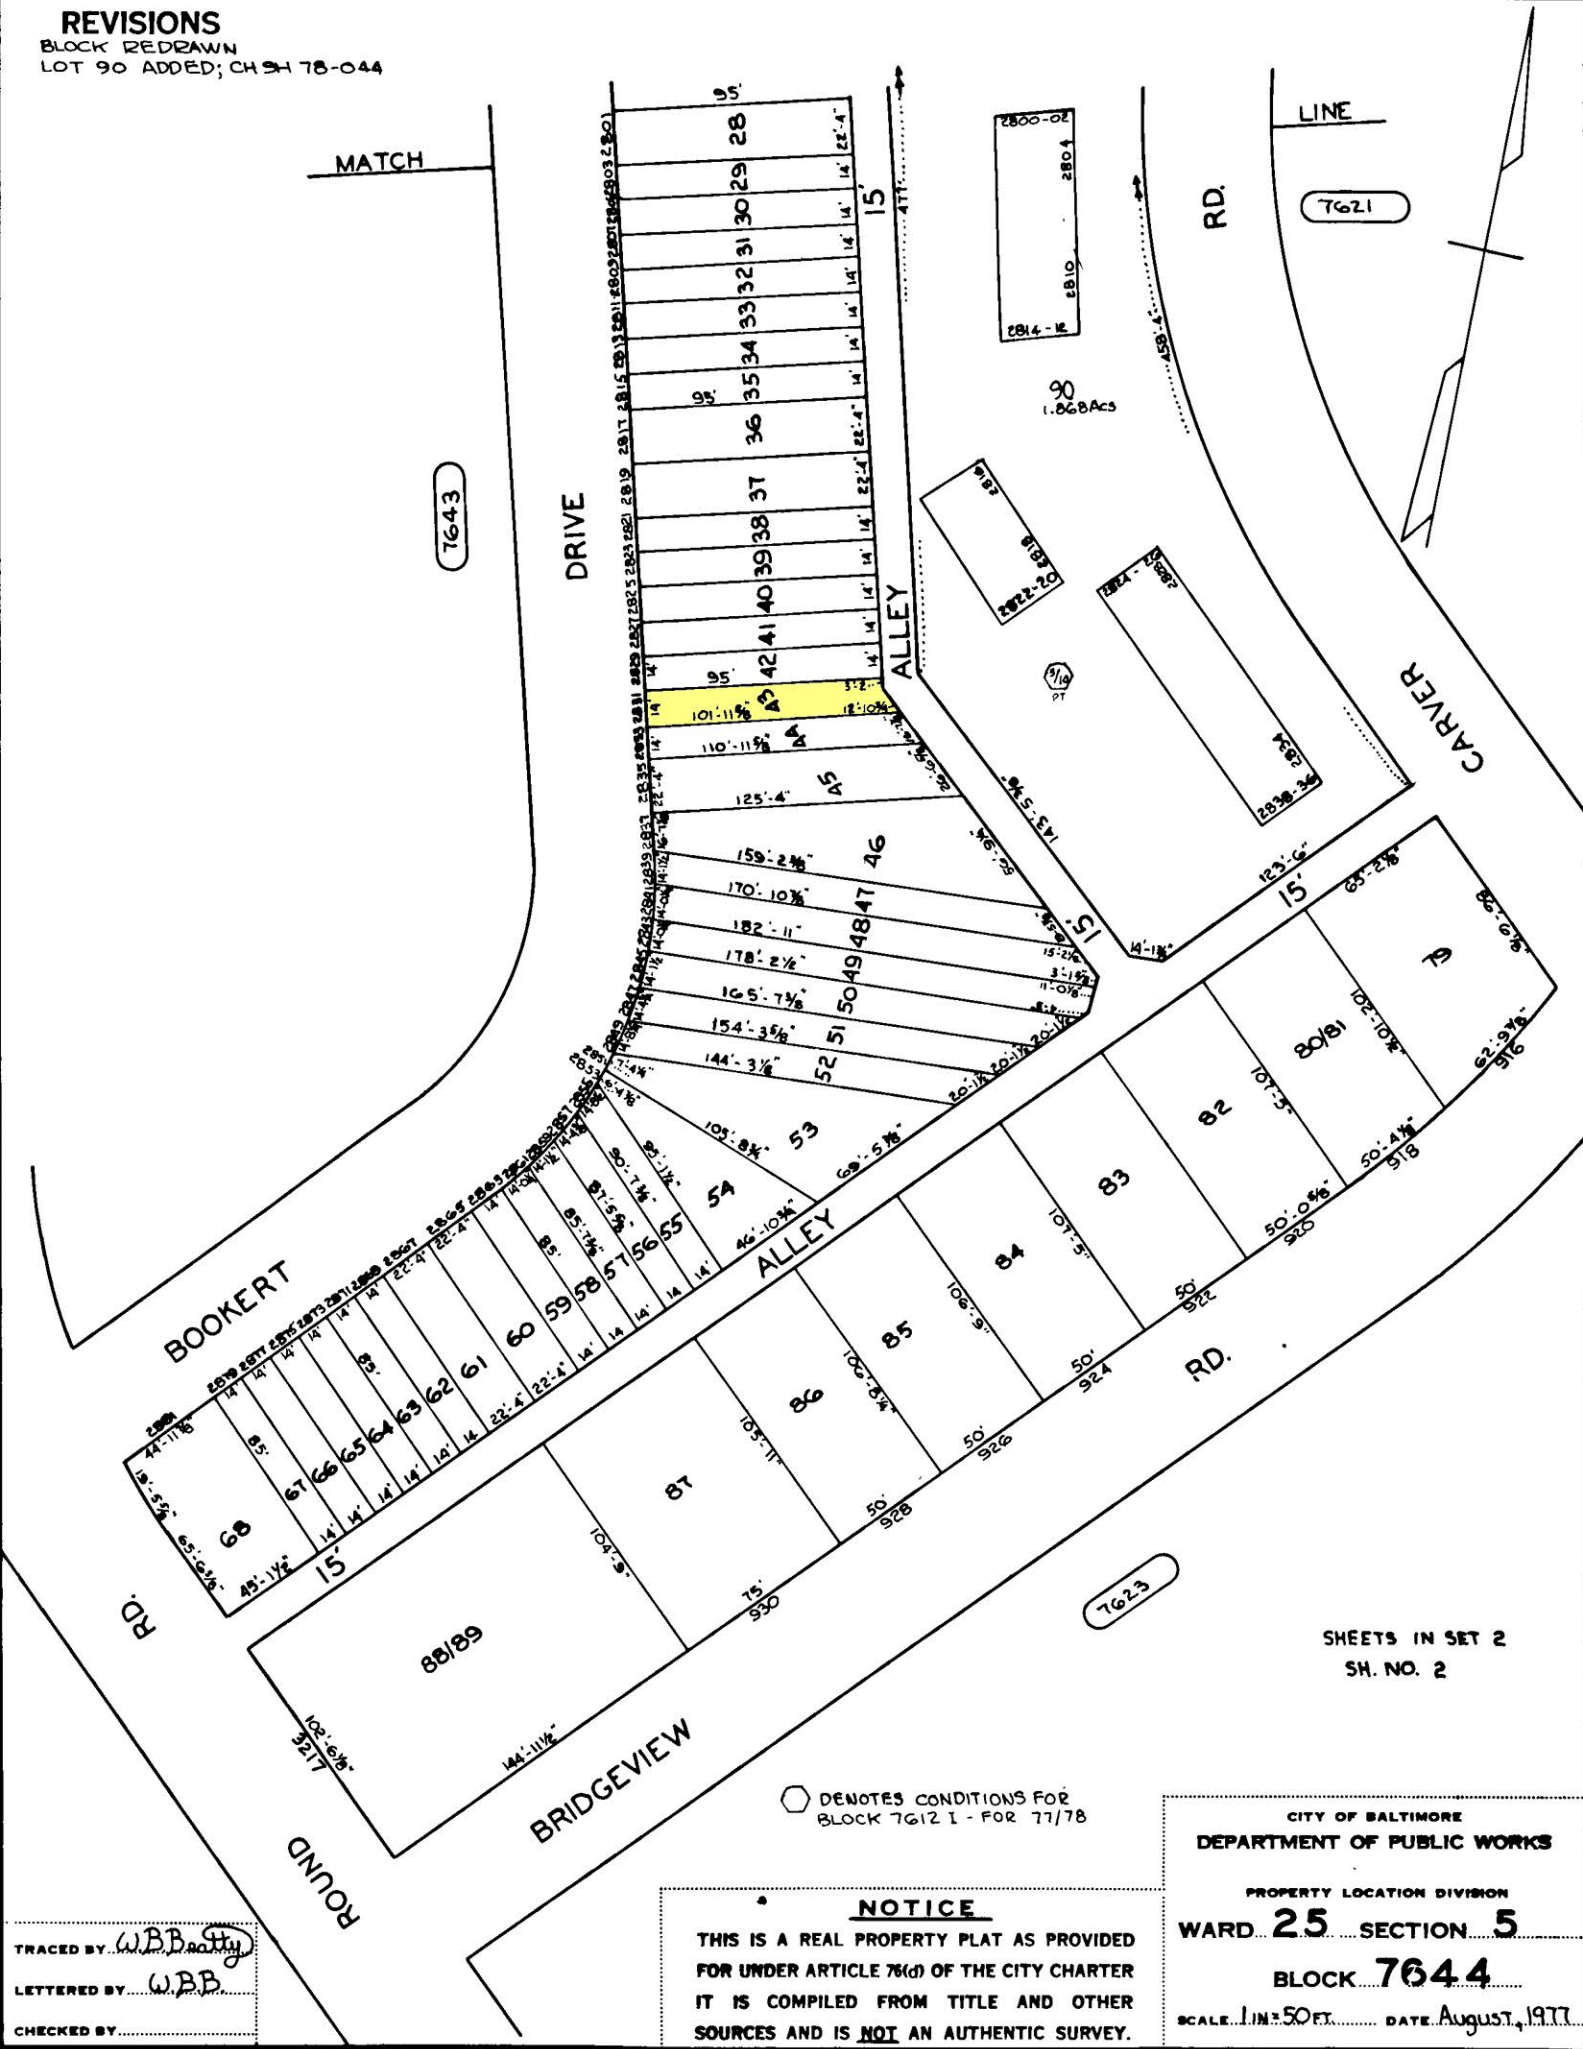

SHEETS IN SET 2
 SH. NO. 2

○ DENOTES CONDITIONS FOR
 BLOCK 7612 I - FOR 77/78

NOTICE
 THIS IS A REAL PROPERTY PLAT AS PROVIDED
 FOR UNDER ARTICLE 76(d) OF THE CITY CHARTER
 IT IS COMPILED FROM TITLE AND OTHER
 SOURCES AND IS **NOT** AN AUTHENTIC SURVEY.

CITY OF BALTIMORE
 DEPARTMENT OF PUBLIC WORKS
 PROPERTY LOCATION DIVISION
 WARD 25 SECTION 5
 BLOCK 7644
 SCALE 1 IN = 50 FT. DATE August, 1977

TRACED BY *WBB*
 LETTERED BY *WBB*
 CHECKED BY