


÷ REVISIONS ÷  
 Block survey (Lee) 8-2-34 Sk# 866

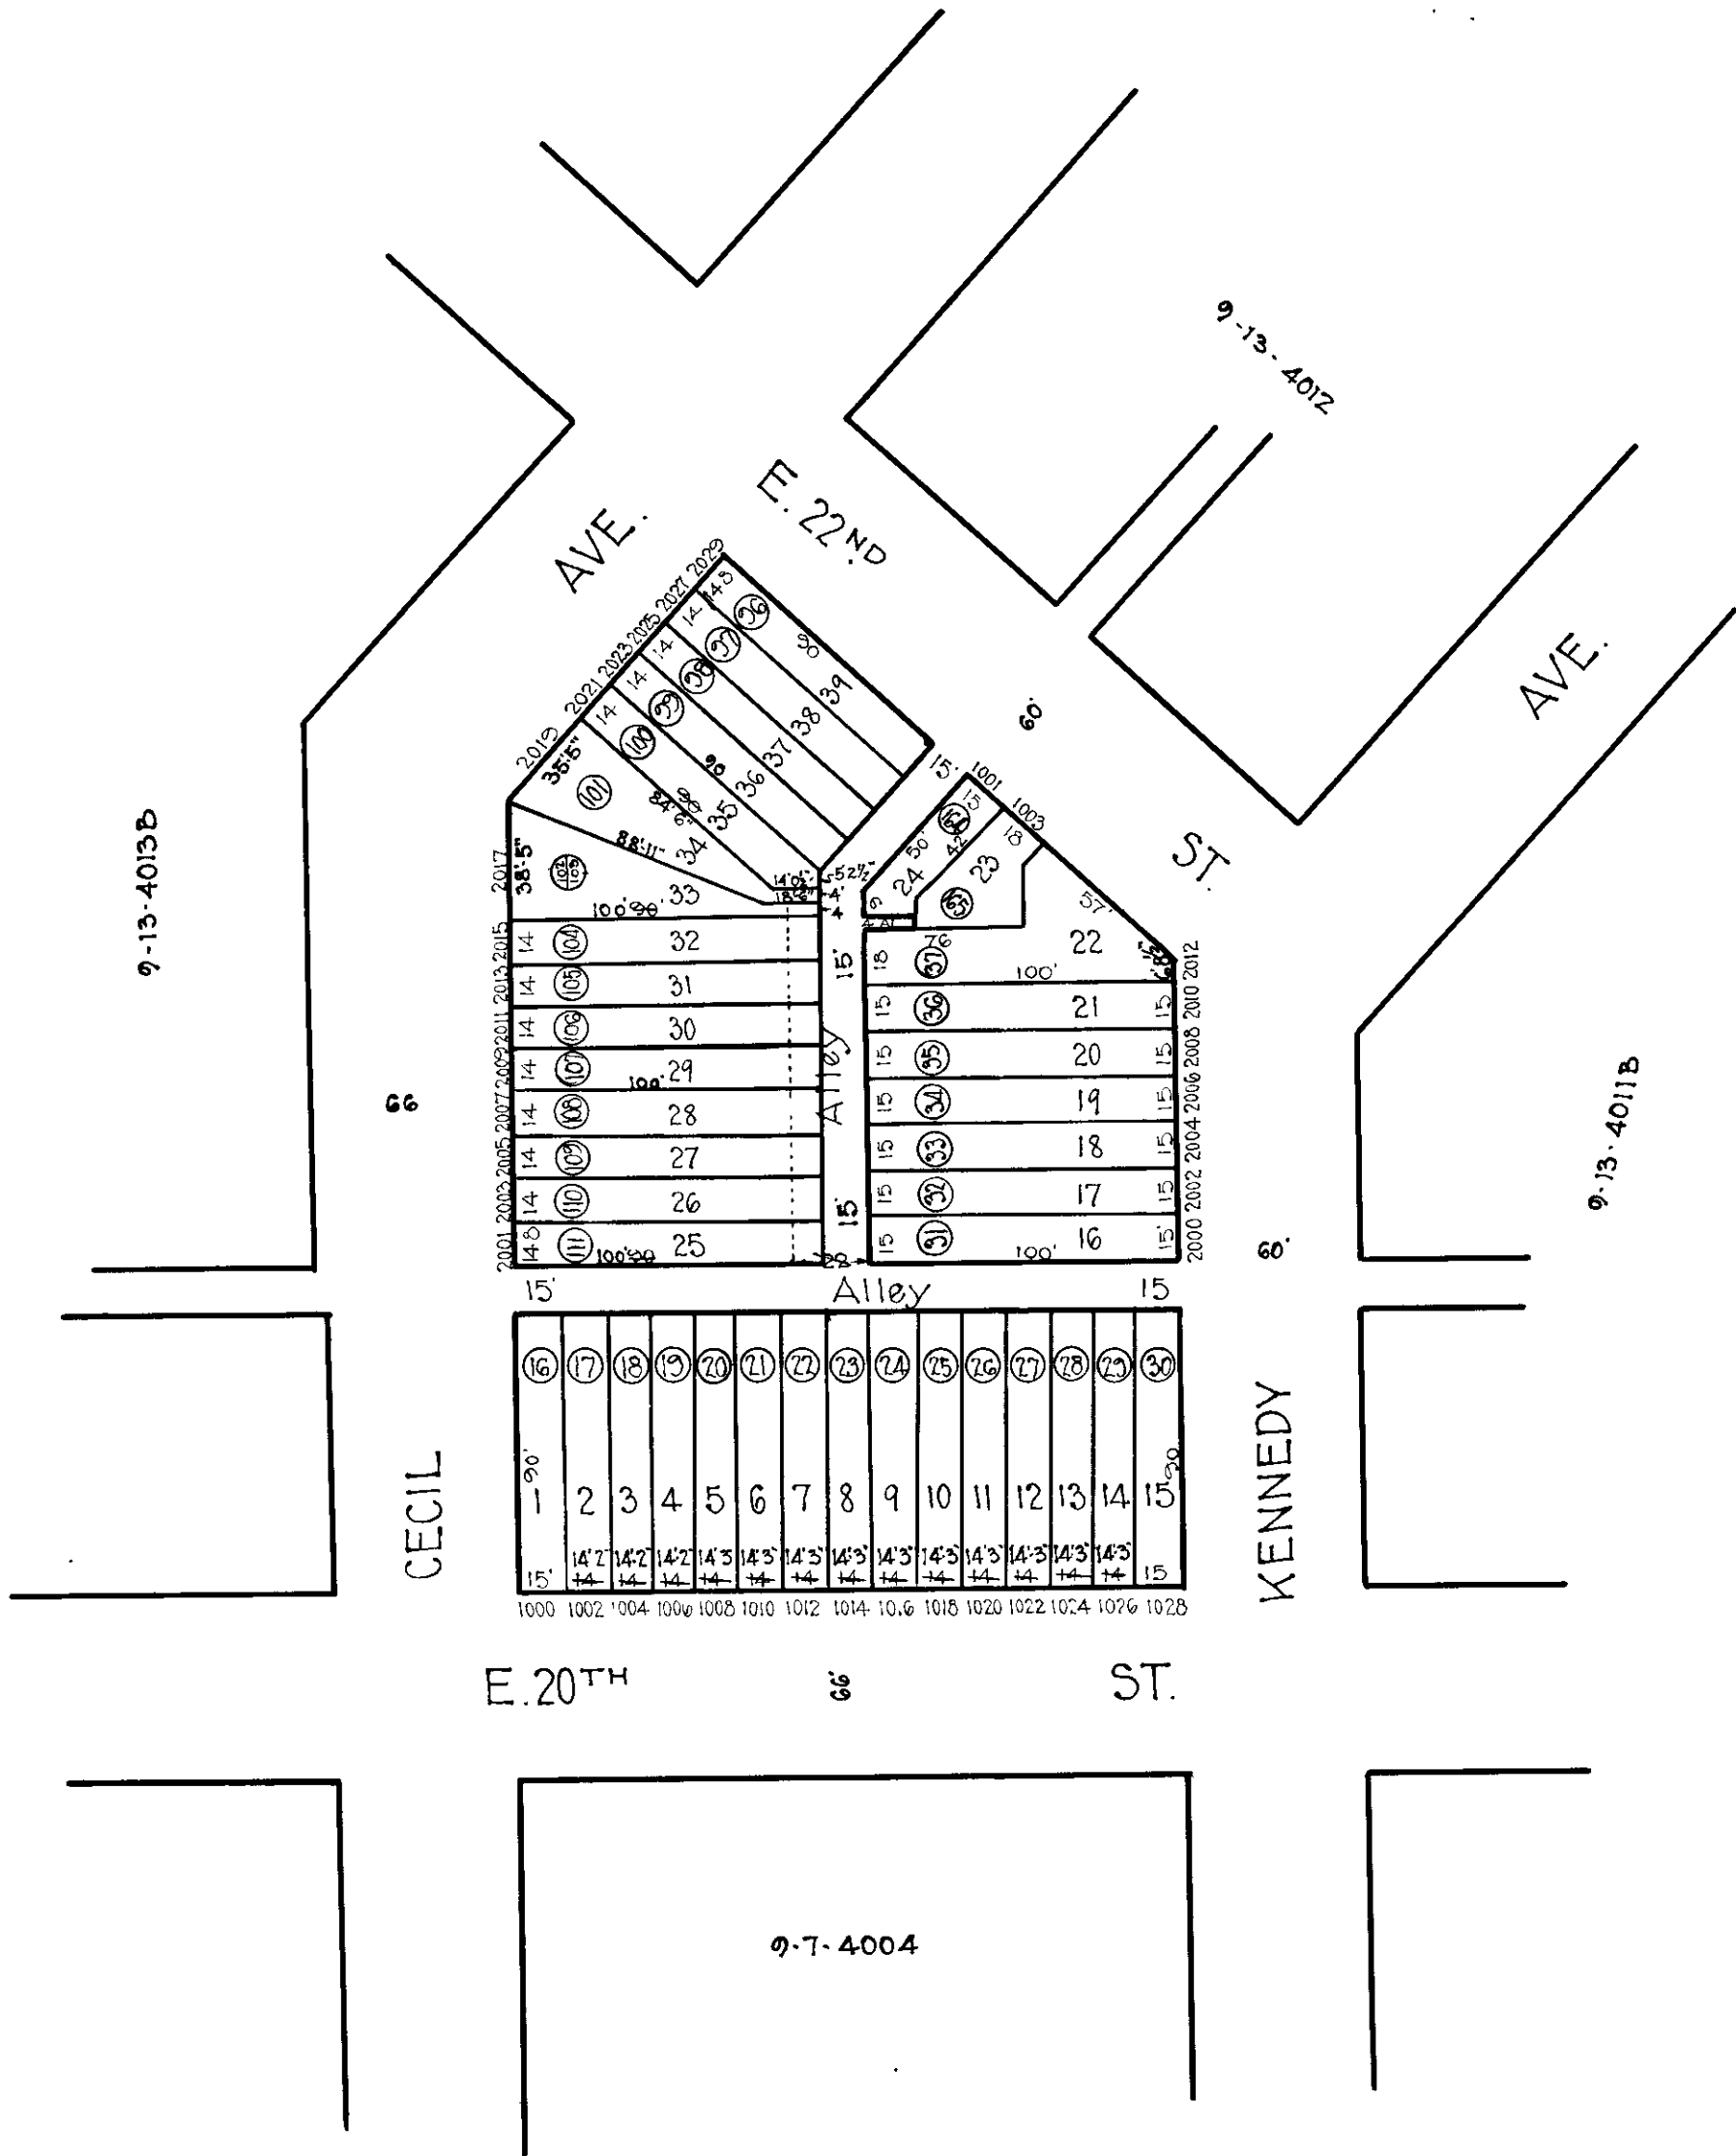

Note: - (32) Denotes Lot Numbers For 1931  
 4-13-4012B-Etc.

TRACED BY *M. Stumpf*  
 LETTERED BY *W.M. Lee*  
 CHECKED BY \_\_\_\_\_

**NOTICE**  
 THIS IS A REAL PROPERTY PLAT AS PROVIDED  
 FOR UNDER ARTICLE 76(d) OF THE CITY CHARTER  
 IT IS COMPILED FROM TITLE AND OTHER  
 SOURCES AND IS NOT AN AUTHENTIC SURVEY.

CITY OF BALTIMORE  
 DEPARTMENT OF PUBLIC WORKS  
 BUREAU OF PLANS & SURVEYS  
 PROPERTY LOCATION DIVISION  
 WARD 9 SECTION 13  
 BLOCK 4013-A  
 SCALE 1 = 60.0 DATE May 1930