


REVISIONS

Lots 18J to 19 for 1934 Out of Lot 19 Sh. 776

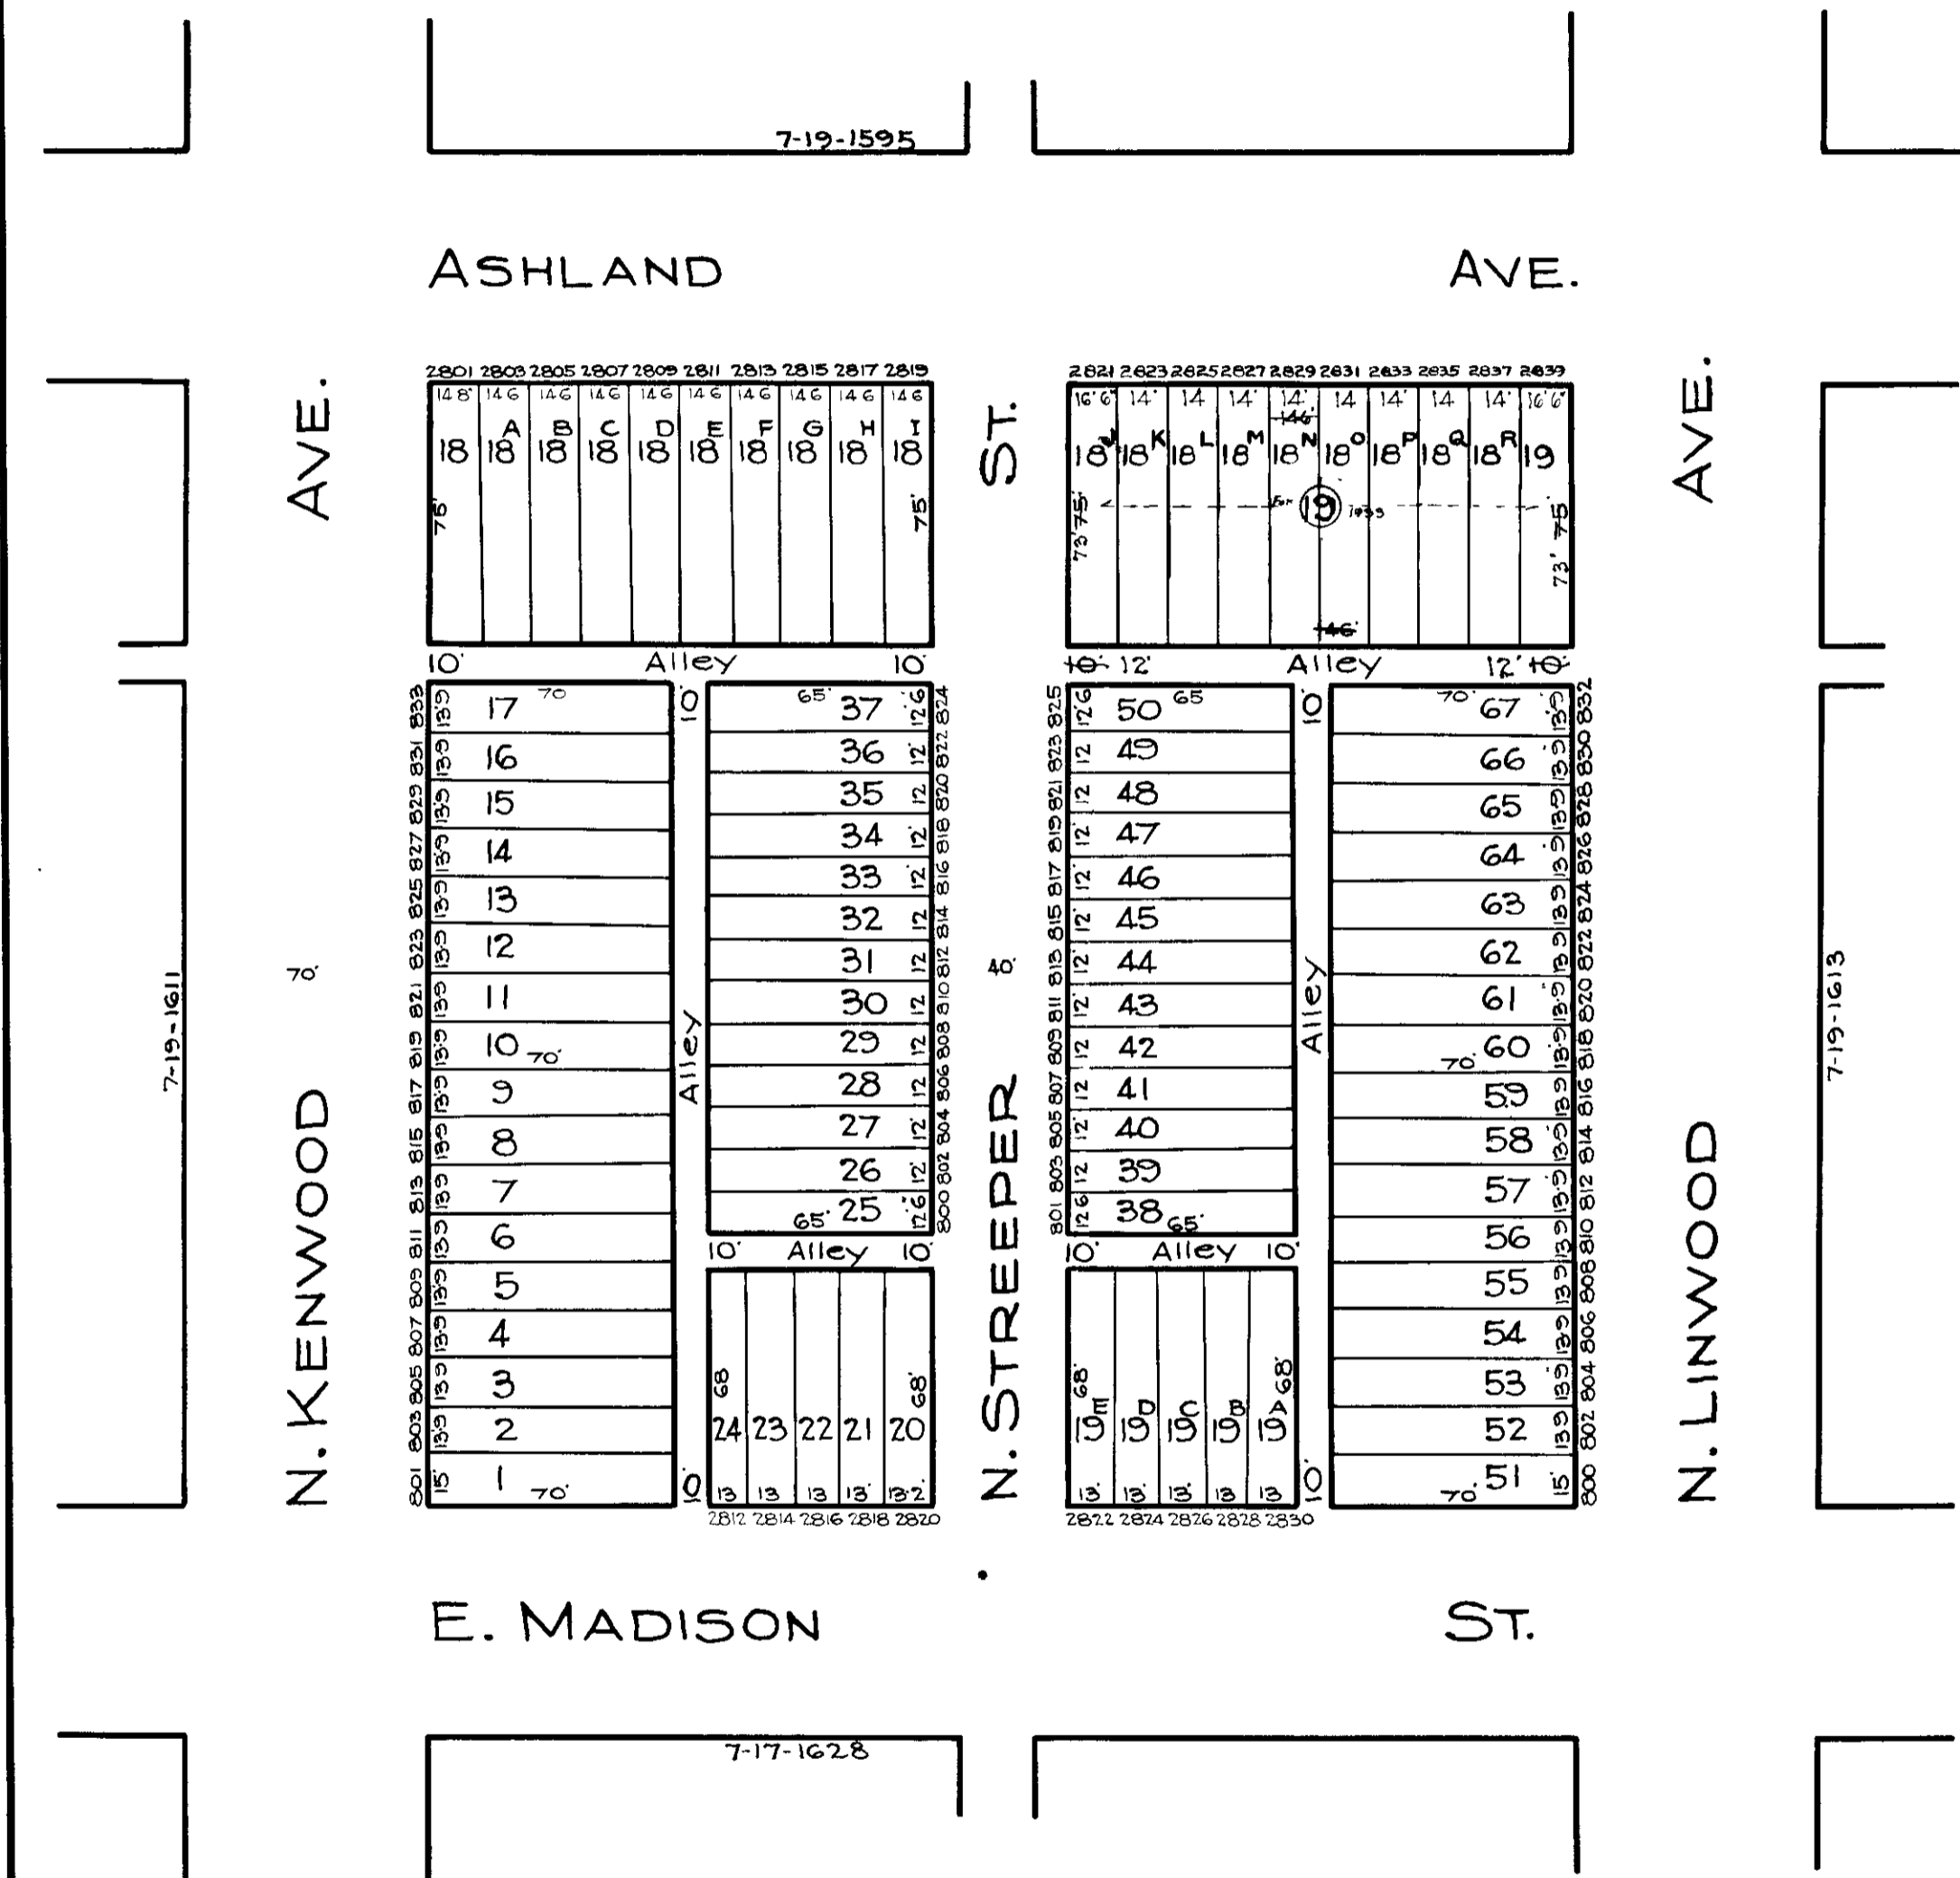

NOTE: Block 7-1-1612 For 1940.

TRACED BY *G. Moorehead*
 LETTERED BY *Jos. Rokosky*
 CHECKED BY *R. LITZ*
W.M. Lee - G.M.

NOTICE
 THIS IS A REAL PROPERTY PLAT AS PROVIDED
 FOR UNDER ARTICLE 76(1) OF THE CITY CHARTER
 IT IS COMPILED FROM TITLE AND OTHER
 SOURCES AND IS NOT AN AUTHENTIC SURVEY

CITY OF BALTIMORE
 DEPARTMENT OF PUBLIC WORKS
 BUREAU OF PLANS & SURVEYS
 PROPERTY LOCATION DIVISION
 WARD 7 SECTION 19
 BLOCK 1612
 SCALE 1/4" = 50 FT DATE May 1929