


REVISIONS

BLK. PLAT REDRAWN PER APP & SUB-DIV C.S.H. 80-125-130
 LOTS 1/4 & 5/6 CONSD PER O.G. C.S.H. 80-231
 LOT 25/36 HO. NO. PER. APPL. C. SH. 91-214
 LOT 1/6 & 25/36 CONSD PER O.G. C.S.H. 98-025

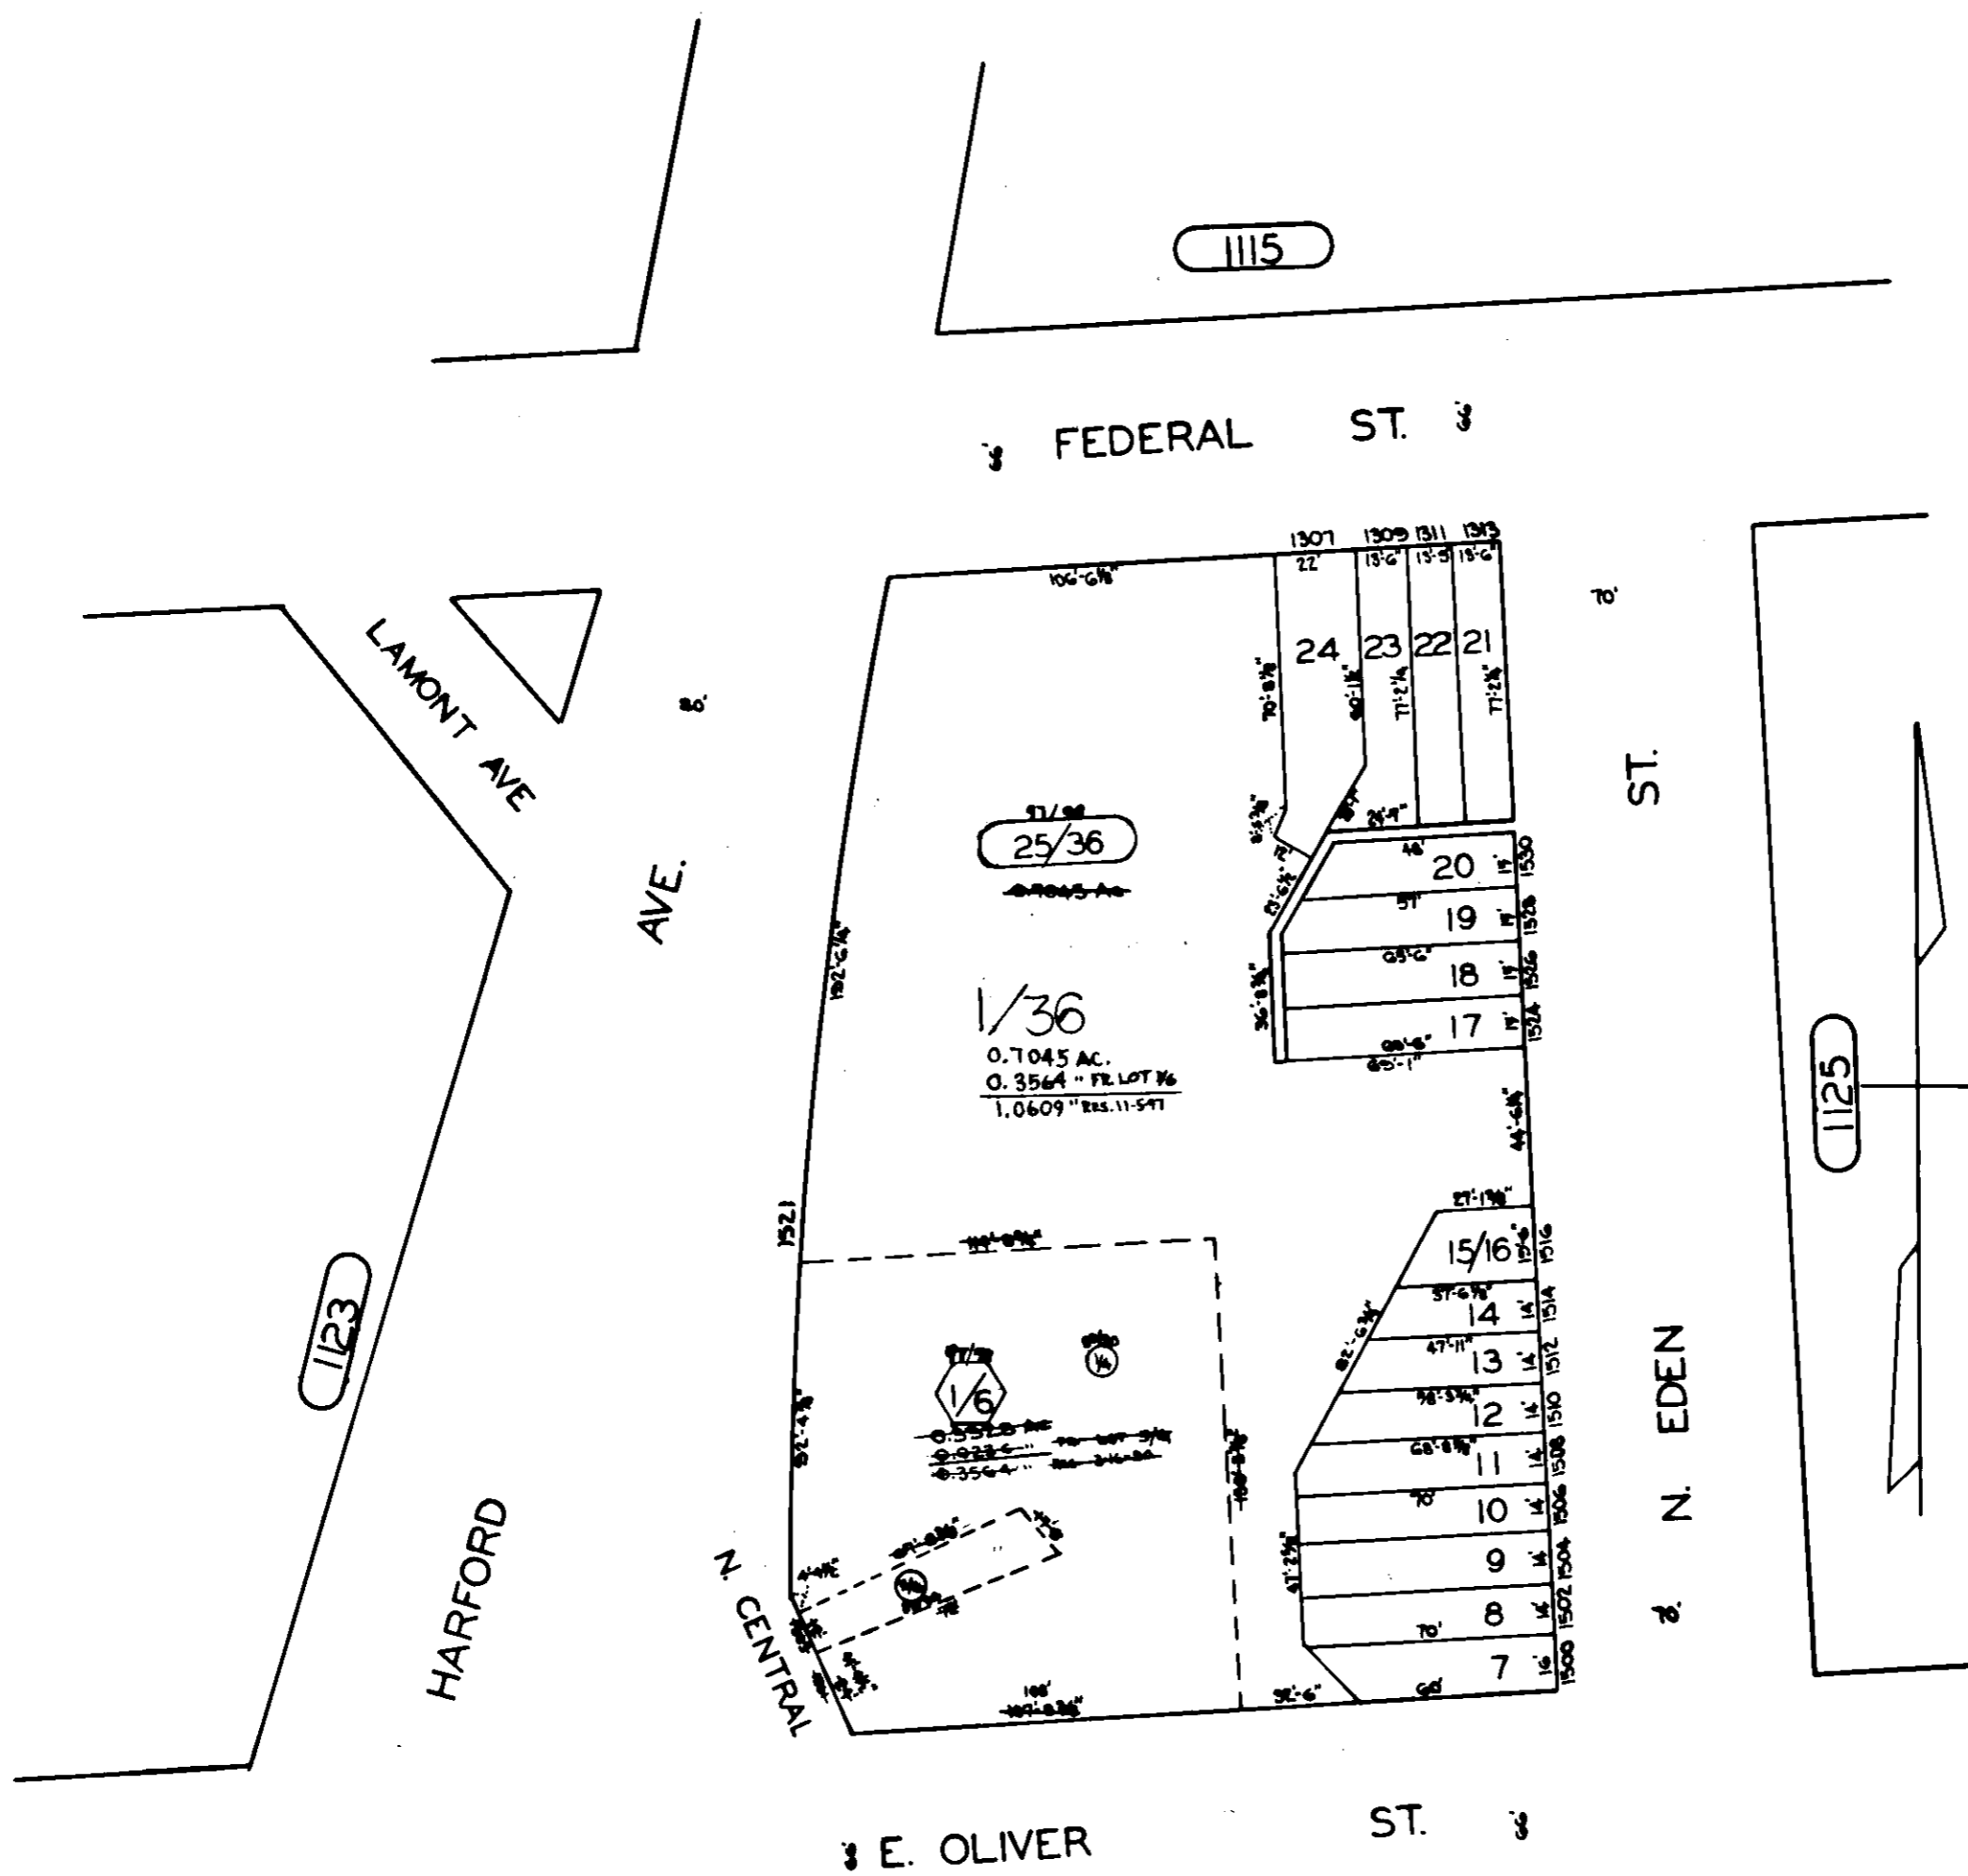

SEE SHEET 2 FOR
 19/80 CONDITIONS

TRACED BY... P.M. FORD
 LETTERED BY... P.M. FORD
 CHECKED BY...

NOTICE
 THIS IS A REAL PROPERTY PLAT AS PROVIDED
 FOR UNDER ARTICLE 76(d) OF THE CITY CHARTER
 IT IS COMPILED FROM TITLE AND OTHER
 SOURCES AND IS NOT AN AUTHENTIC SURVEY.

CITY OF BALTIMORE
 DEPARTMENT OF PUBLIC WORKS
 PROPERTY LOCATION DIVISION
 WARD 9 SECTION 11
 BLOCK 1124
 SCALE 1 INCH = 50 FEET DATE OCTOBER 1979