
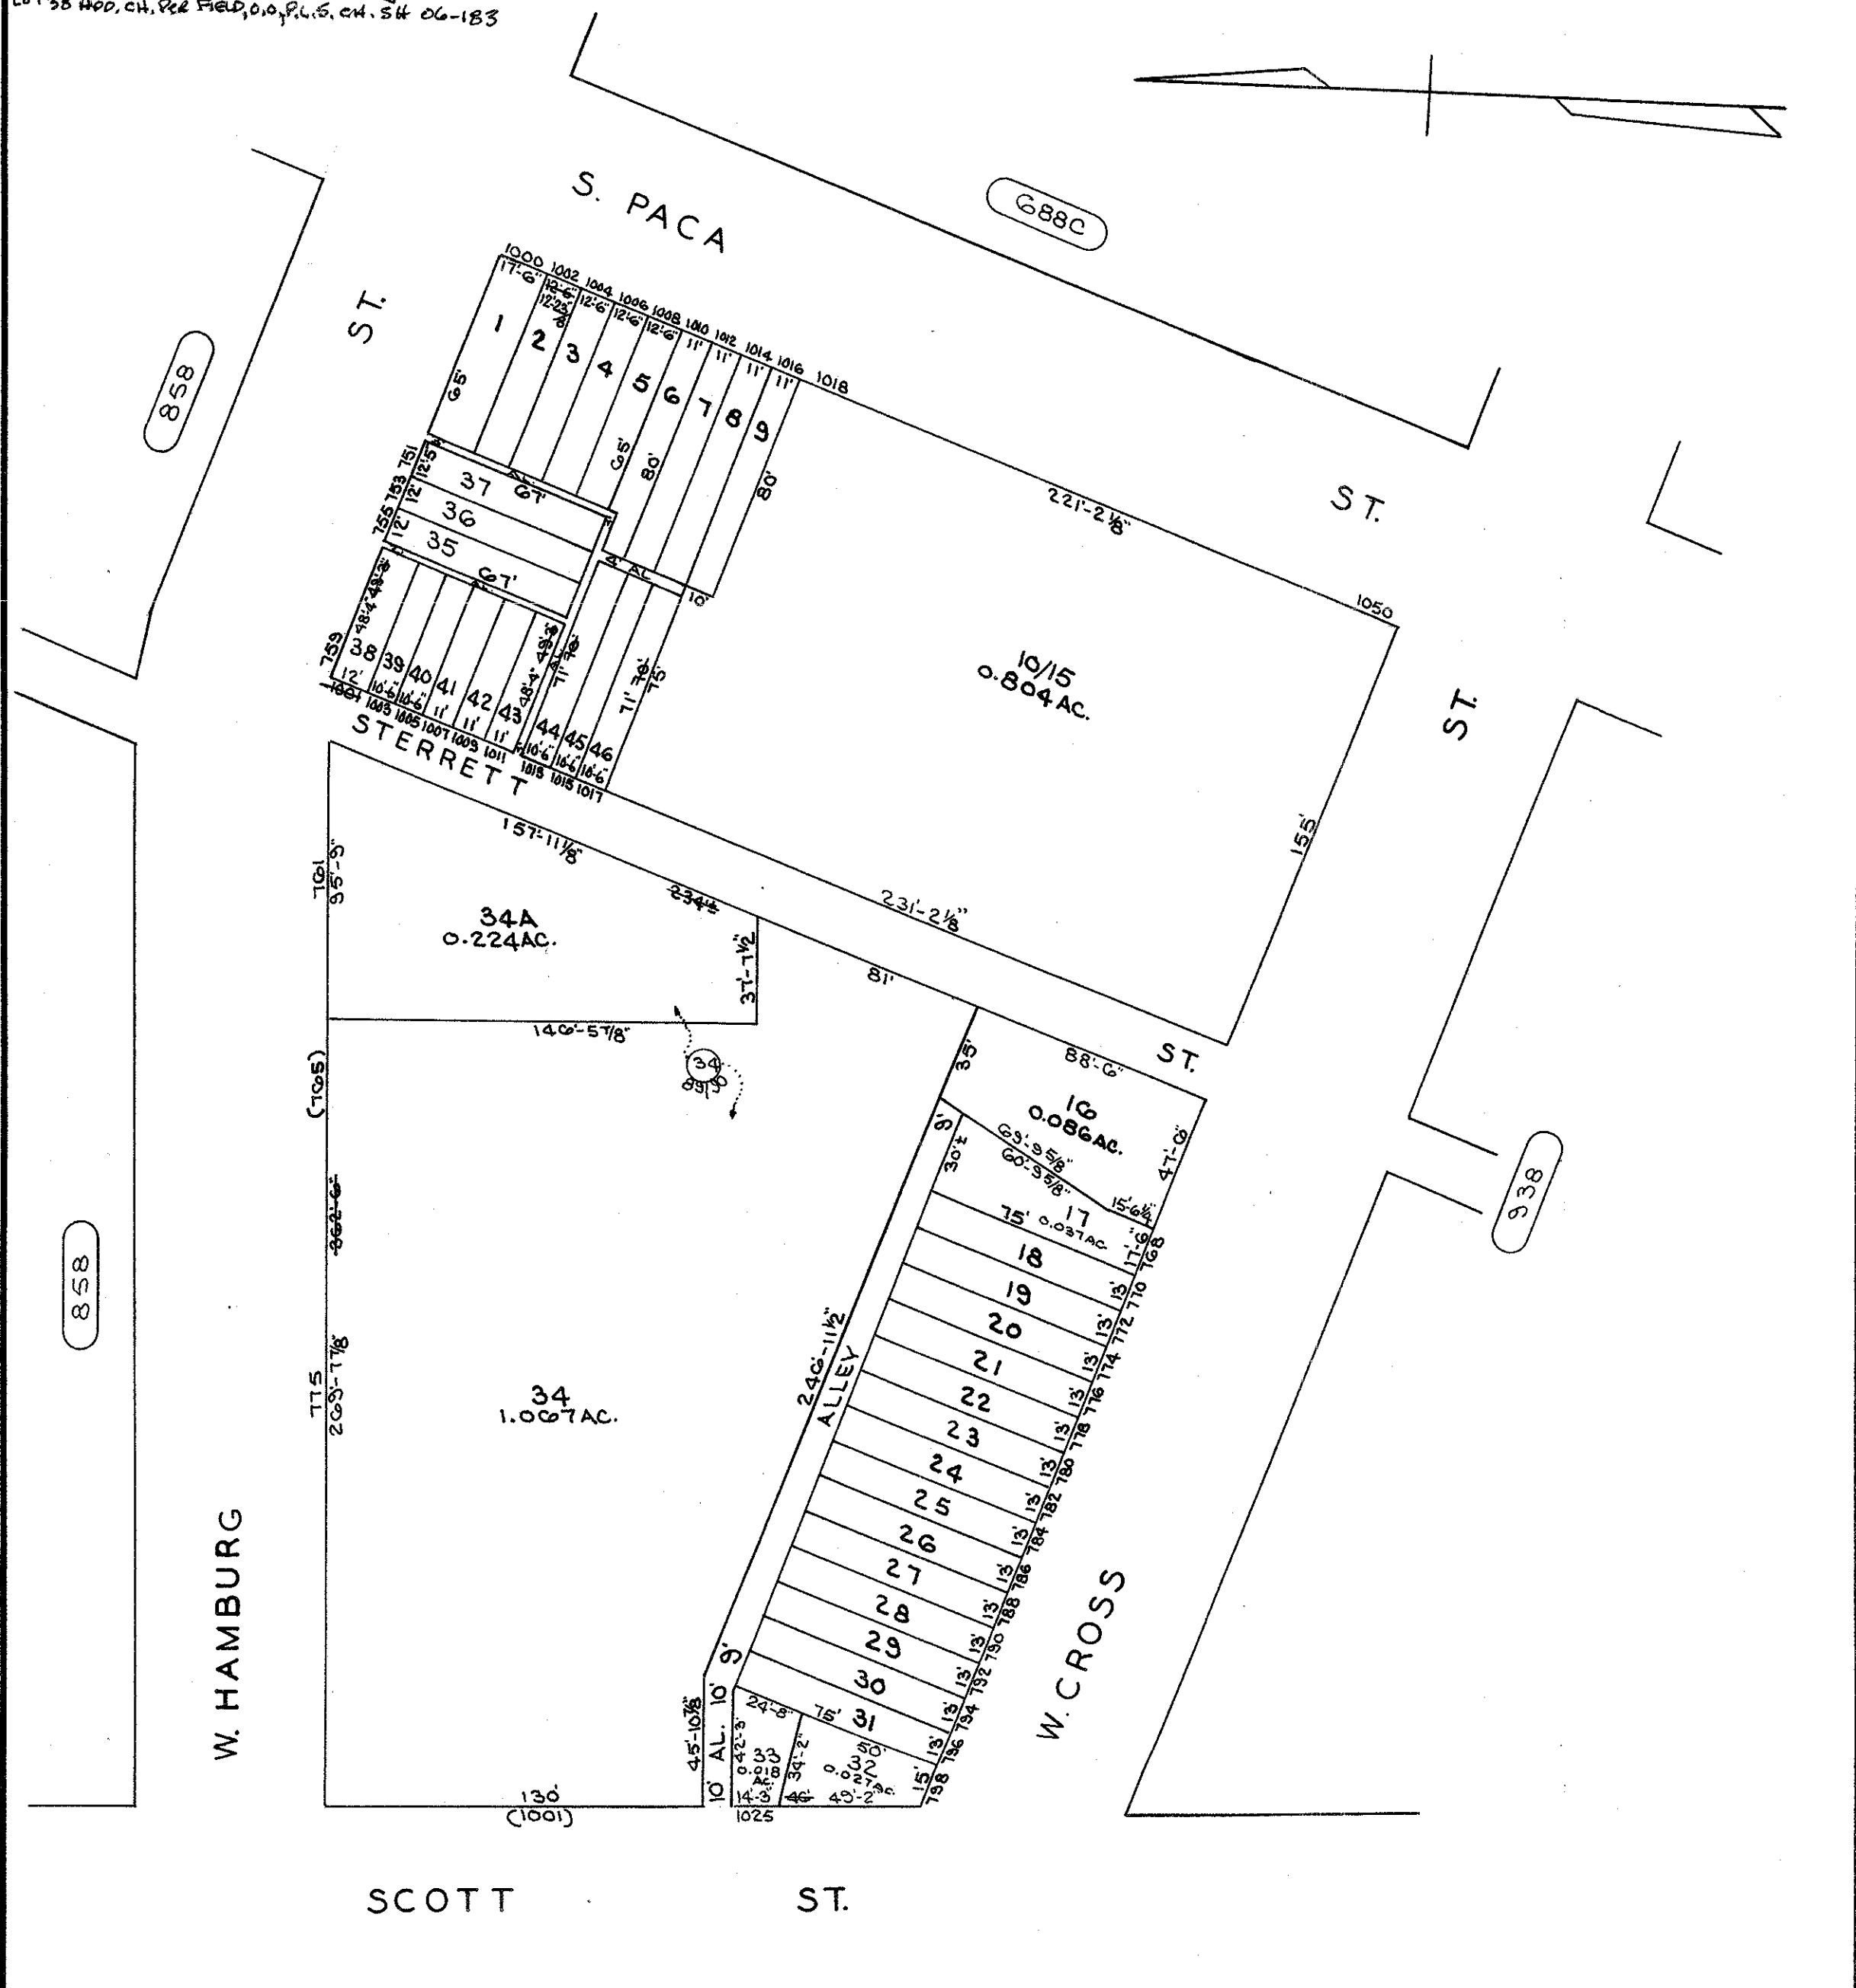


**REVISIONS**

LOTS 1, 32-34A PER DEED & SUB-DIV. CH. 90-200  
 LOT 38 ADD. CH. REC. FIELD, O.O. P.L.S. CH. 54 06-183

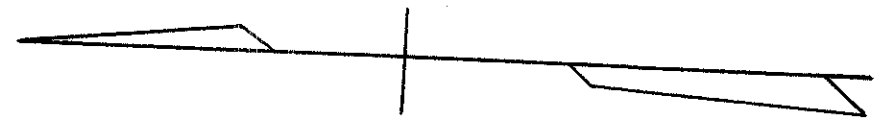

TRACED BY D.G.  
 LETTERED BY D.G.  
 CHECKED BY \_\_\_\_\_

**NOTICE**  
 THIS IS A REAL PROPERTY PLAT AS PROVIDED FOR UNDER ARTICLE 76(d) OF THE CITY CHARTER IT IS COMPILED FROM TITLE AND OTHER SOURCES AND IS NOT AN AUTHENTIC SURVEY.

CITY OF BALTIMORE  
 DEPARTMENT OF PUBLIC WORKS  
 PROPERTY LOCATION SECTION  
 WARD 21 SECTION 12  
 BLOCK 922  
 SCALE 1"=50' DATE MARCH 1990