


REVISIONS

LOTS 29 & 30 CONSD PER APP & O.O.C. SH. 87-415
 Lot 73 DIM. CH. PER DEED CH. SH. 89-105
 LOTS 39 & 45 CONSD PER O.O. LOT 44 LOT NO CHANGED C.SH. 00-157

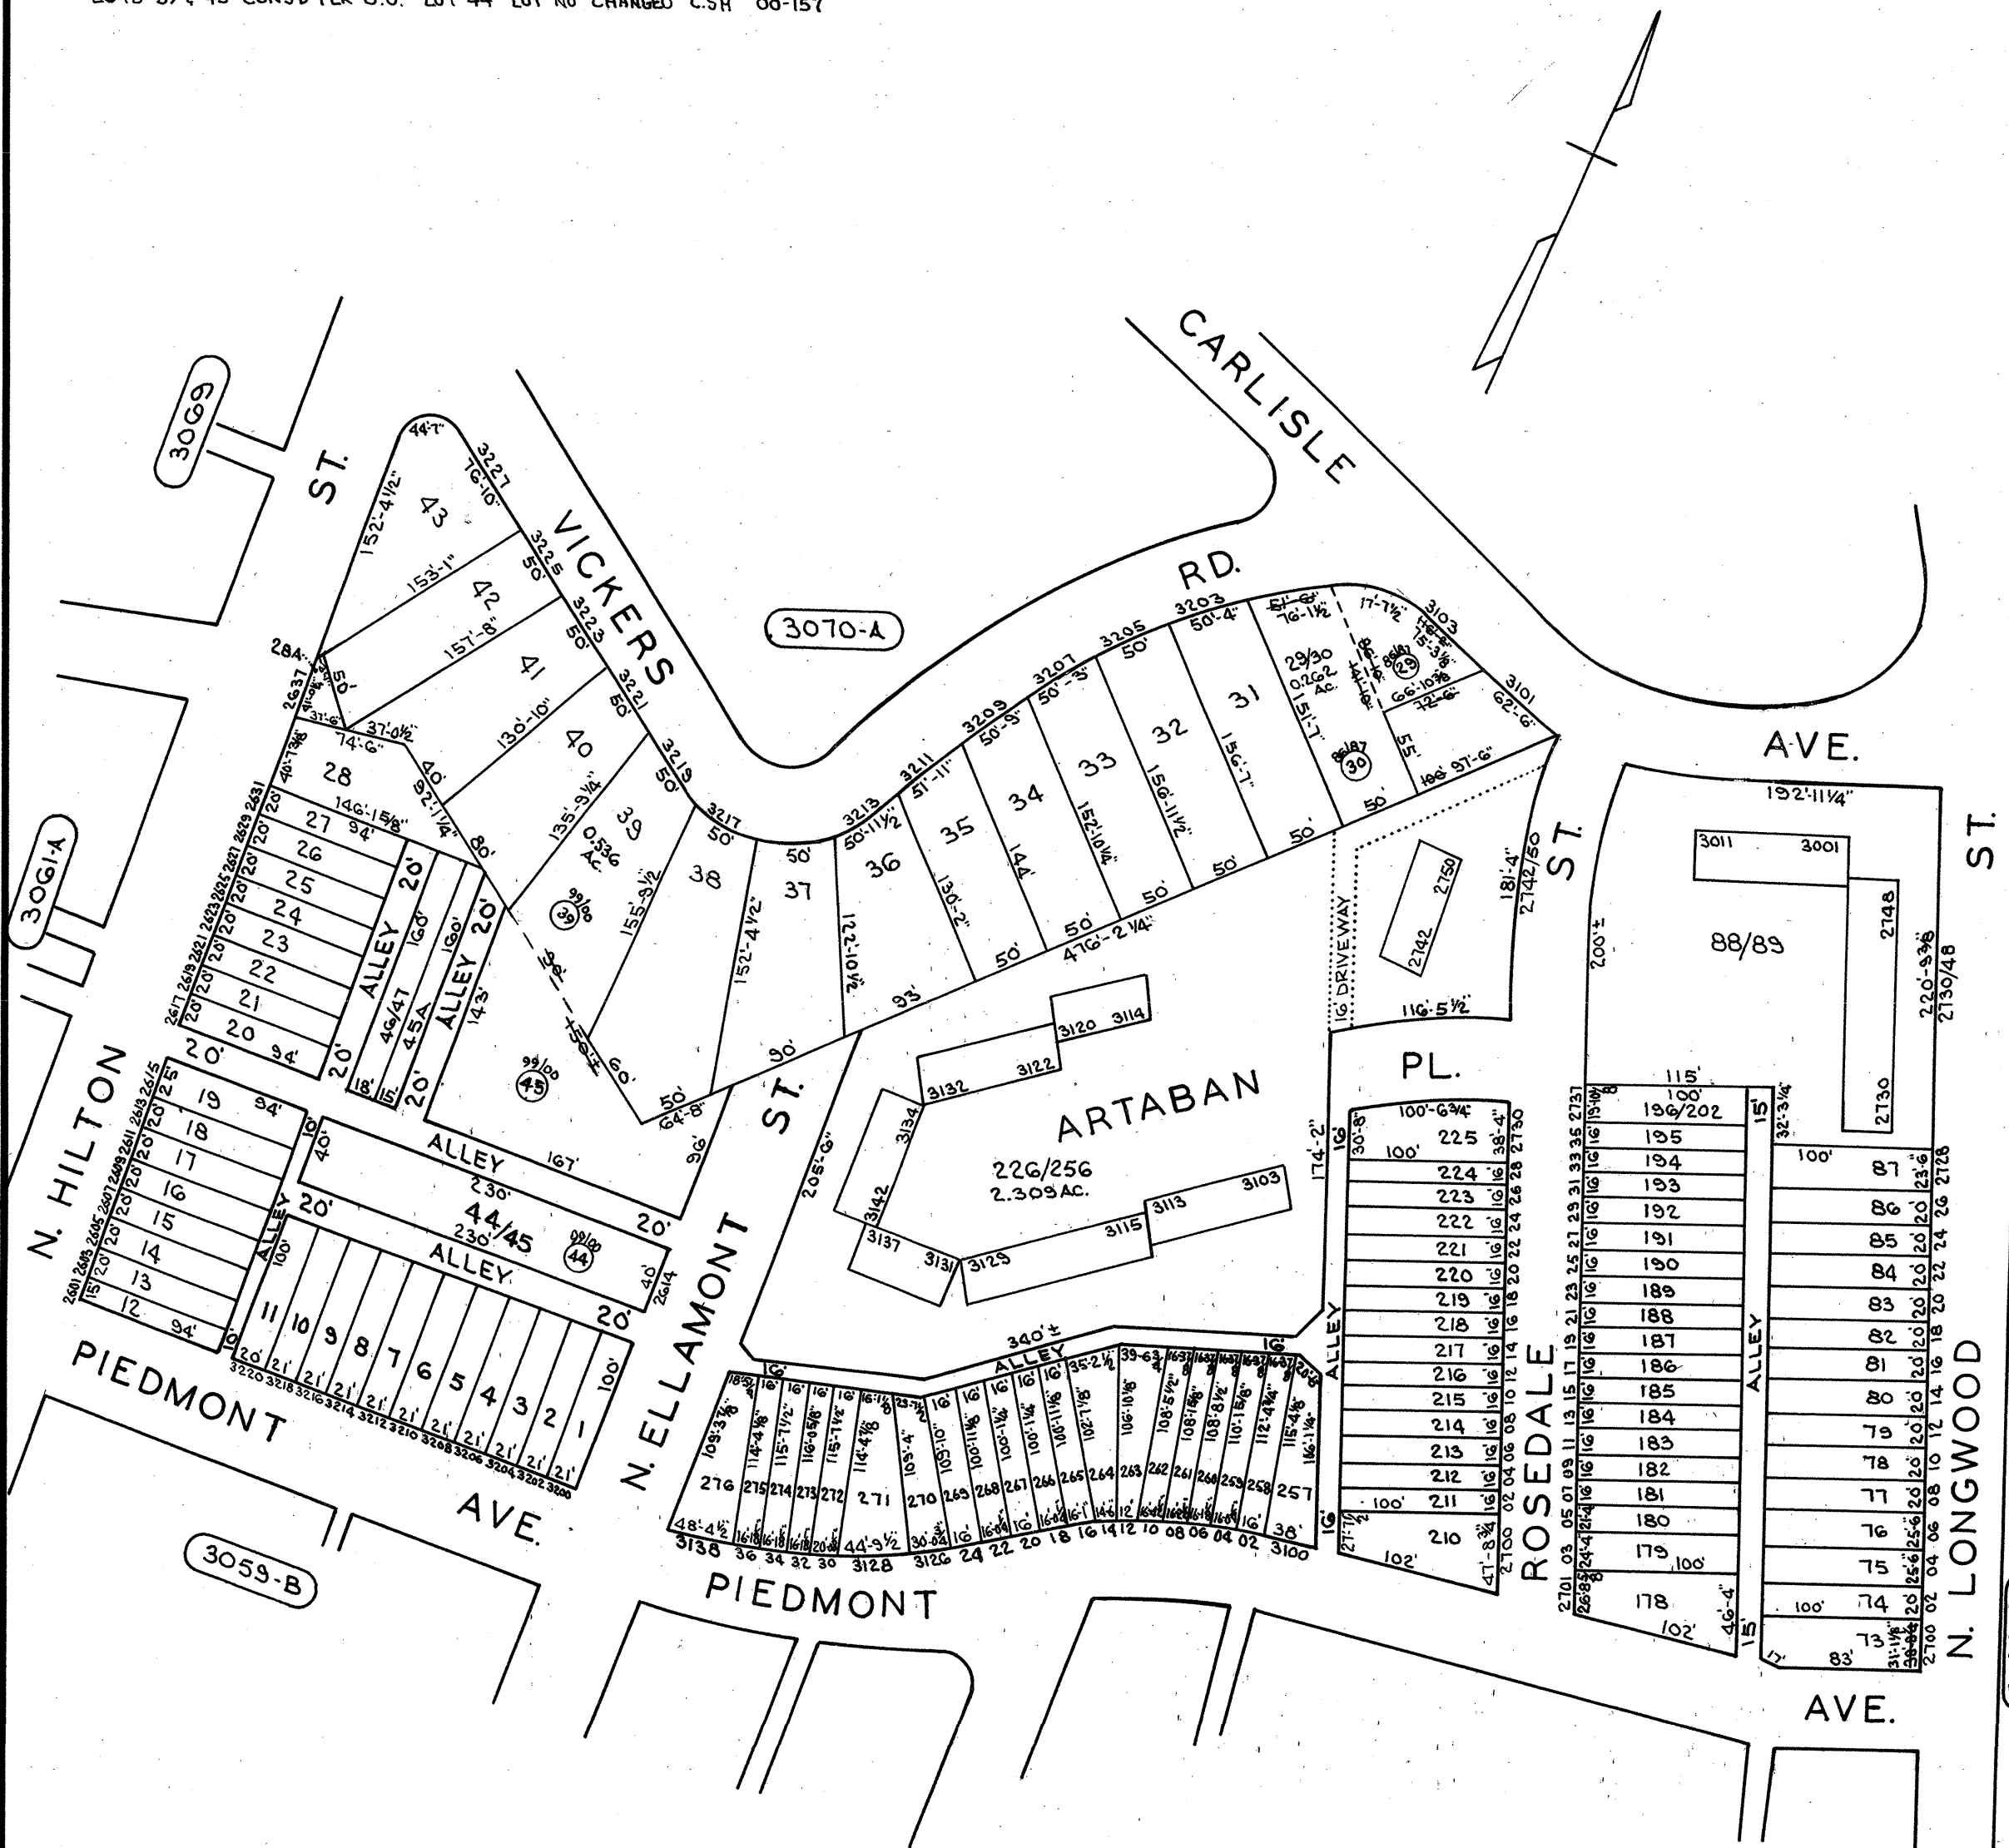

SEE SHEET-2

SHEETS IN SET-2
 SHEET-1


CITY OF BALTIMORE
 DEPARTMENT OF PUBLIC WORKS
 PROPERTY LOCATION DIVISION
 WARD **15** SECTION **27**
 BLOCK **3061-B**
 SCALE: 1" = 100' DATE: MAY 1987

NOTICE
 THIS IS A REAL PROPERTY PLAT AS PROVIDED FOR UNDER ARTICLE 76(d) OF THE CITY CHARTER IT IS COMPILED FROM TITLE AND OTHER SOURCES AND IS NOT AN AUTHENTIC SURVEY.

TRACED BY: D.G.
 LETTERED BY: D.G.
 CHECKED BY:

REVISIONS

SEE SHEET -1

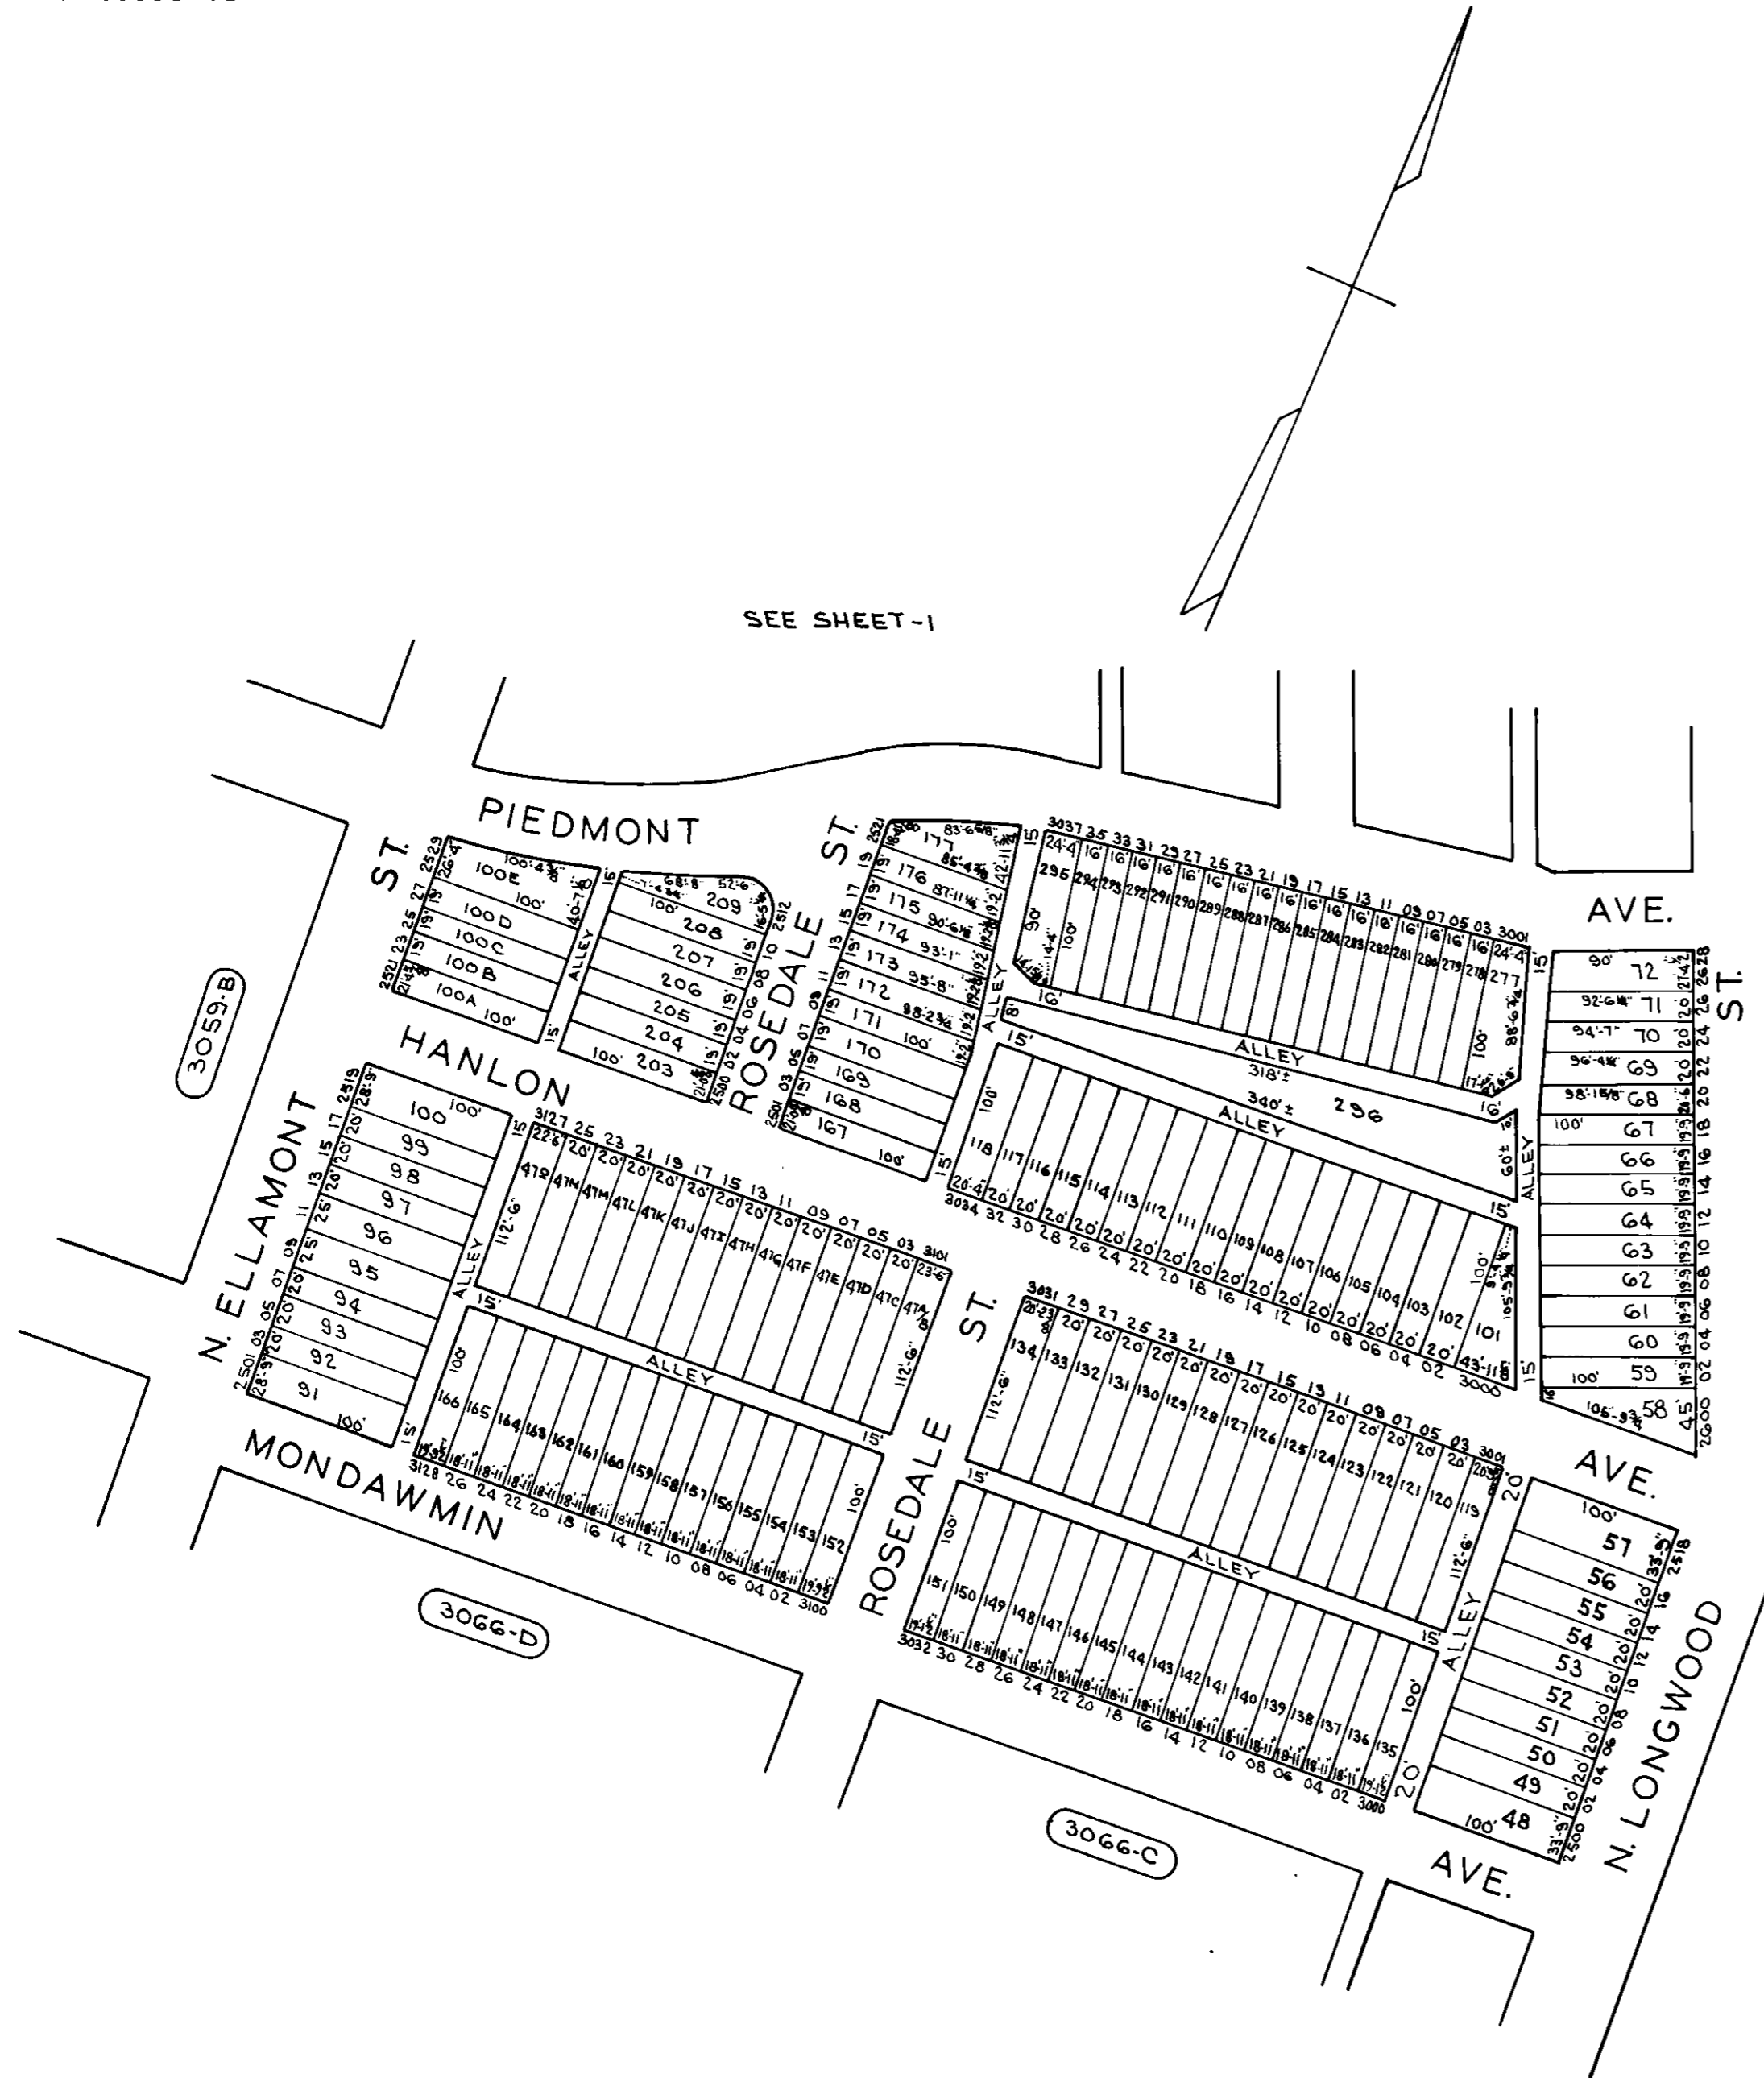

3059-B

3066-D

3066-C

6500

SHEETS IN SET-2
SHEET-2

CITY OF BALTIMORE
DEPARTMENT OF PUBLIC WORKS

PROPERTY LOCATION DIVISION
WARD 15 SECTION 27
BLOCK 3061-B

SCALE 1"=100' DATE MAY 1997

NOTICE

THIS IS A REAL PROPERTY PLAT AS PROVIDED FOR UNDER ARTICLE 76(d) OF THE CITY CHARTER IT IS COMPILED FROM TITLE AND OTHER SOURCES AND IS NOT AN AUTHENTIC SURVEY.

TRACED BY D.G.
LETTERED BY D.G.
CHECKED BY