


REVISIONS  
LOT 18 DIM CHANGED PER DEED C5H 86-092

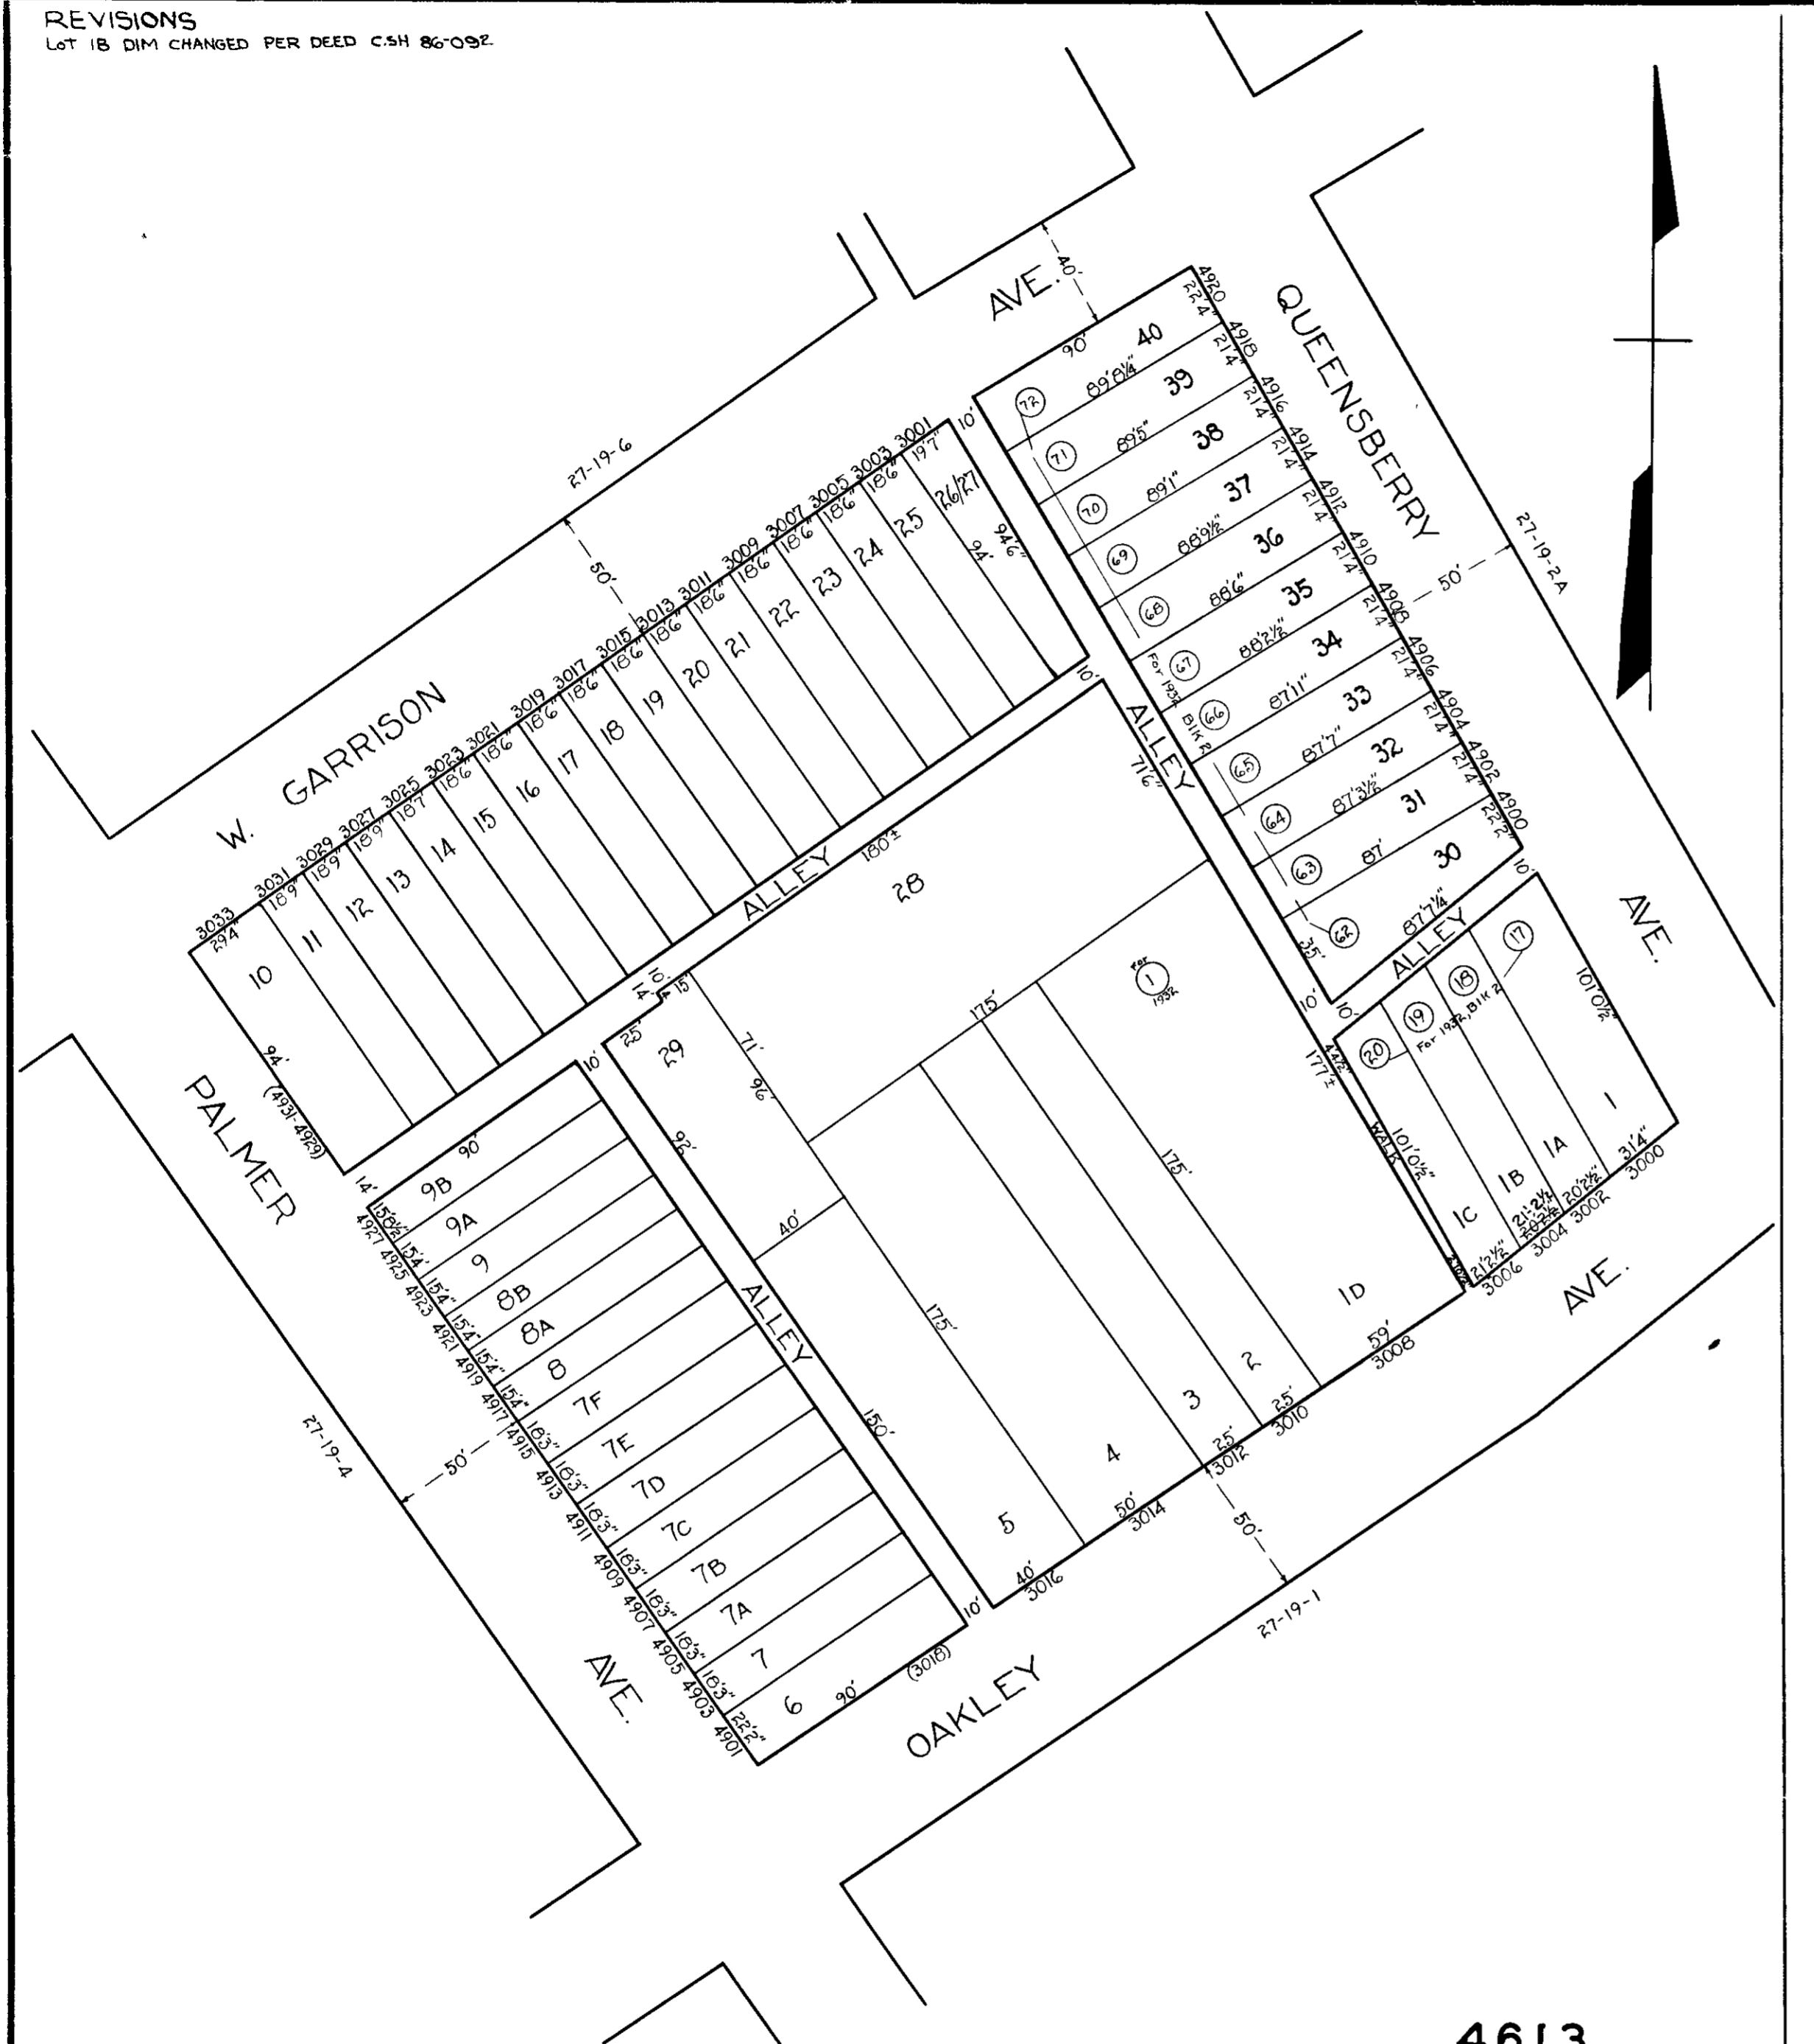

**NOTICE**  
THIS IS A REAL PROPERTY PLAT AS PROVIDED FOR UNDER ARTICLE 76(f) OF THE CITY CHARTER. IT IS COMPILED FROM TITLE AND OTHER SOURCES AND IS NOT AN AUTHENTIC SURVEY

**4613**  
CITY OF BALTIMORE  
DEPARTMENT OF PUBLIC WORKS  
BUREAU OF PLANS & SURVEYS  
PROPERTY LOCATION DIVISION  
WARD **27** SECTION **19**  
**BLOCK 4613**  
SCALE 1 IN. = 50 FT. DATE DEC 1931

TRACED BY *S. Bauersfeld*  
LETTERED BY *S. Bauersfeld*  
CHECKED BY

NOTE: BLOCK 27-19-3 For 1941