
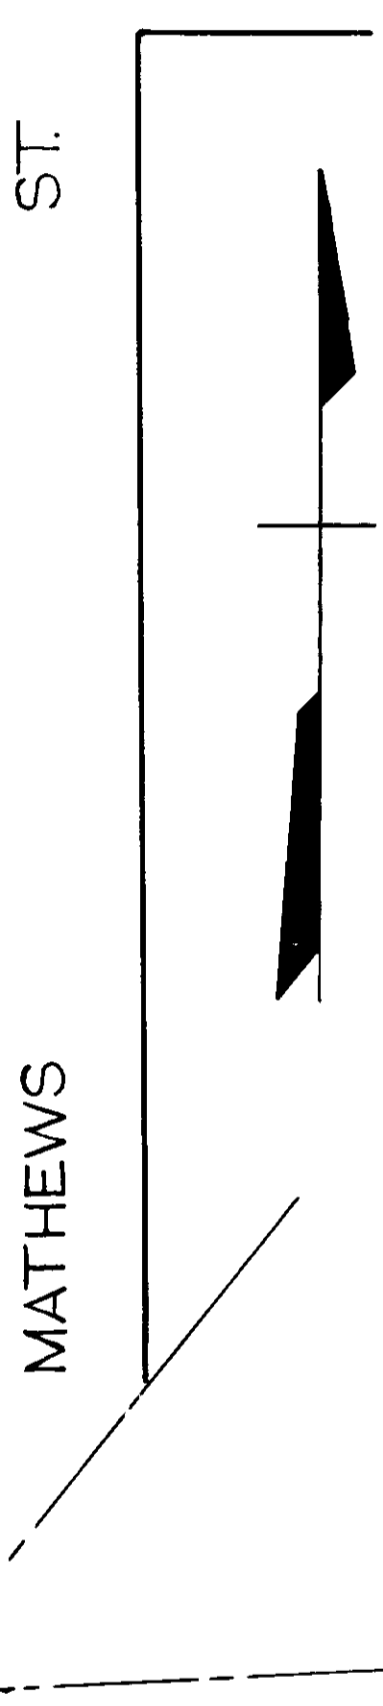
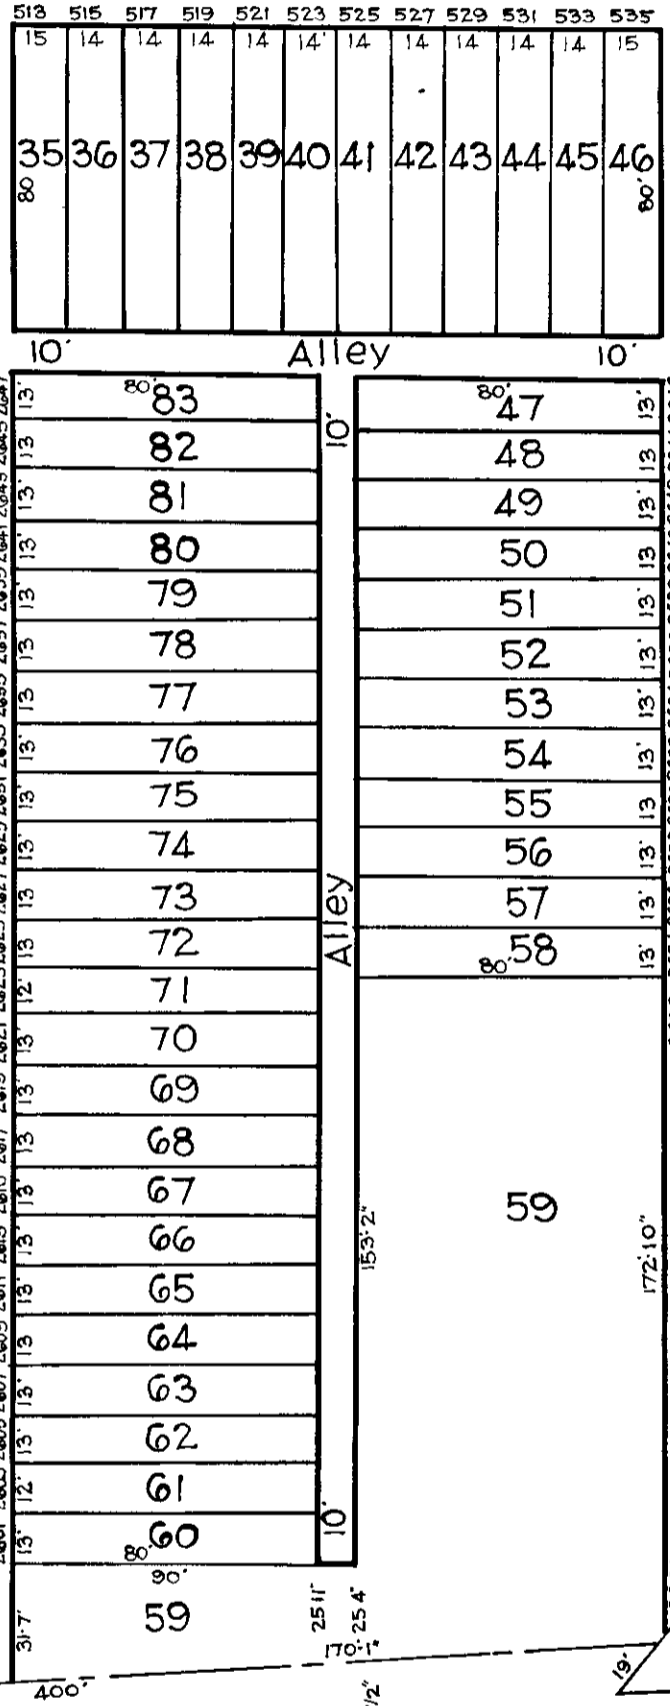
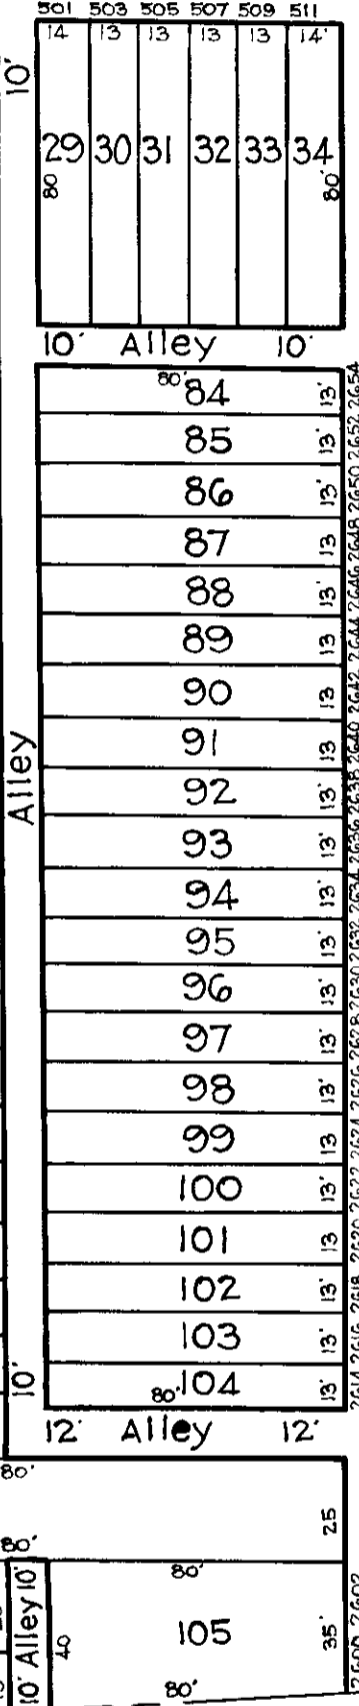


REVISIONS  
Lots 21/22 Cons'd per App. 620 C.Sh.No. 4307

AVE.

E. 27<sup>TH</sup>

ST.

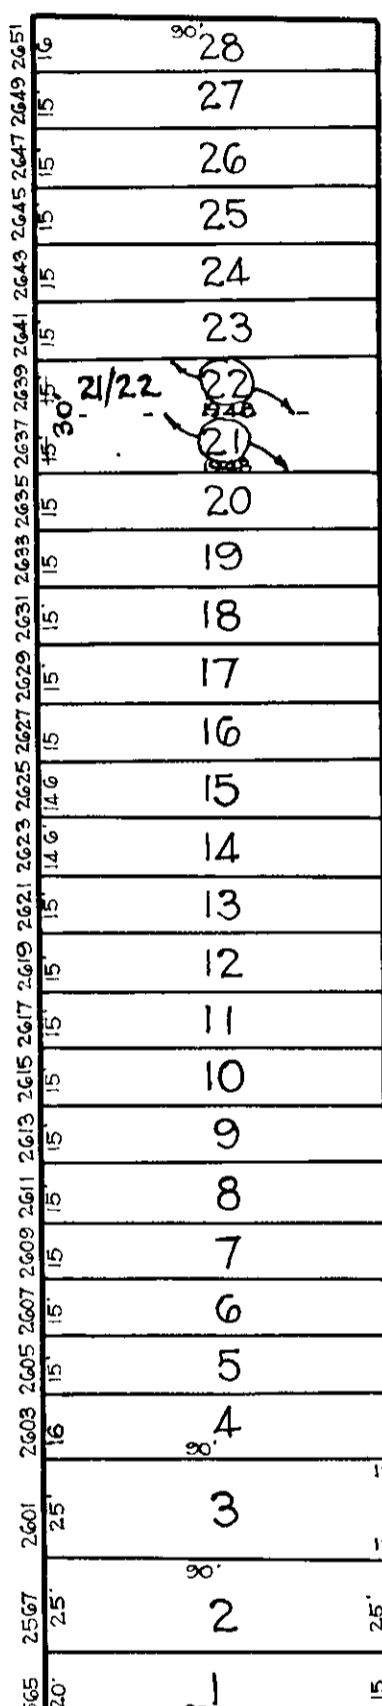

GREENMOUNT

BALTIMORE

BELT

R. R.

**NOTICE**

THIS IS A REAL PROPERTY PLAT AS PROVIDED FOR UNDER ARTICLE 76(a) OF THE CITY CHARTER IT IS COMPILED FROM TITLE AND OTHER SOURCES AND IS NOT AN AUTHENTIC SURVEY

CITY OF BALTIMORE  
DEPARTMENT OF PUBLIC WORKS  
BUREAU OF PLANS & SURVEYS  
PROPERTY LOCATION DIVISION

WARD 9 SECTION 4  
BLOCK 4070 - A

SCALE 1" = 50 FT. DATE July 1930

E. 26<sup>TH</sup>

ST.

TRACED BY M. C. STUMPF  
LETTERED BY J. J. R.  
CHECKED BY

