



REVISIONS

LOT-37 OUT 20 PER DEED SURVEY & B OF A C.S.H. 2488
 Lot 20 Divided Per Deed. C. Sh. 3211.
 Lots 26 to 35 Dim. Changed Per Deeds, C. Sh. 4882 A.
 Lot 20A Ho. No. Changed Per P.L.D. & Field, C. Sh. 4919 B.
 LOT 20 DIVIDED PER DEED, C. SH. 9990
 Lots 26 & 31 CONS'D PER O.O. C.S.H. 86-051
 LOTS 20 & 20A CONS'D PER O.O. C.S.H. 94-154

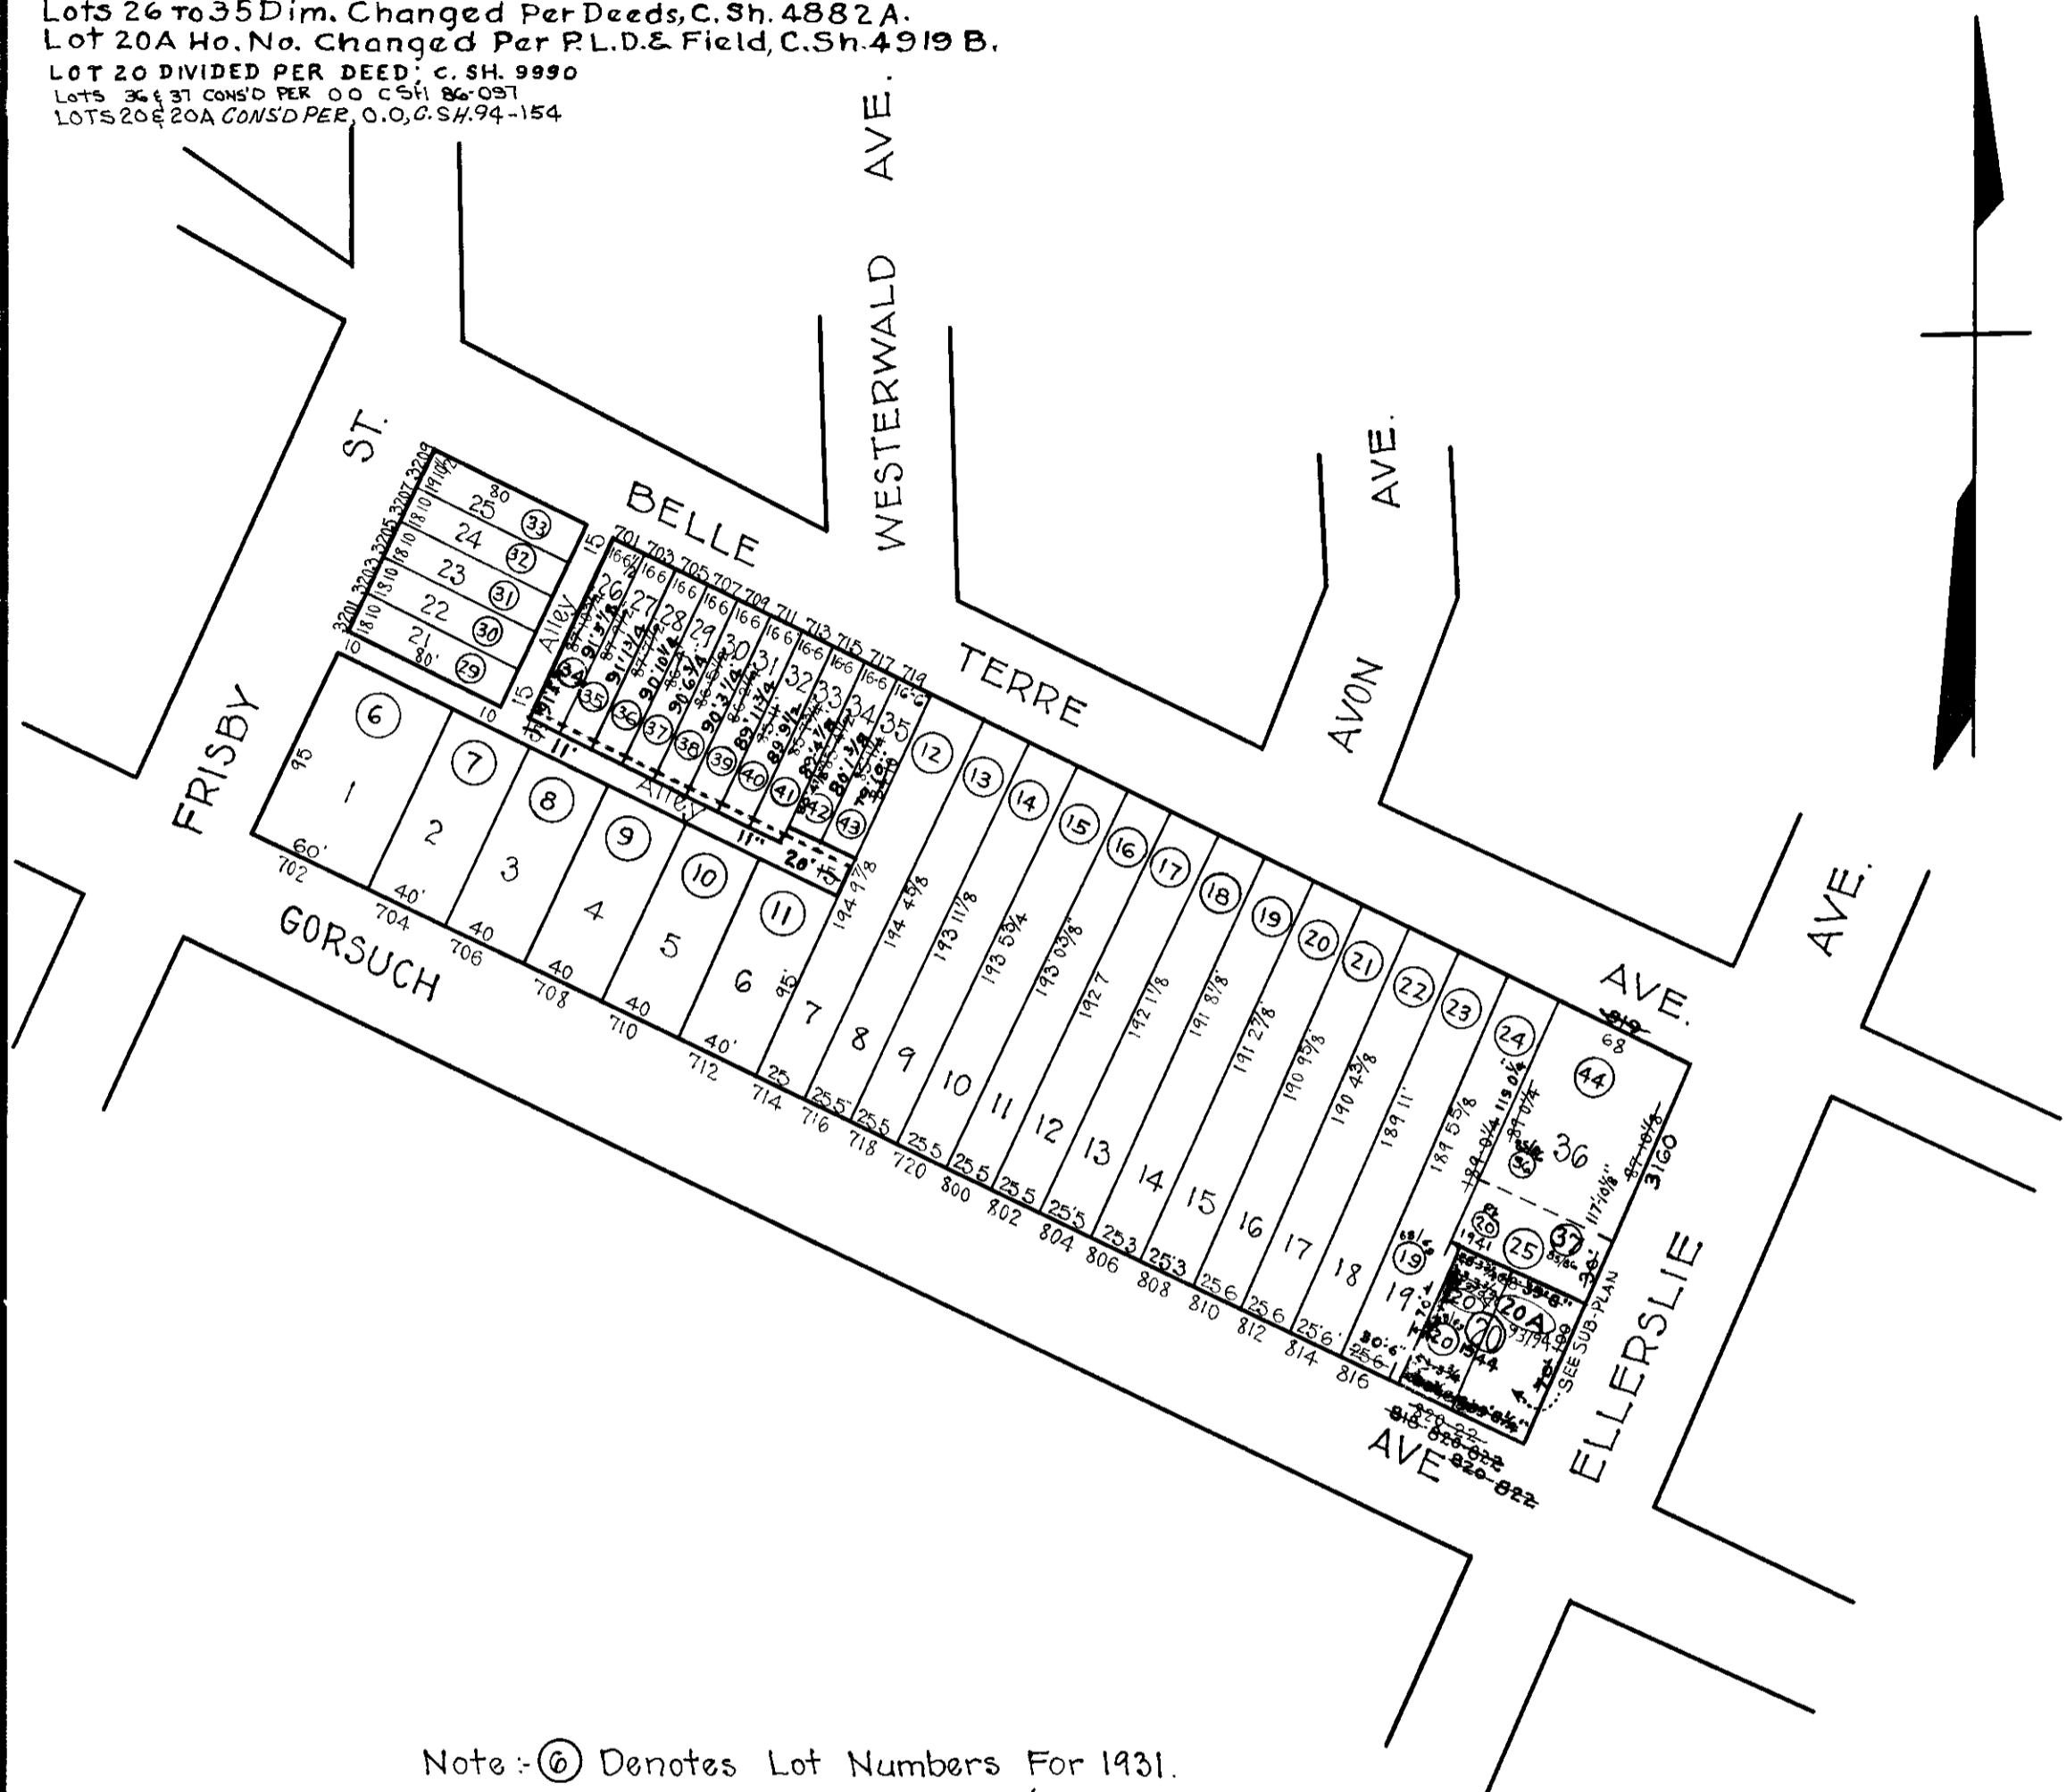

Note: ⑥ Denotes Lot Numbers For 1931.

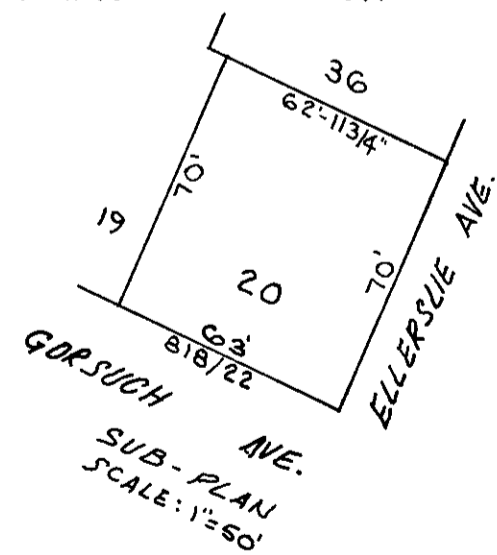

TRACED BY: *C.C. Miller*
 C. H. B.
 LETTERED BY: *W.M.L.*
 CHECKED BY:

NOTICE
 THIS IS A REAL PROPERTY PLAT AS PROVIDED FOR UNDER ARTICLE 76(d) OF THE CITY CHARTER IT IS COMPILED FROM TITLE AND OTHER SOURCES AND IS NOT AN AUTHENTIC SURVEY

CITY OF BALTIMORE
 DEPARTMENT OF PUBLIC WORKS
 BUREAU OF PLANS & SURVEYS
 PROPERTY LOCATION DIVISION
WARD 9 SECTION 2
BLOCK 4046
 SCALE: 1" = 80' 0" DATE: June 1930