


REVISIONS.

Lots 1 to 36 Per App C. Sh. 2909 & 2910.

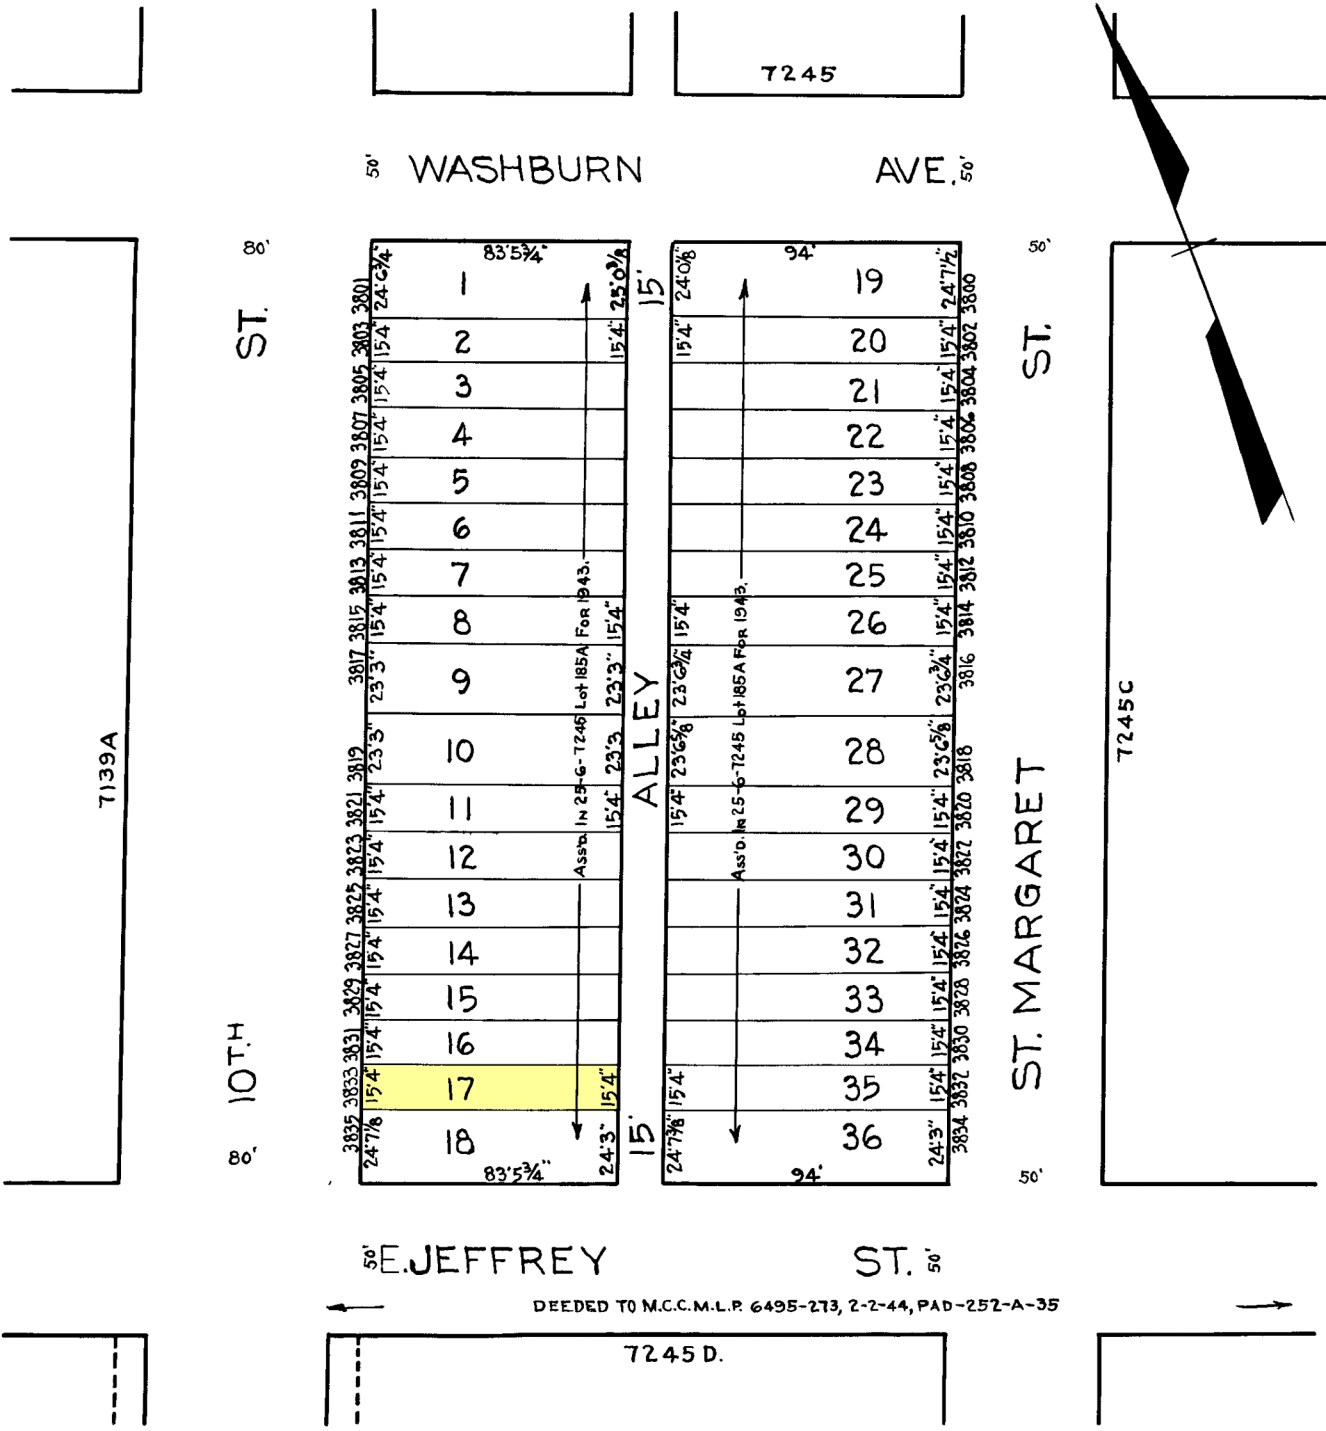

**NOTICE**  
 THIS IS A REAL PROPERTY PLAT AS PROVIDED FOR UNDER ARTICLE 76(d) OF THE CITY CHARTER IT IS COMPILED FROM TITLE AND OTHER SOURCES AND IS NOT AN AUTHENTIC SURVEY

CITY OF BALTIMORE  
 DEPARTMENT OF PUBLIC WORKS  
 BUREAU OF PLANS & SURVEYS  
 PROPERTY LOCATION DIVISION

WARD 25 SECTION 6  
 BLOCK 7245-B

TRACED BY G.A. Smith.

LETTERED BY

CHECKED BY

NOTE ÷ BLOCK 25-6-89 FOR 1941.

SCALE 40' = 1"

DATE Mgr. 1943.