


REVISIONS

BLK REDRAWN
 LOTS 7, 24, 25 & 26 PER DEED 4 PL. S. C. SH. 80-615
 LOTS 11 & 12 PER DEED CH. SH. 82-373
 LOTS 1/2, 5-G, 8-10, 21, & 23-31 PER DEED'S, C. SH. 90-014

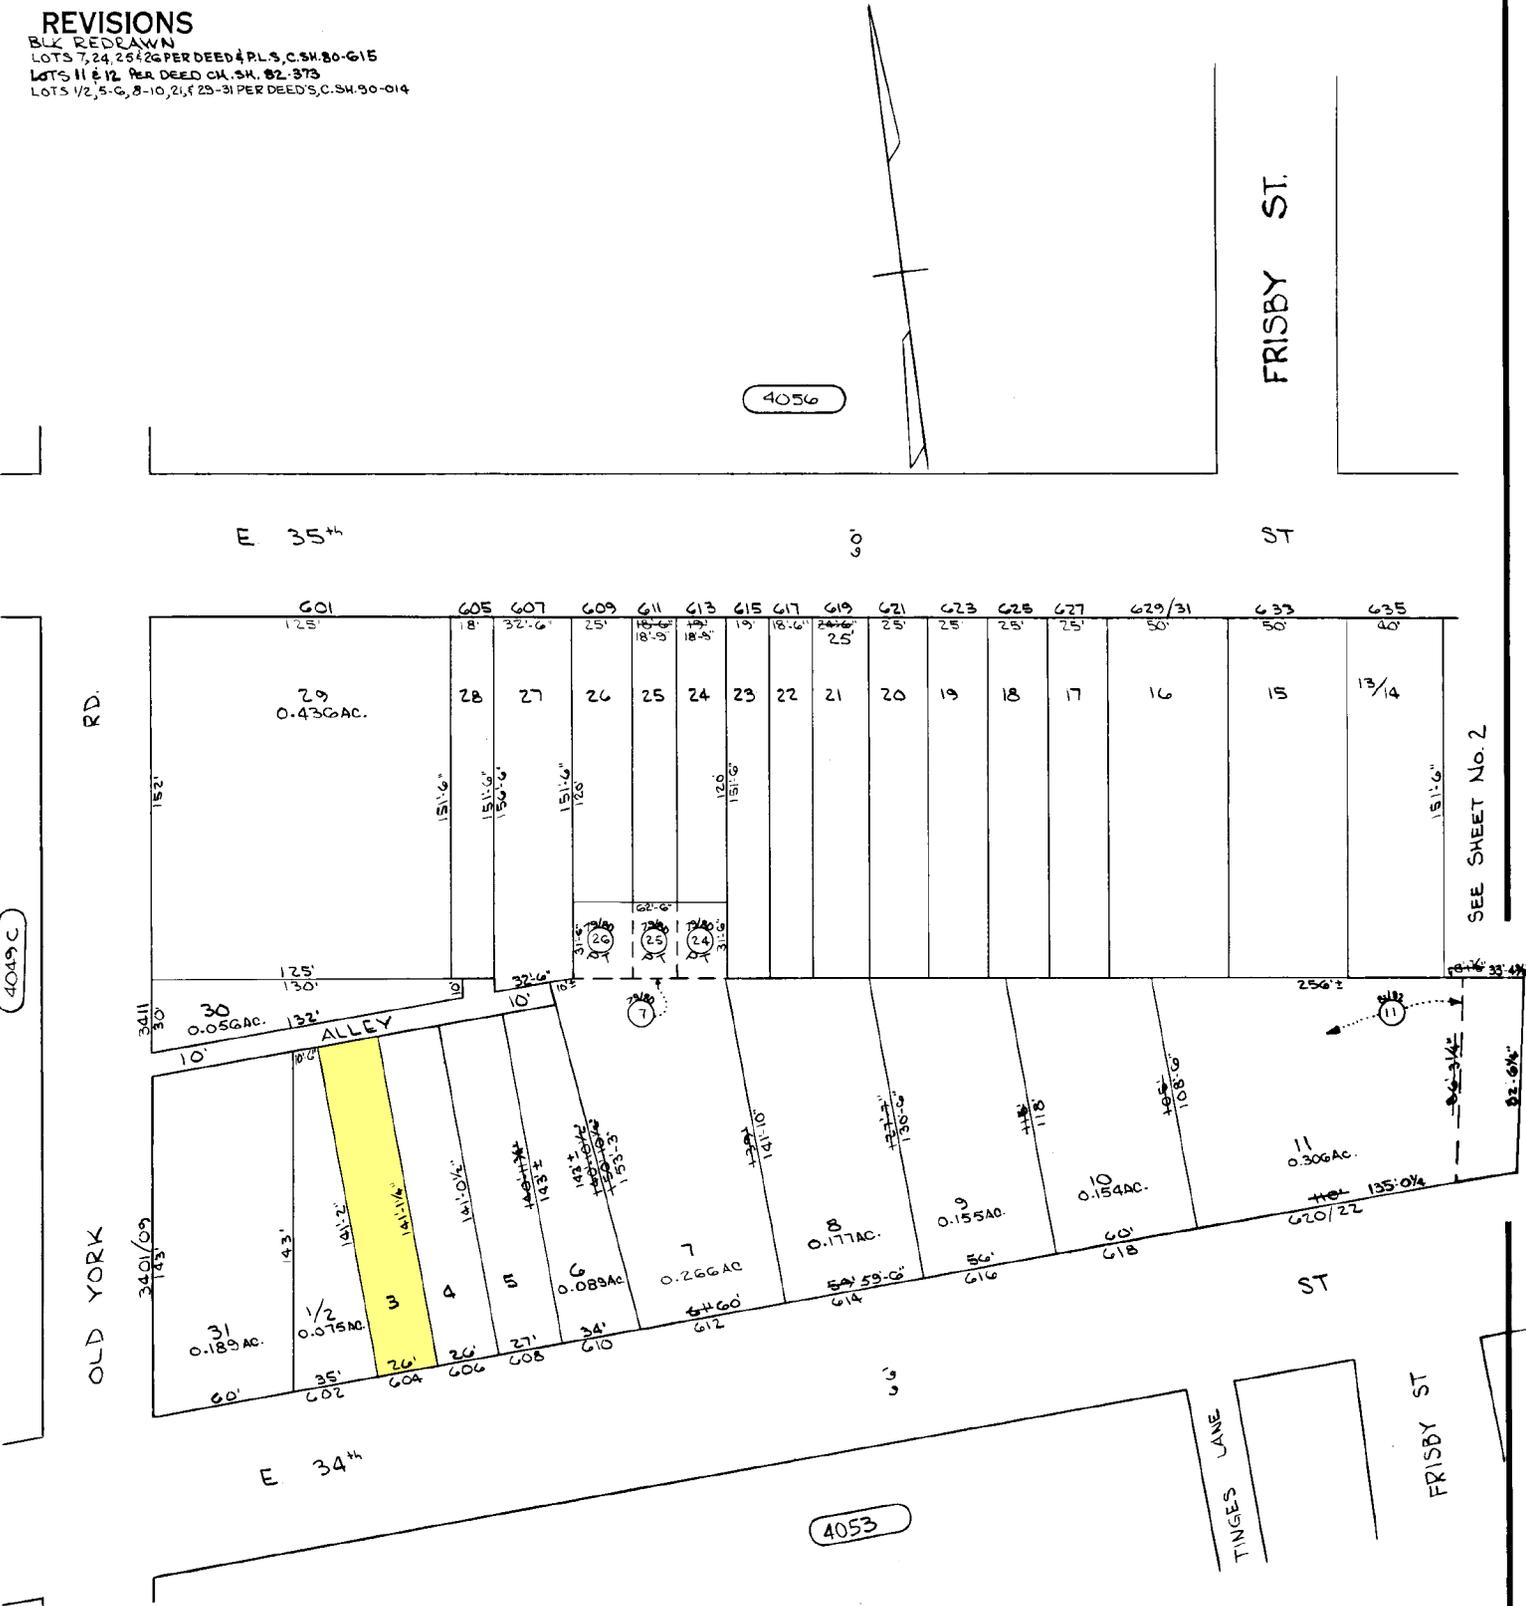

4049 C

4056

4053

SEE SHEET No. 2

SHEETS IN SET - 2
 SHEET 1

TRACED BY NICK NICOLAIDES
 LETTERED BY NICK NICOLAIDES
 CHECKED BY _____

NOTICE
 THIS IS A REAL PROPERTY PLAT AS PROVIDED FOR UNDER ARTICLE 76(d) OF THE CITY CHARTER IT IS COMPILED FROM TITLE AND OTHER SOURCES AND IS NOT AN AUTHENTIC SURVEY.

CITY OF BALTIMORE
 DEPARTMENT OF PUBLIC WORKS
 PROPERTY LOCATION DIVISION
 WARD **9** SECTION **2**
 BLOCK **4050-B**
 SCALE: 1"=50' DATE: AUG. 1974