


REVISIONS

BLK REDRAWN
 LOTS 7, 24, 25 & 26 PER DEED 4 PL. S. C. SH. 80-615
 LOTS 11 & 12 PER DEED CH. SH. 82-373
 LOTS 1/2, 5-G, 8-10, 21, & 23-31 PER DEED'S, C. SH. 90-014

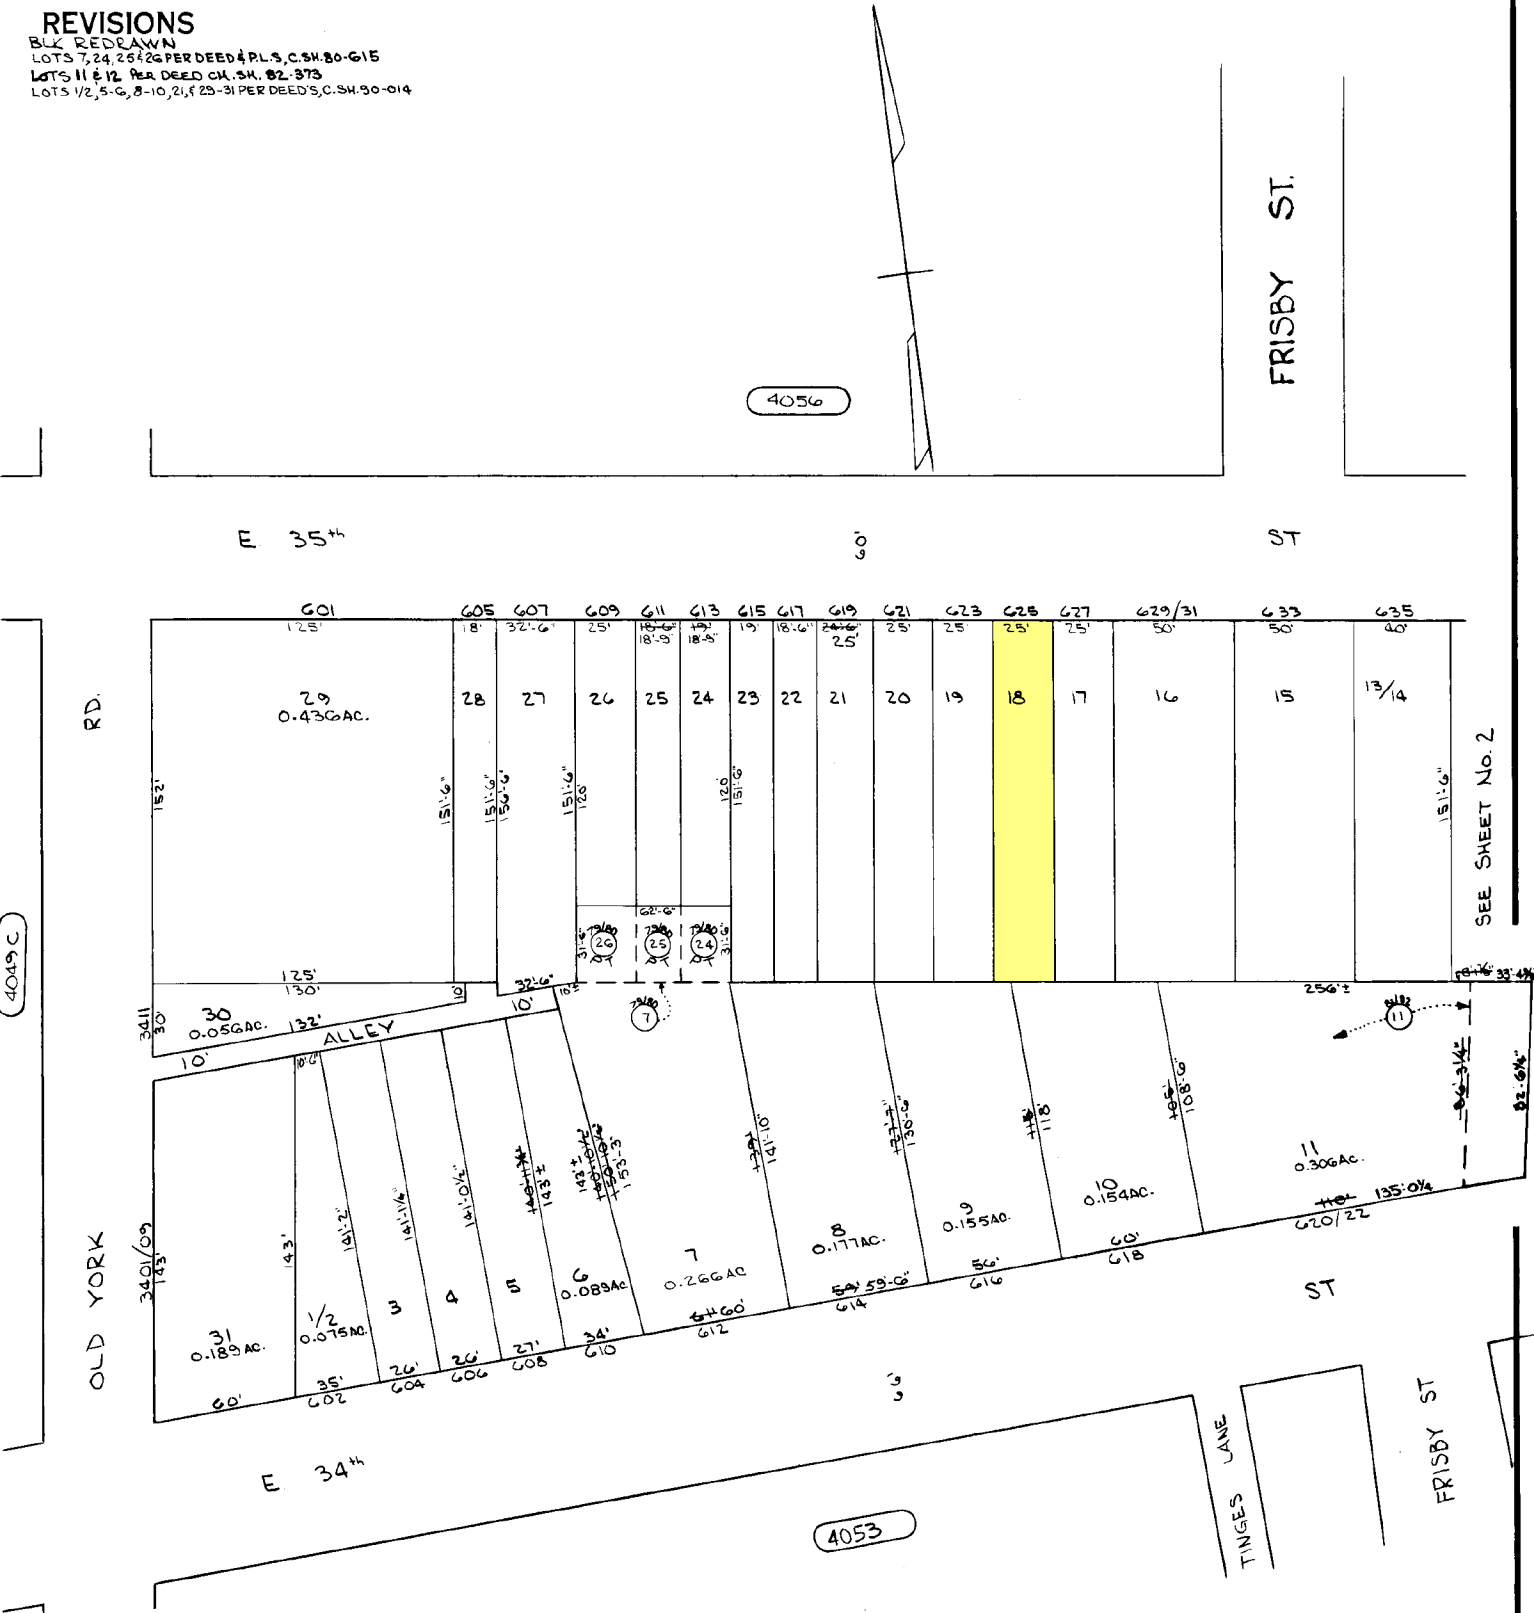

4049 C

4056

4053

SEE SHEET No. 2

SHEETS IN SET-2
 SHEET 1

CITY OF BALTIMORE
 DEPARTMENT OF PUBLIC WORKS

PROPERTY LOCATION DIVISION
 WARD 9 SECTION 2

BLOCK 4050-B

SCALE: 1"=50' DATE: AUG. 1974

NOTICE

THIS IS A REAL PROPERTY PLAT AS PROVIDED FOR UNDER ARTICLE 76(d) OF THE CITY CHARTER IT IS COMPILED FROM TITLE AND OTHER SOURCES AND IS NOT AN AUTHENTIC SURVEY.

TRACED BY *Nick Nicholas*
 LETTERED BY *Nick Nicholas*
 CHECKED BY _____