


REFERENCES:  
 -A-30  
 -C-12  
 -A-18  
 -A-18A

**REVISIONS**  
 BLKS. REVISED (REDRAWN PER PLS. & DEEDS) C.S.H. 750-760  
 LOTS 77 & 79 ADD'M CHANGED C.S.H. 83-289

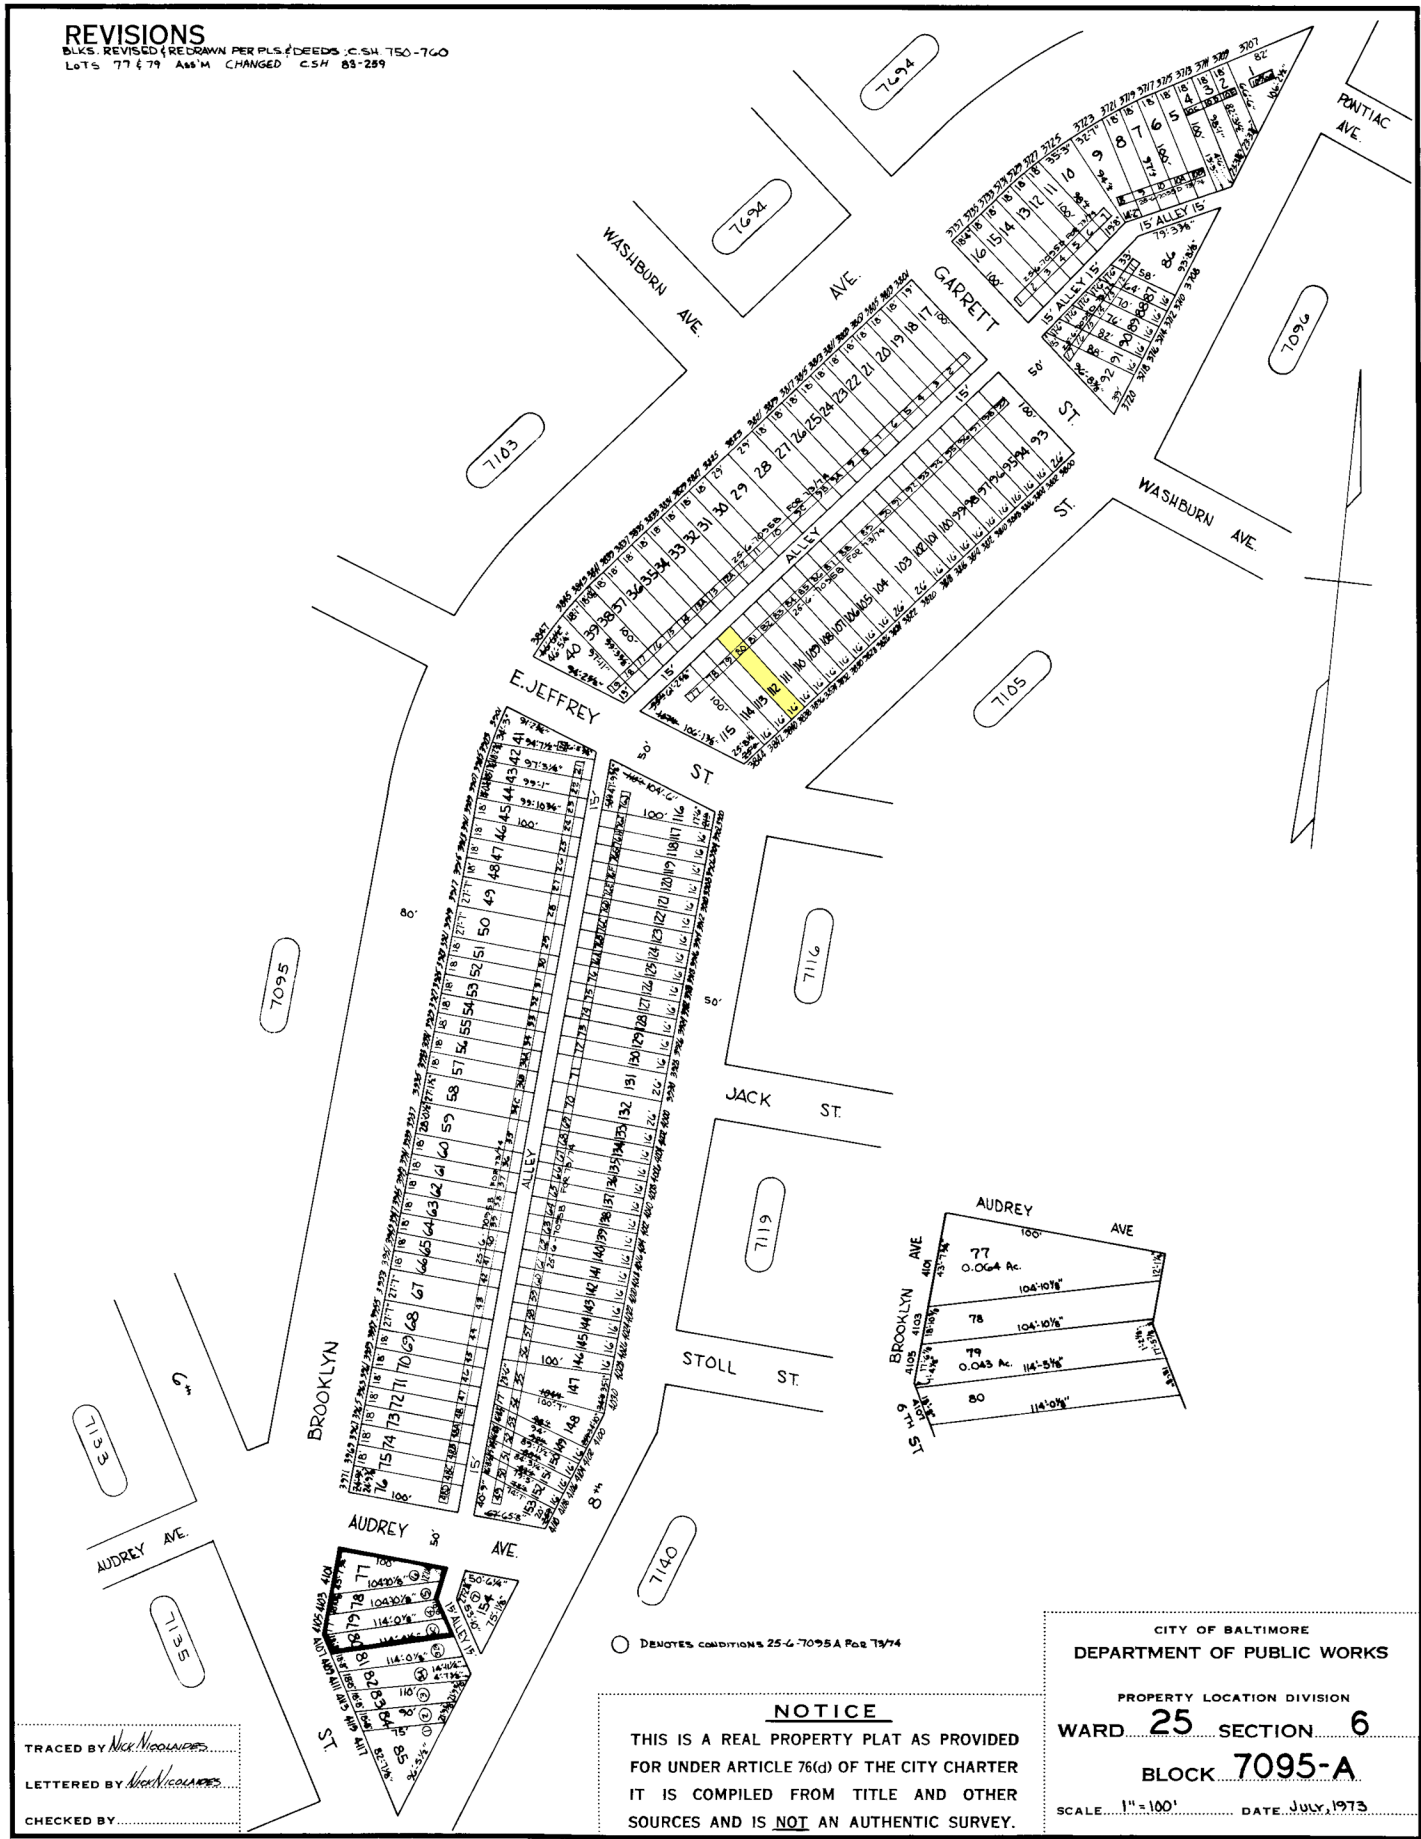

TRACED BY *Nick Noonan*  
 LETTERED BY *Nick Noonan*  
 CHECKED BY \_\_\_\_\_

○ DENOTES CONDITIONS 25-C-7095A FOR T974

**NOTICE**  
 THIS IS A REAL PROPERTY PLAT AS PROVIDED FOR UNDER ARTICLE 76(G) OF THE CITY CHARTER. IT IS COMPILED FROM TITLE AND OTHER SOURCES AND IS NOT AN AUTHENTIC SURVEY.

CITY OF BALTIMORE  
 DEPARTMENT OF PUBLIC WORKS  
 PROPERTY LOCATION DIVISION  
 WARD **25** SECTION **6**  
 BLOCK **7095-A**  
 SCALE: 1" = 100' DATE: JULY, 1973