


**REVISIONS**

Lot 154/155 Ac. CHANGED PER DEED C 5H. 9601

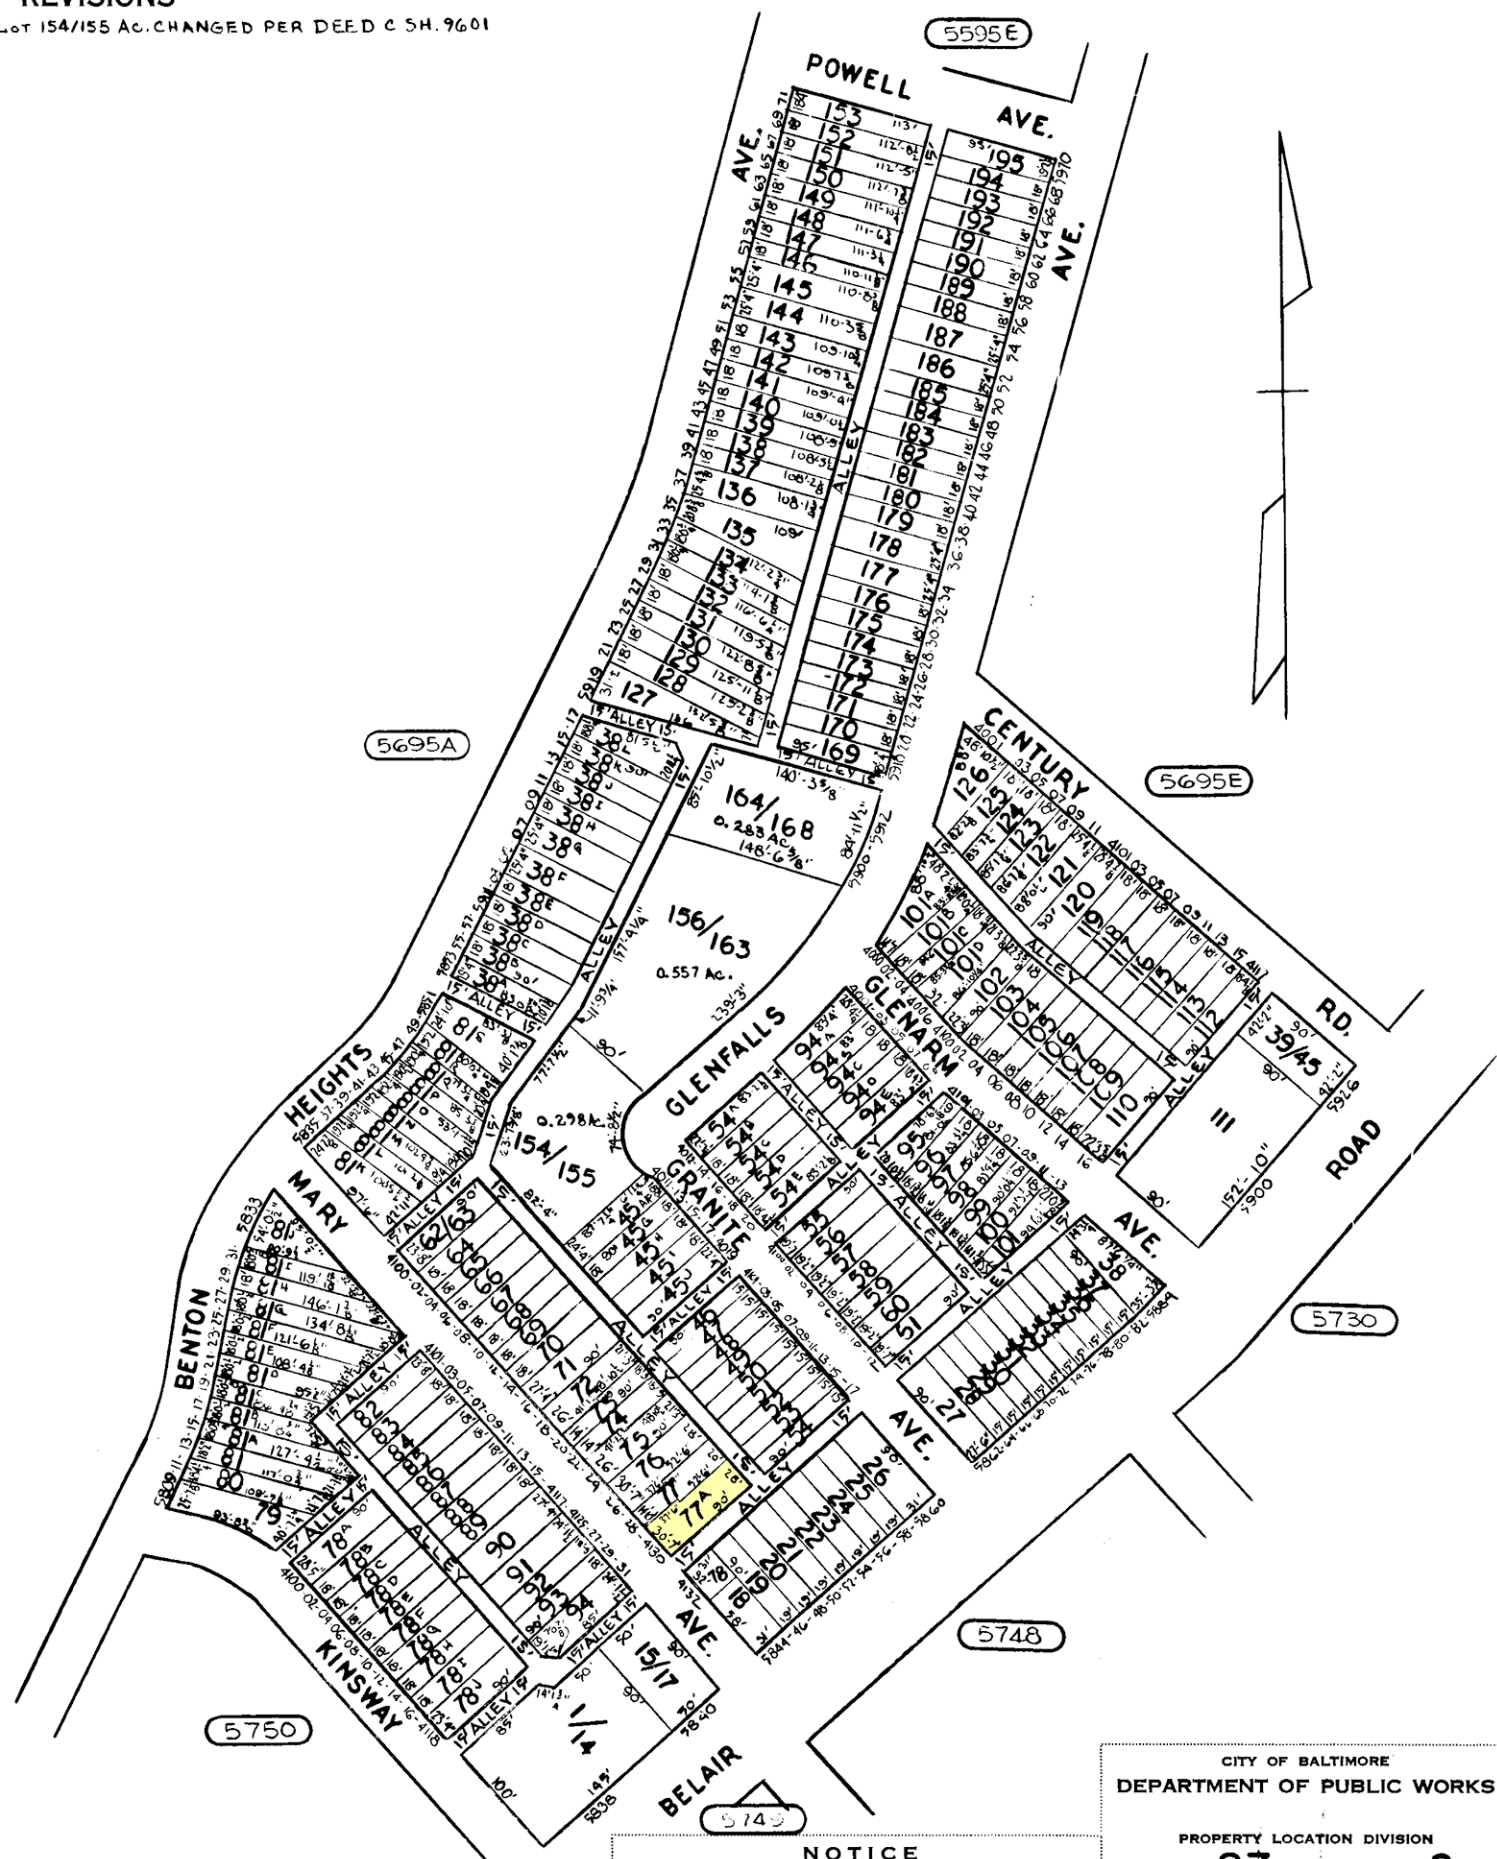

TRACED BY B.W. SAVAGE  
 LETTERED BY B.W.S.  
 CHECKED BY \_\_\_\_\_

**NOTICE**  
 THIS IS A REAL PROPERTY PLAT AS PROVIDED FOR UNDER ARTICLE 76(d) OF THE CITY CHARTER IT IS COMPILED FROM TITLE AND OTHER SOURCES AND IS NOT AN AUTHENTIC SURVEY.

CITY OF BALTIMORE  
 DEPARTMENT OF PUBLIC WORKS  
 PROPERTY LOCATION DIVISION  
**WARD 27 SECTION 3**  
**BLOCK 5695F**  
 SCALE: 1" = 100' DATE: Mar. 1966