


REVISIONS

Block changed per BofA. & P.S. C.S. 2909
 Lot 1 Dim. Cor. Per P.L.D., C.S. 8787.

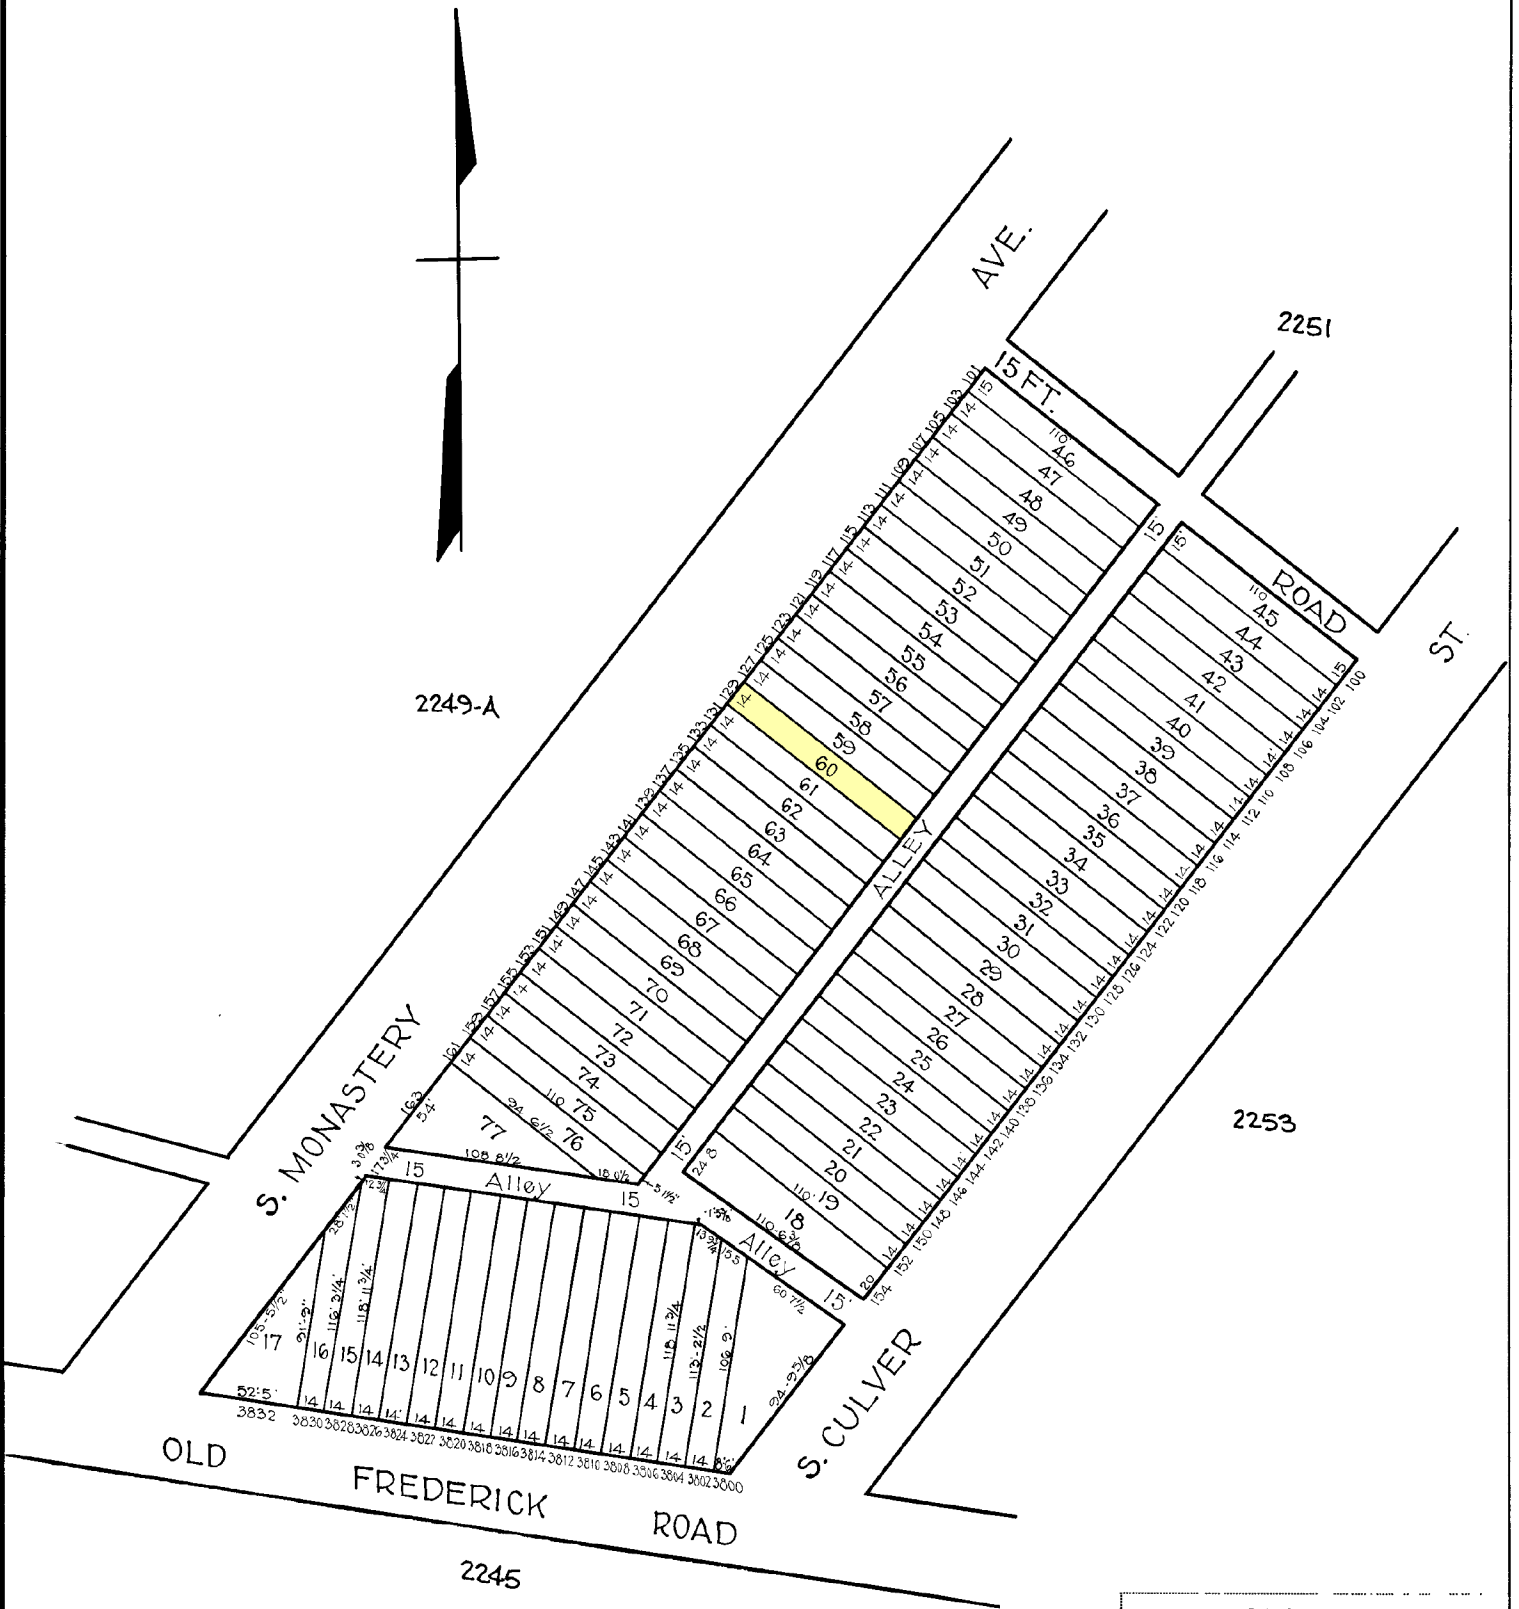

NOTE: BLOCK 20-3-2252 FOR 1943

CITY OF BALTIMORE
 DEPARTMENT OF PUBLIC WORKS
 BUREAU OF PLANS & SURVEYS
 PROPERTY LOCATION DIVISION
WARD 20 SECTION 18
BLOCK 2252
 SCALE 1" = 60' 0" DATE April 1930

NOTICE
 THIS IS A REAL PROPERTY PLAT AS PROVIDED
 FOR UNDER ARTICLE 76(d) OF THE CITY CHARTER.
 IT IS COMPILED FROM TITLE AND OTHER
 SOURCES AND IS NOT AN AUTHENTIC SURVEY

TRACED BY C.C. Miller
 LETTERED BY W.M.L.
 CHECKED BY _____