


# REVISIONS

LOTS 1, 52A-56 CONS'D PER APP & LOT 52 LOT NO. CHANGED C.S.H. 87-088  
 LOTS 13 & 14 PER. DEED, C.S.H. 94-187

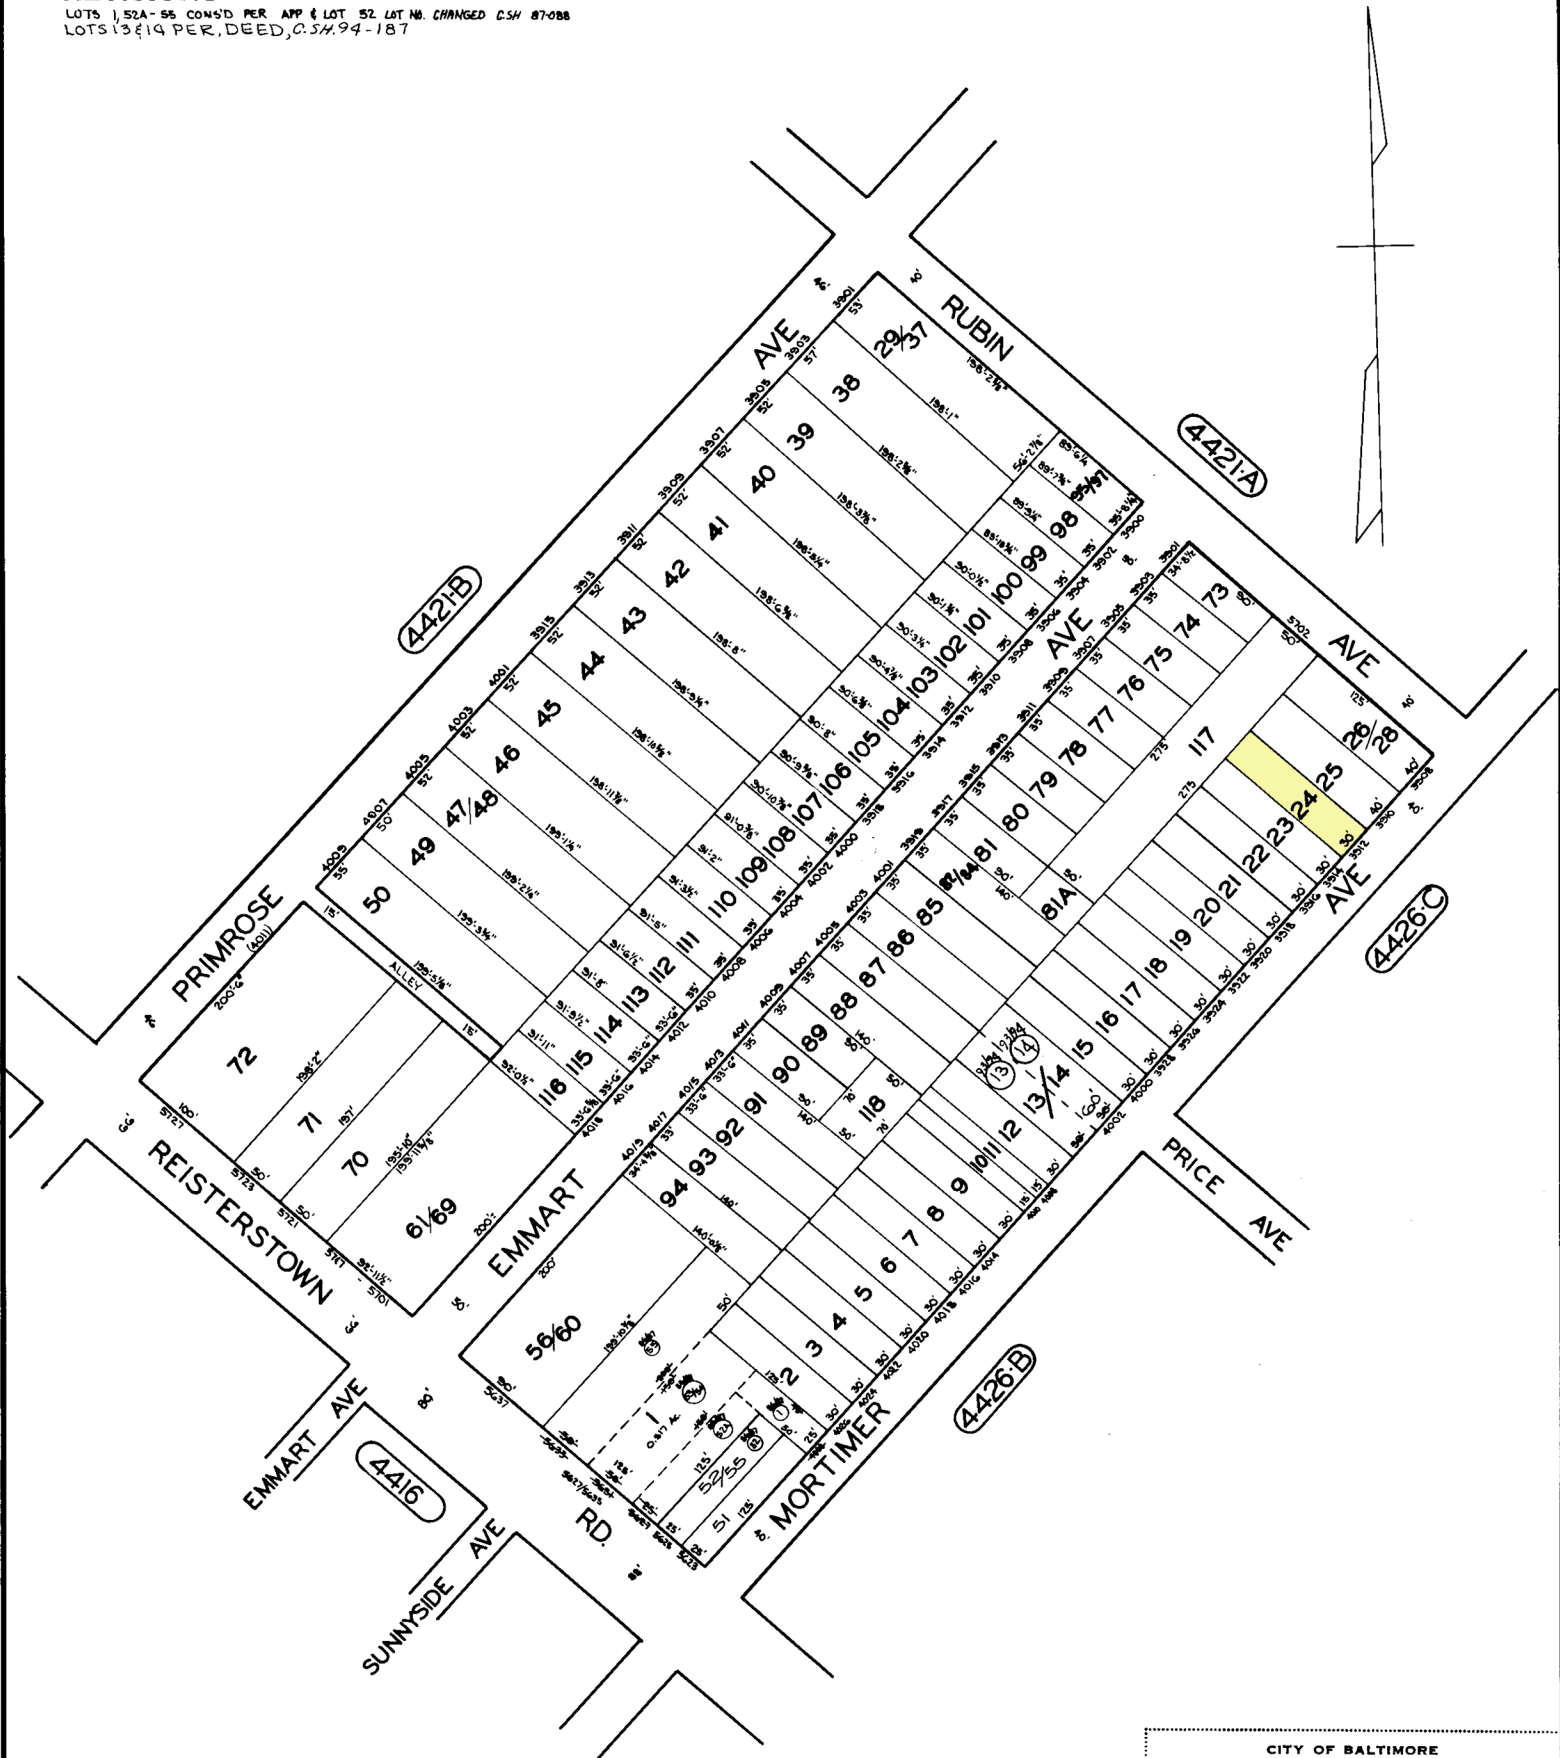

TRACED BY PMF  
 LETTERED BY PIERRE FORD  
 CHECKED BY

## NOTICE

THIS IS A REAL PROPERTY PLAT AS PROVIDED  
 FOR UNDER ARTICLE 76(d) OF THE CITY CHARTER  
 IT IS COMPILED FROM TITLE AND OTHER  
 SOURCES AND IS NOT AN AUTHENTIC SURVEY.

CITY OF BALTIMORE  
 DEPARTMENT OF PUBLIC WORKS

PROPERTY LOCATION DIVISION  
 WARD 27 SECTION 23  
 BLOCK 4421

SCALE 1"=100' DATE SEPT 1986