


REVISIONS +

Lots 69 to 87 Dim. Changed per Deed C.Sheets 4604 A + B

LOT 1 DIM. CHANGE PER. DEED C.S. 1023

LOTS 55, 56 & 57 CONS'D PER. O.O. C.S. 07-166

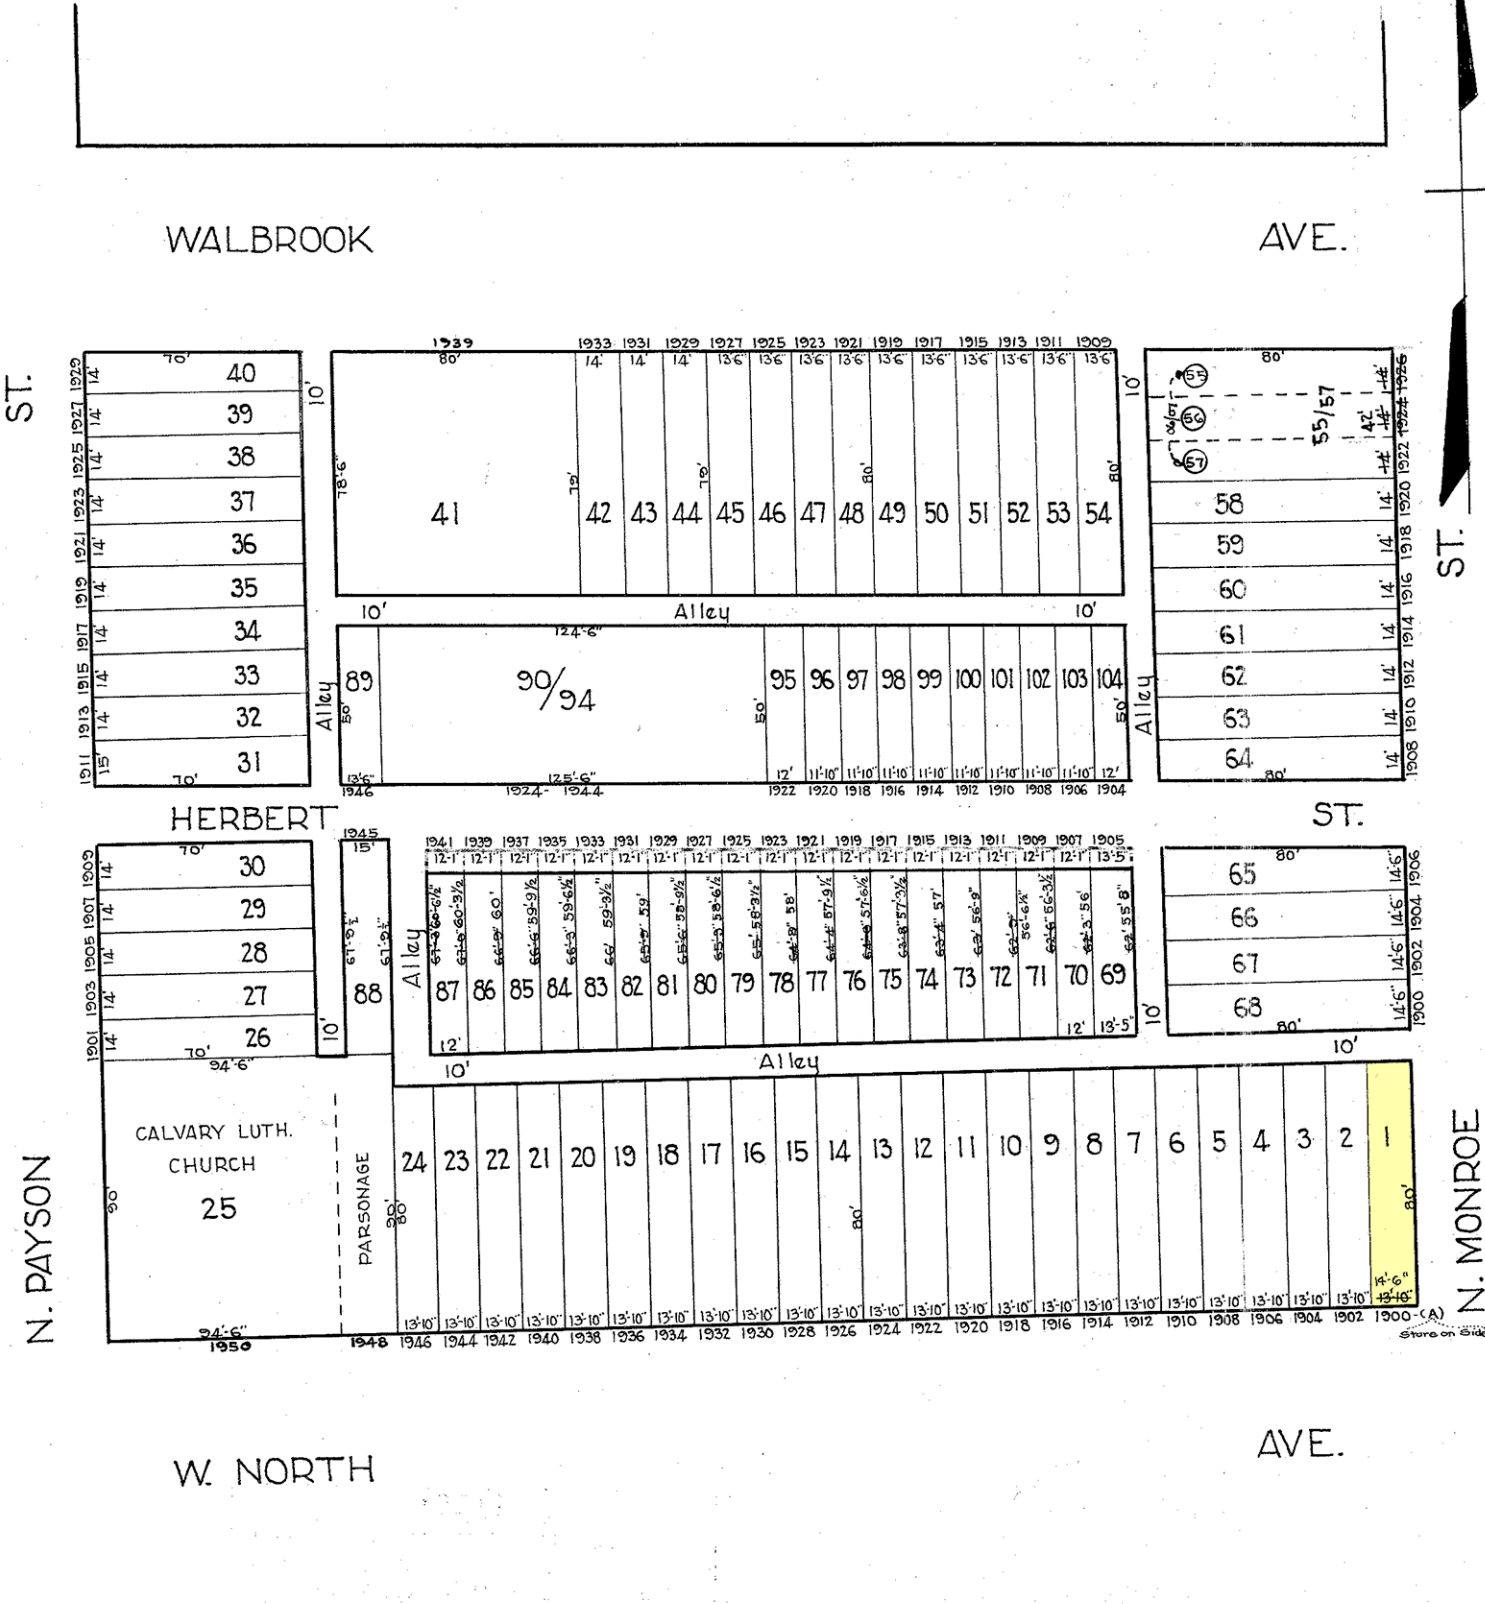

**NOTICE**

THIS IS A REAL PROPERTY PLAT AS PROVIDED FOR UNDER ARTICLE 76(A) OF THE CITY CHARTER. IT IS COMPILED FROM TITLE AND OTHER SOURCES AND IS NOT AN AUTHENTIC SURVEY.

TRACED BY C. H. BAIN

LETTERED BY H.V. HOUSE & P

CHECKED BY

CITY OF BALTIMORE

DEPARTMENT OF PUBLIC WORKS  
BUREAU OF PLANS & SURVEYS  
PROPERTY LOCATION DIVISION

WARD 15 SECTION 16  
BLOCK 3207

SCALE: 1"=40'-0" DATE: Jan. 1930