


FIRST FLOOR

LEGEND

- DENOTES: FIREPLACE CHASE
- DENOTES: UNIT
- DENOTES: GENERAL COMMON ELEMENT
- DENOTES: PATIOS, BALCONY CLOSETS

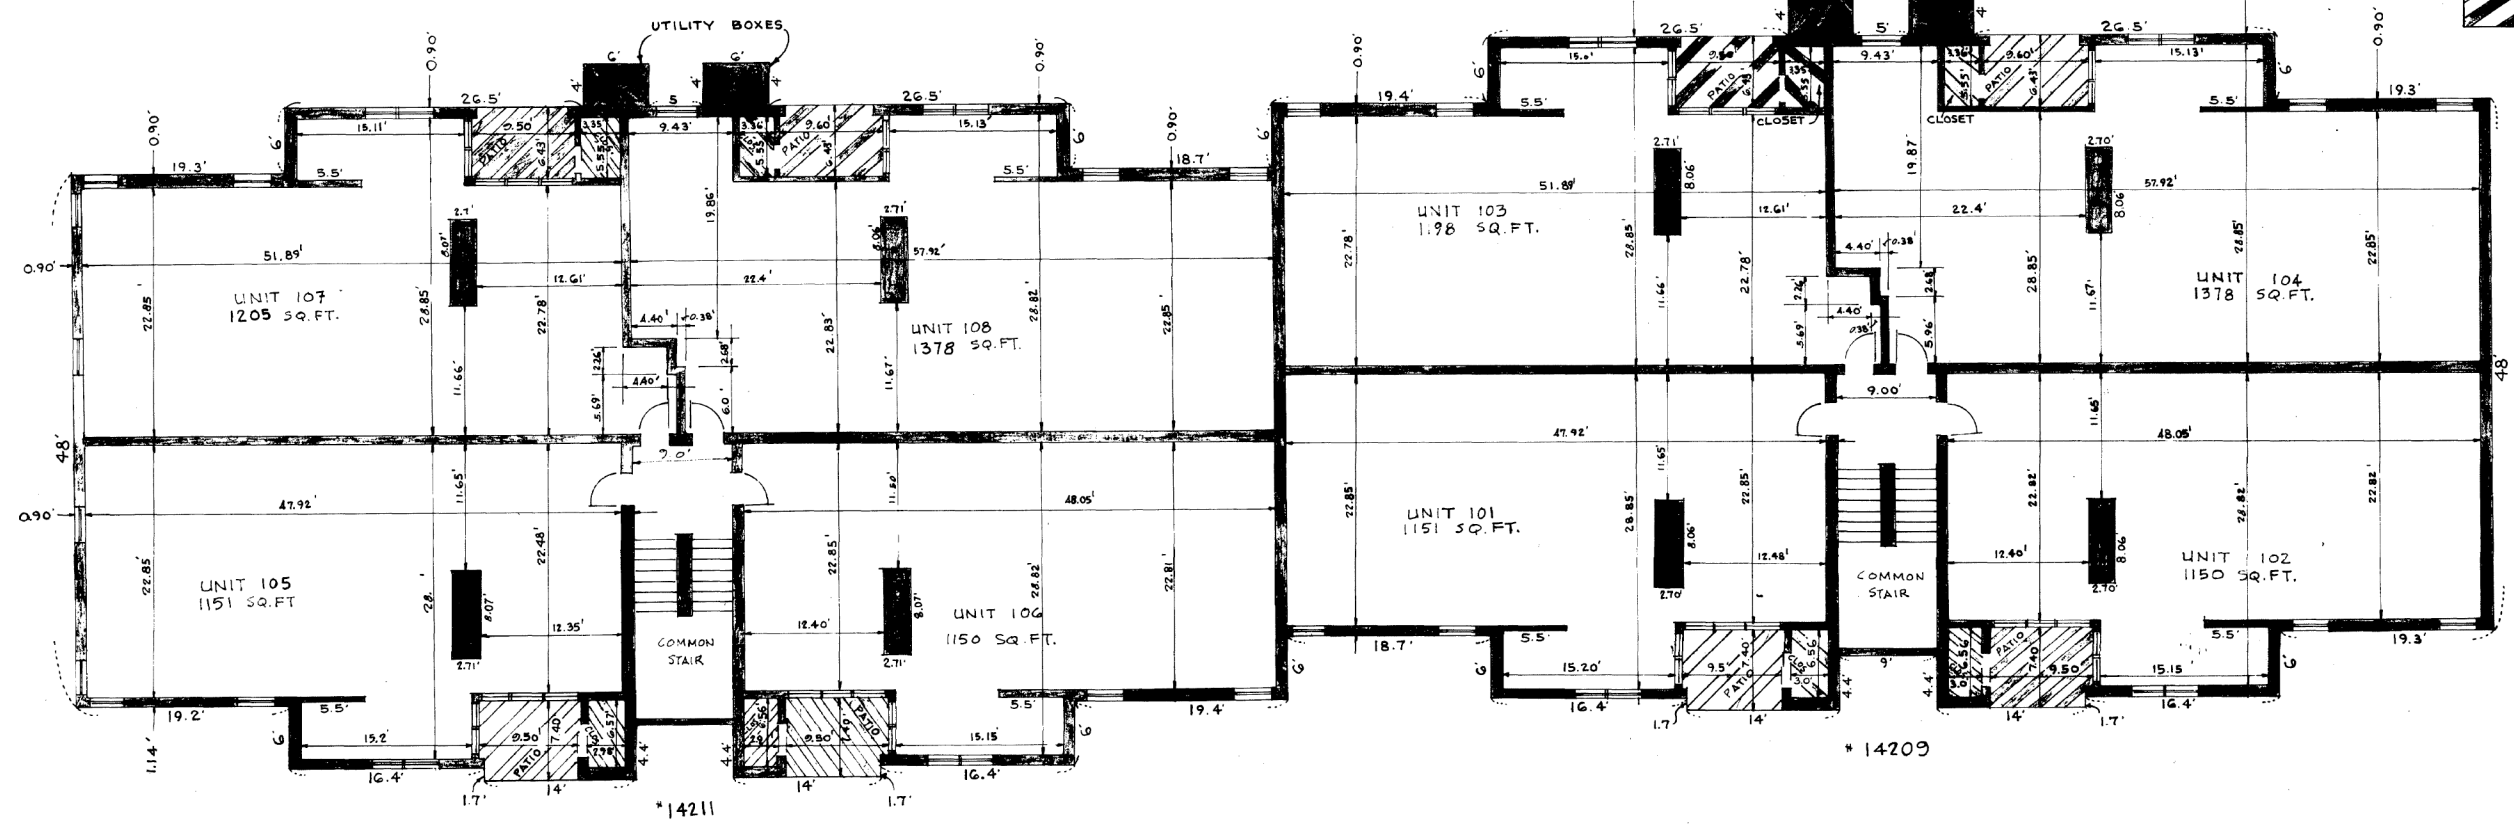

GROUND FLOOR

Send for records  
**S.M. 11 FOLIO 147**  
 Date OCT 28 1988  
 Clerk

BUILDING ADDRESS: 14209-14211 QUAIL CREEK WAY

|   |  |                     |          |
|---|--|---------------------|----------|
| <b>DEVELOPMENT ENGINEERS, INC.</b><br>200 E. JOFFA ROAD<br>ROOM 101, SHELL BLDG.<br>TOWSON, MD. 21204<br>(301) 828-0060 | <b>QUAIL CREEK CONDOMINIUM</b><br>QUAIL CREEK INC.<br>1025 CRANBROOK ROAD<br>BALTIMORE, MARYLAND | BLDG. # 6           | Job No.  |
|   |  | SCALE: 1/8" = 1'-0" | DWG. No. |
|   |  | DWG. BY: R.E.C.     | 2 OF 3   |