


REVISIONS.
Block Changed Per B of A, & P.S. C.Sh. 2939-C

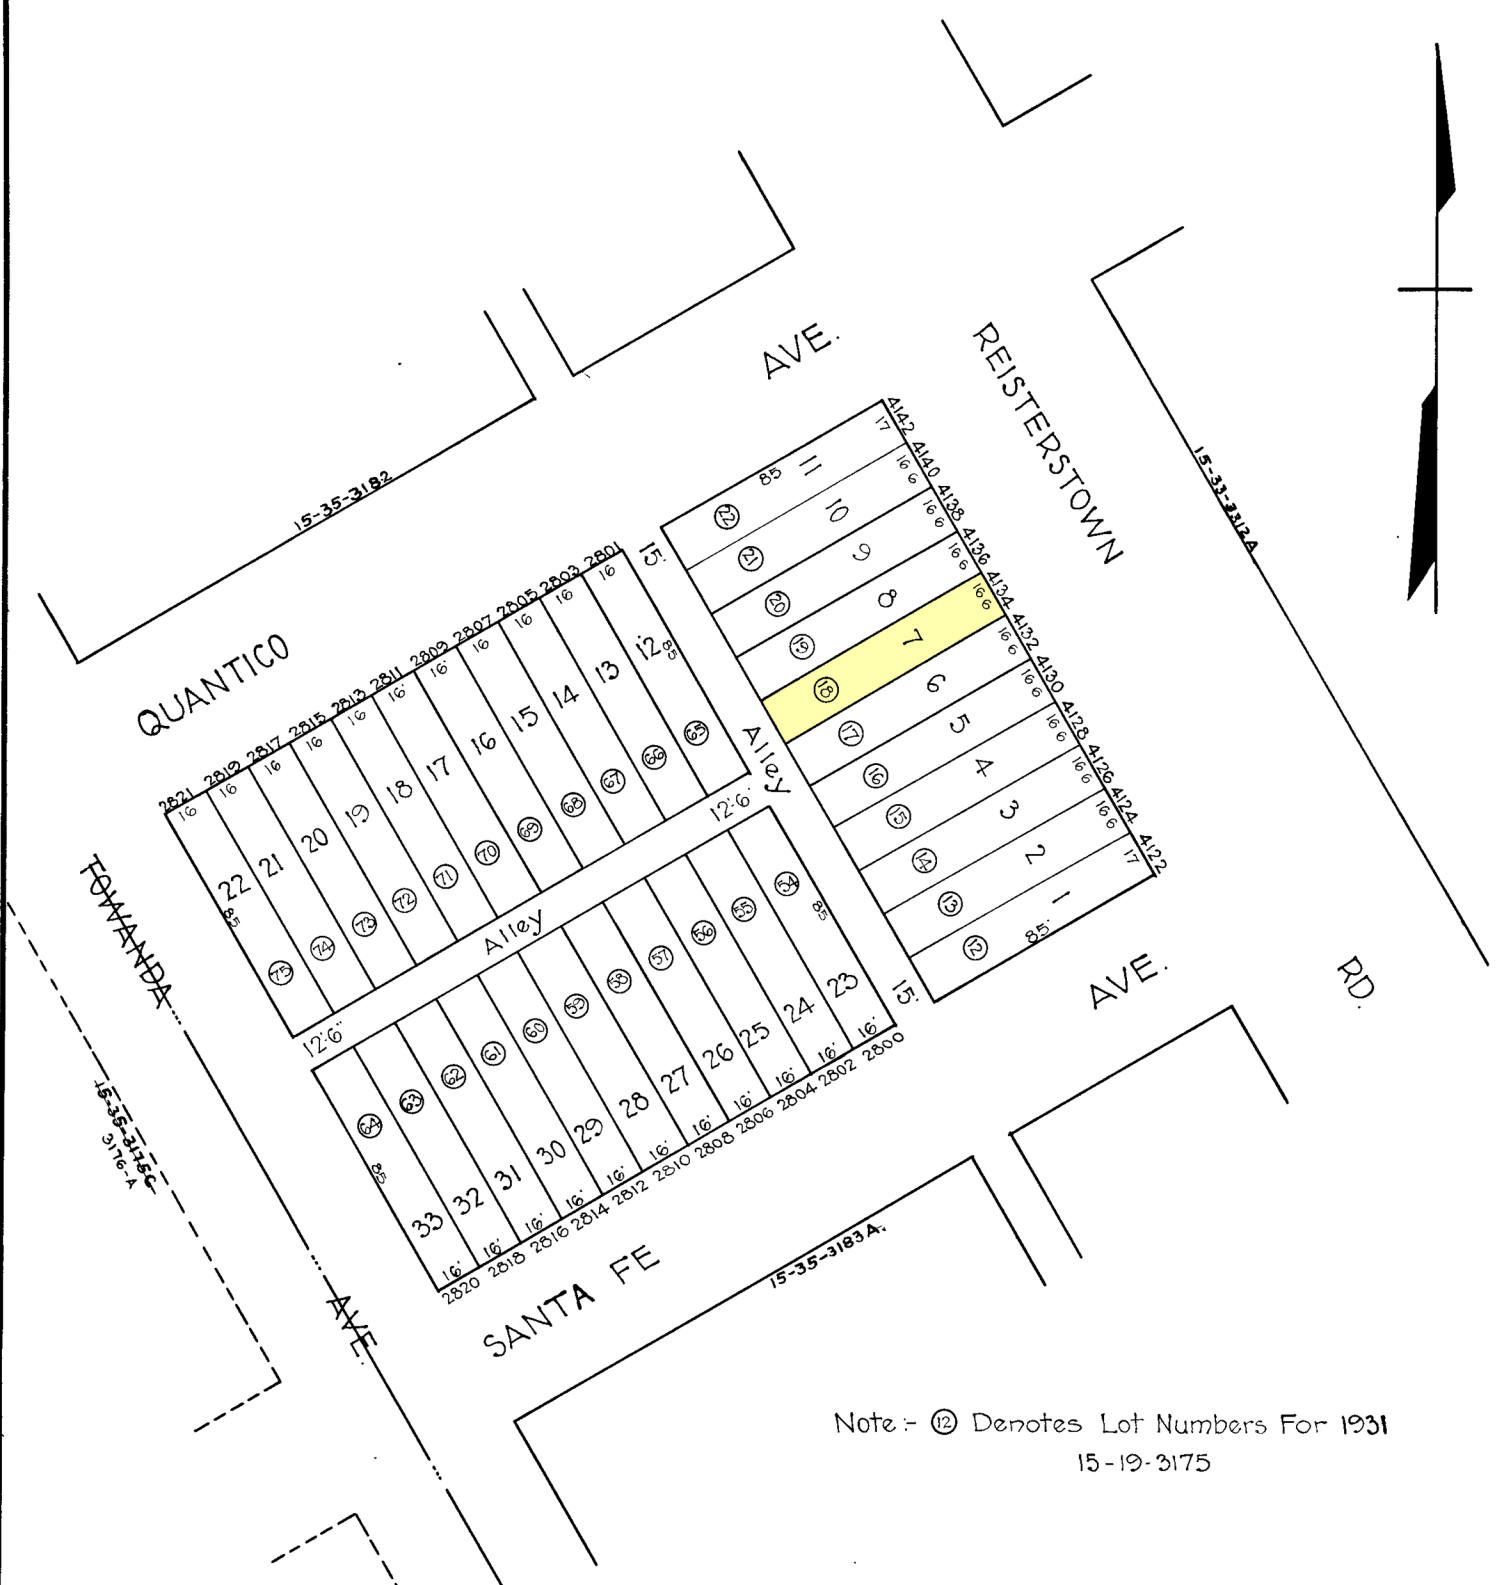

Note :- (Ⓢ) Denotes Lot Numbers For 1931
15-19-3175

NOTICE
THIS IS A REAL PROPERTY PLAT AS PROVIDED FOR UNDER ARTICLE 76(d) OF THE CITY CHARTER IT IS COMPILED FROM TITLE AND OTHER SOURCES AND IS NOT AN AUTHENTIC SURVEY

NOTE ÷ BLOCK 15-19-3183 FOR 1943.

TRACED BY.....
LETTERED BY W.M.L.....
CHECKED BY.....

CITY OF BALTIMORE
DEPARTMENT OF PUBLIC WORKS
BUREAU OF PLANS & SURVEYS
PROPERTY LOCATION DIVISION
WARD 15 SECTION 35
BLOCK 3183
SCALE 1" = 40' 0" DATE Feb 1930