

**REVISIONS**

BLK REV. PER PLS.-ETC. C.S.H. 363 TO 366


Lot 32/35 PER APP C.S.H. 1092

LOTS 27 & 28 DIV & CONS'D PER DEED C.S.H. 82-221

LOTS 31 & 32/35 CONS'D PER O.O. C.S.H. 83-362

Lot 49 DIV. PER S.D. CH. SH. 07-

4118-G

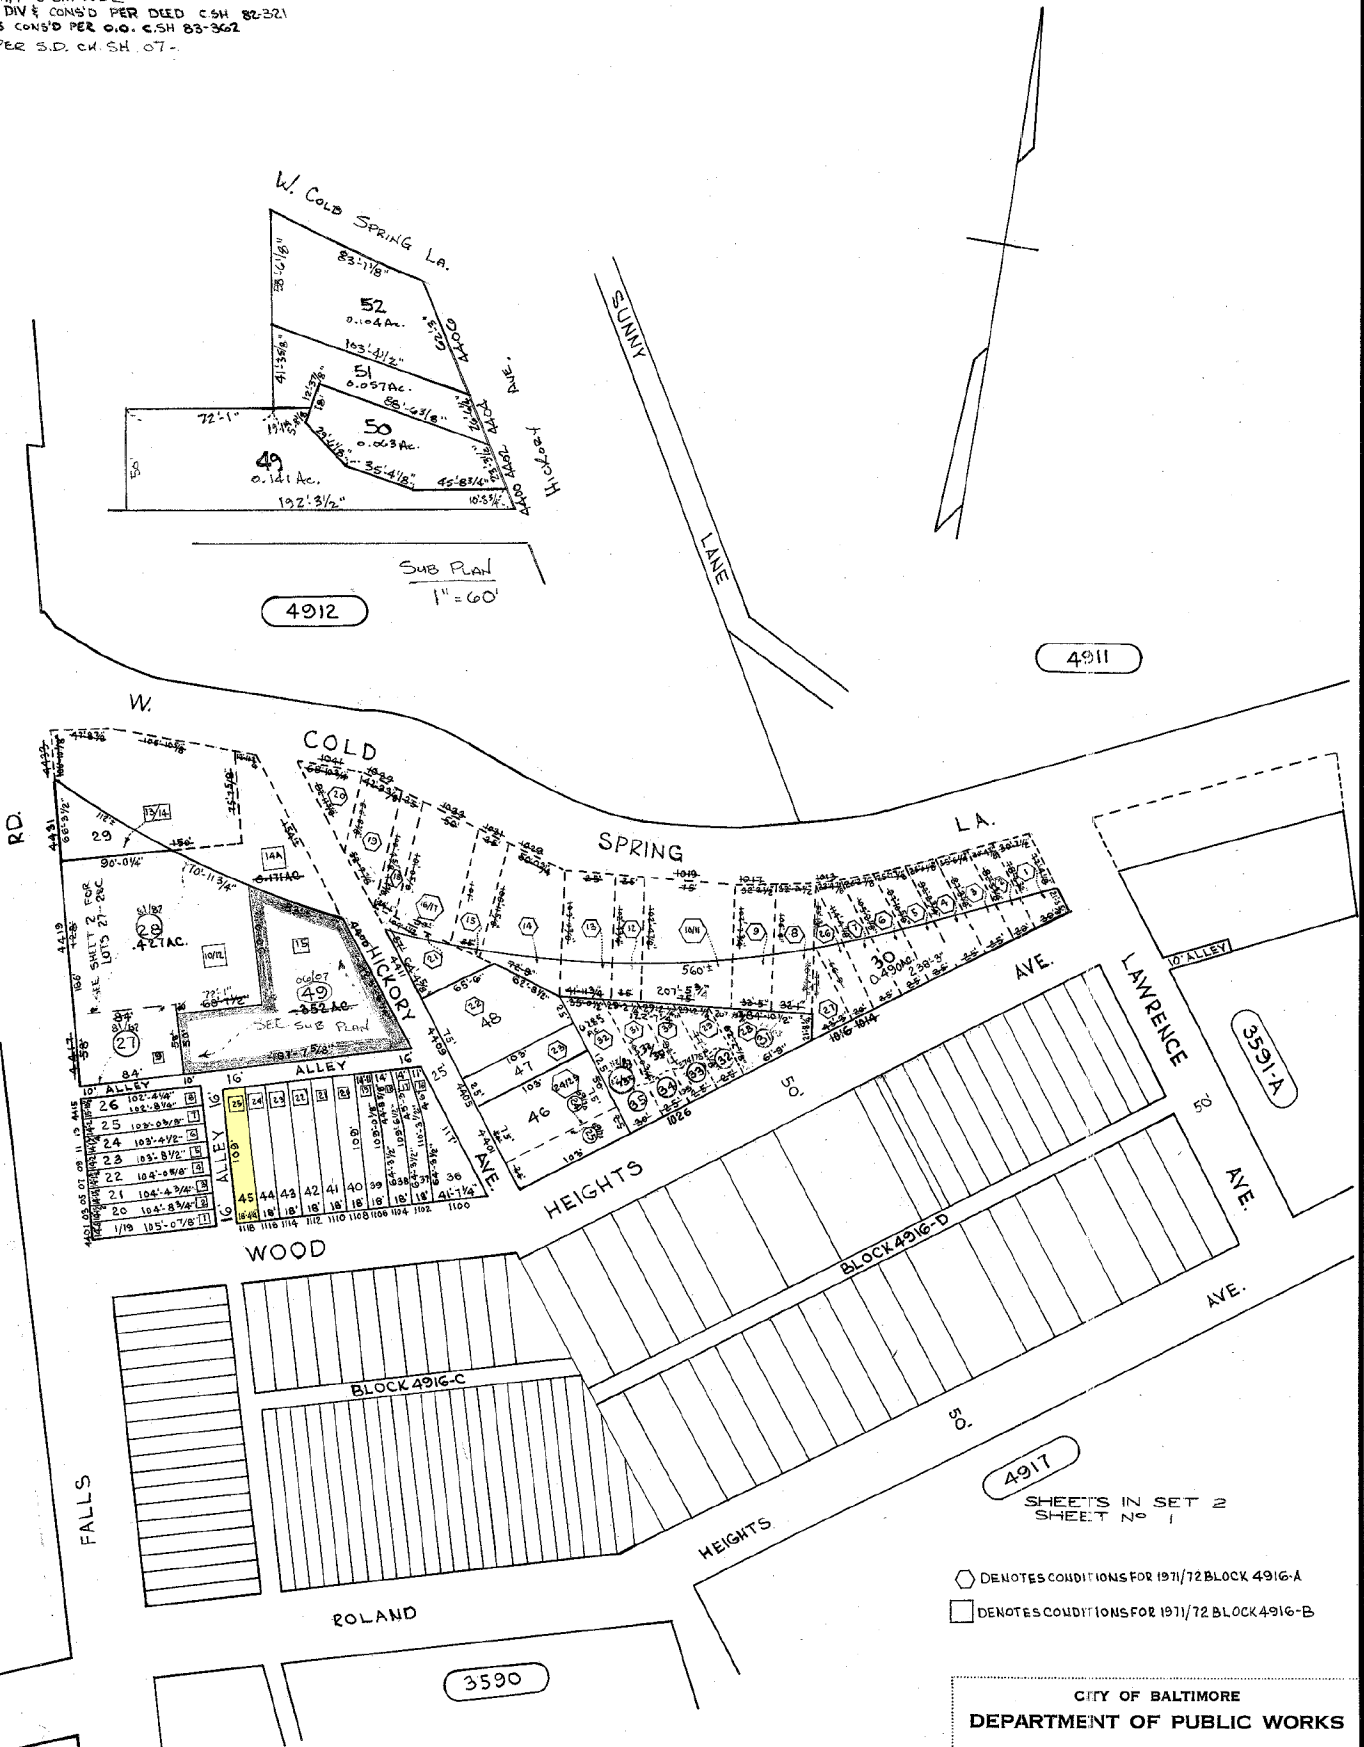

4190

4912

4911

3591A

4917

3590

SHEETS IN SET 2  
SHEET No 1

- DENOTES CONDITIONS FOR 1971/72 BLOCK 4916-A
- DENOTES CONDITIONS FOR 1971/72 BLOCK 4916-B

CITY OF BALTIMORE  
DEPARTMENT OF PUBLIC WORKS

PROPERTY LOCATION DIVISION  
WARD **27** SECTION **13**  
BLOCK **4916**

SCALE 1"=100' DATE DEC. 1971

TRACED BY D. GREEN  
LETTERED BY D. G.  
CHECKED BY A. M. HEYMAN

**NOTICE**  
THIS IS A REAL PROPERTY PLAT AS PROVIDED FOR UNDER ARTICLE 76(d) OF THE CITY CHARTER IT IS COMPILED FROM TITLE AND OTHER SOURCES AND IS NOT AN AUTHENTIC SURVEY.