


REVISIONS

LOTS 127 & 128 CONS'D PER O.R.C.M. 9796

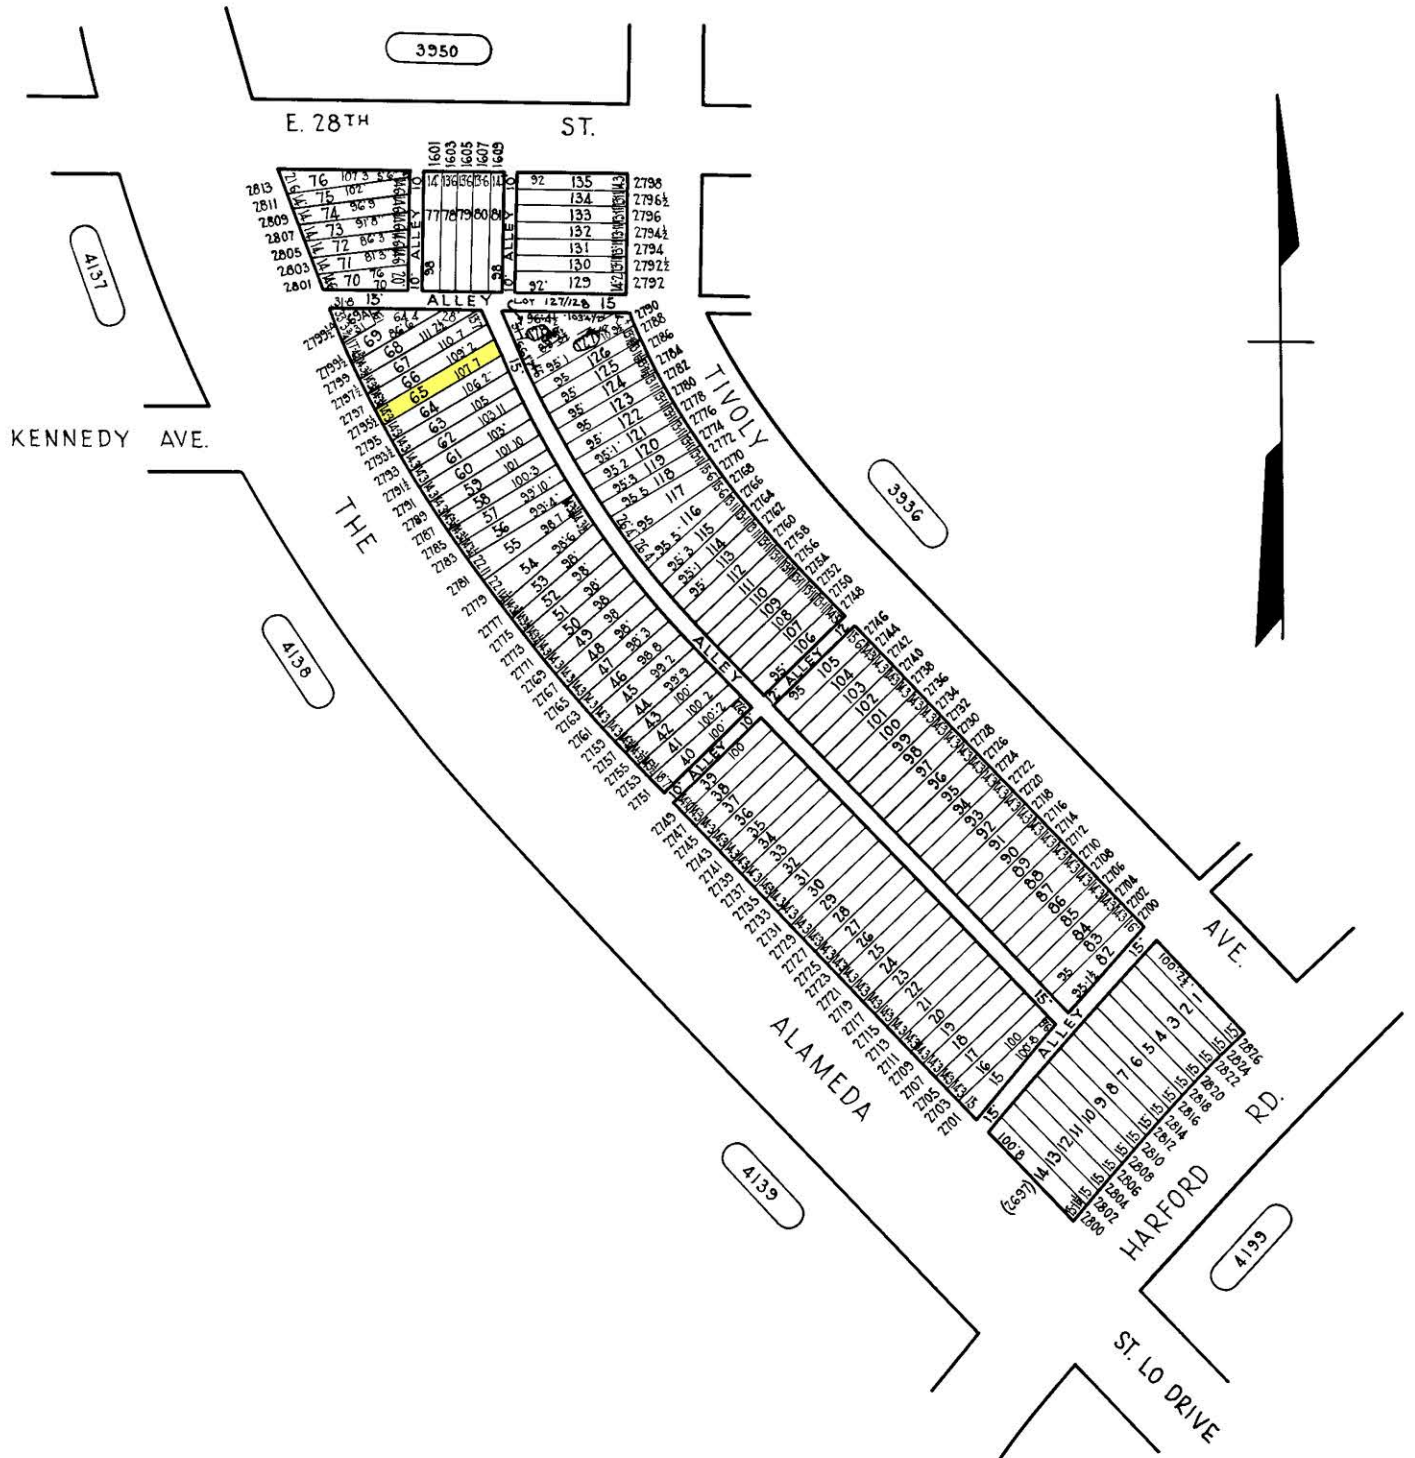

TRACED BY *JMP*
 LETTERED BY *JMP*
 CHECKED BY

NOTICE

THIS IS A REAL PROPERTY PLAT AS PROVIDED FOR UNDER ARTICLE 76(1) OF THE CITY CHARTER. IT IS COMPILED FROM TITLE AND OTHER SOURCES AND IS NOT AN AUTHENTIC SURVEY.

CITY OF BALTIMORE
 DEPARTMENT OF PUBLIC WORKS
 BUREAU OF SURVEYS
 PROPERTY LOCATION DIVISION

WARD 9 .. SECTION 18 ..
 BLOCK 3935

SCALE 1" = 100'-0" .. DATE MAR. 1954