


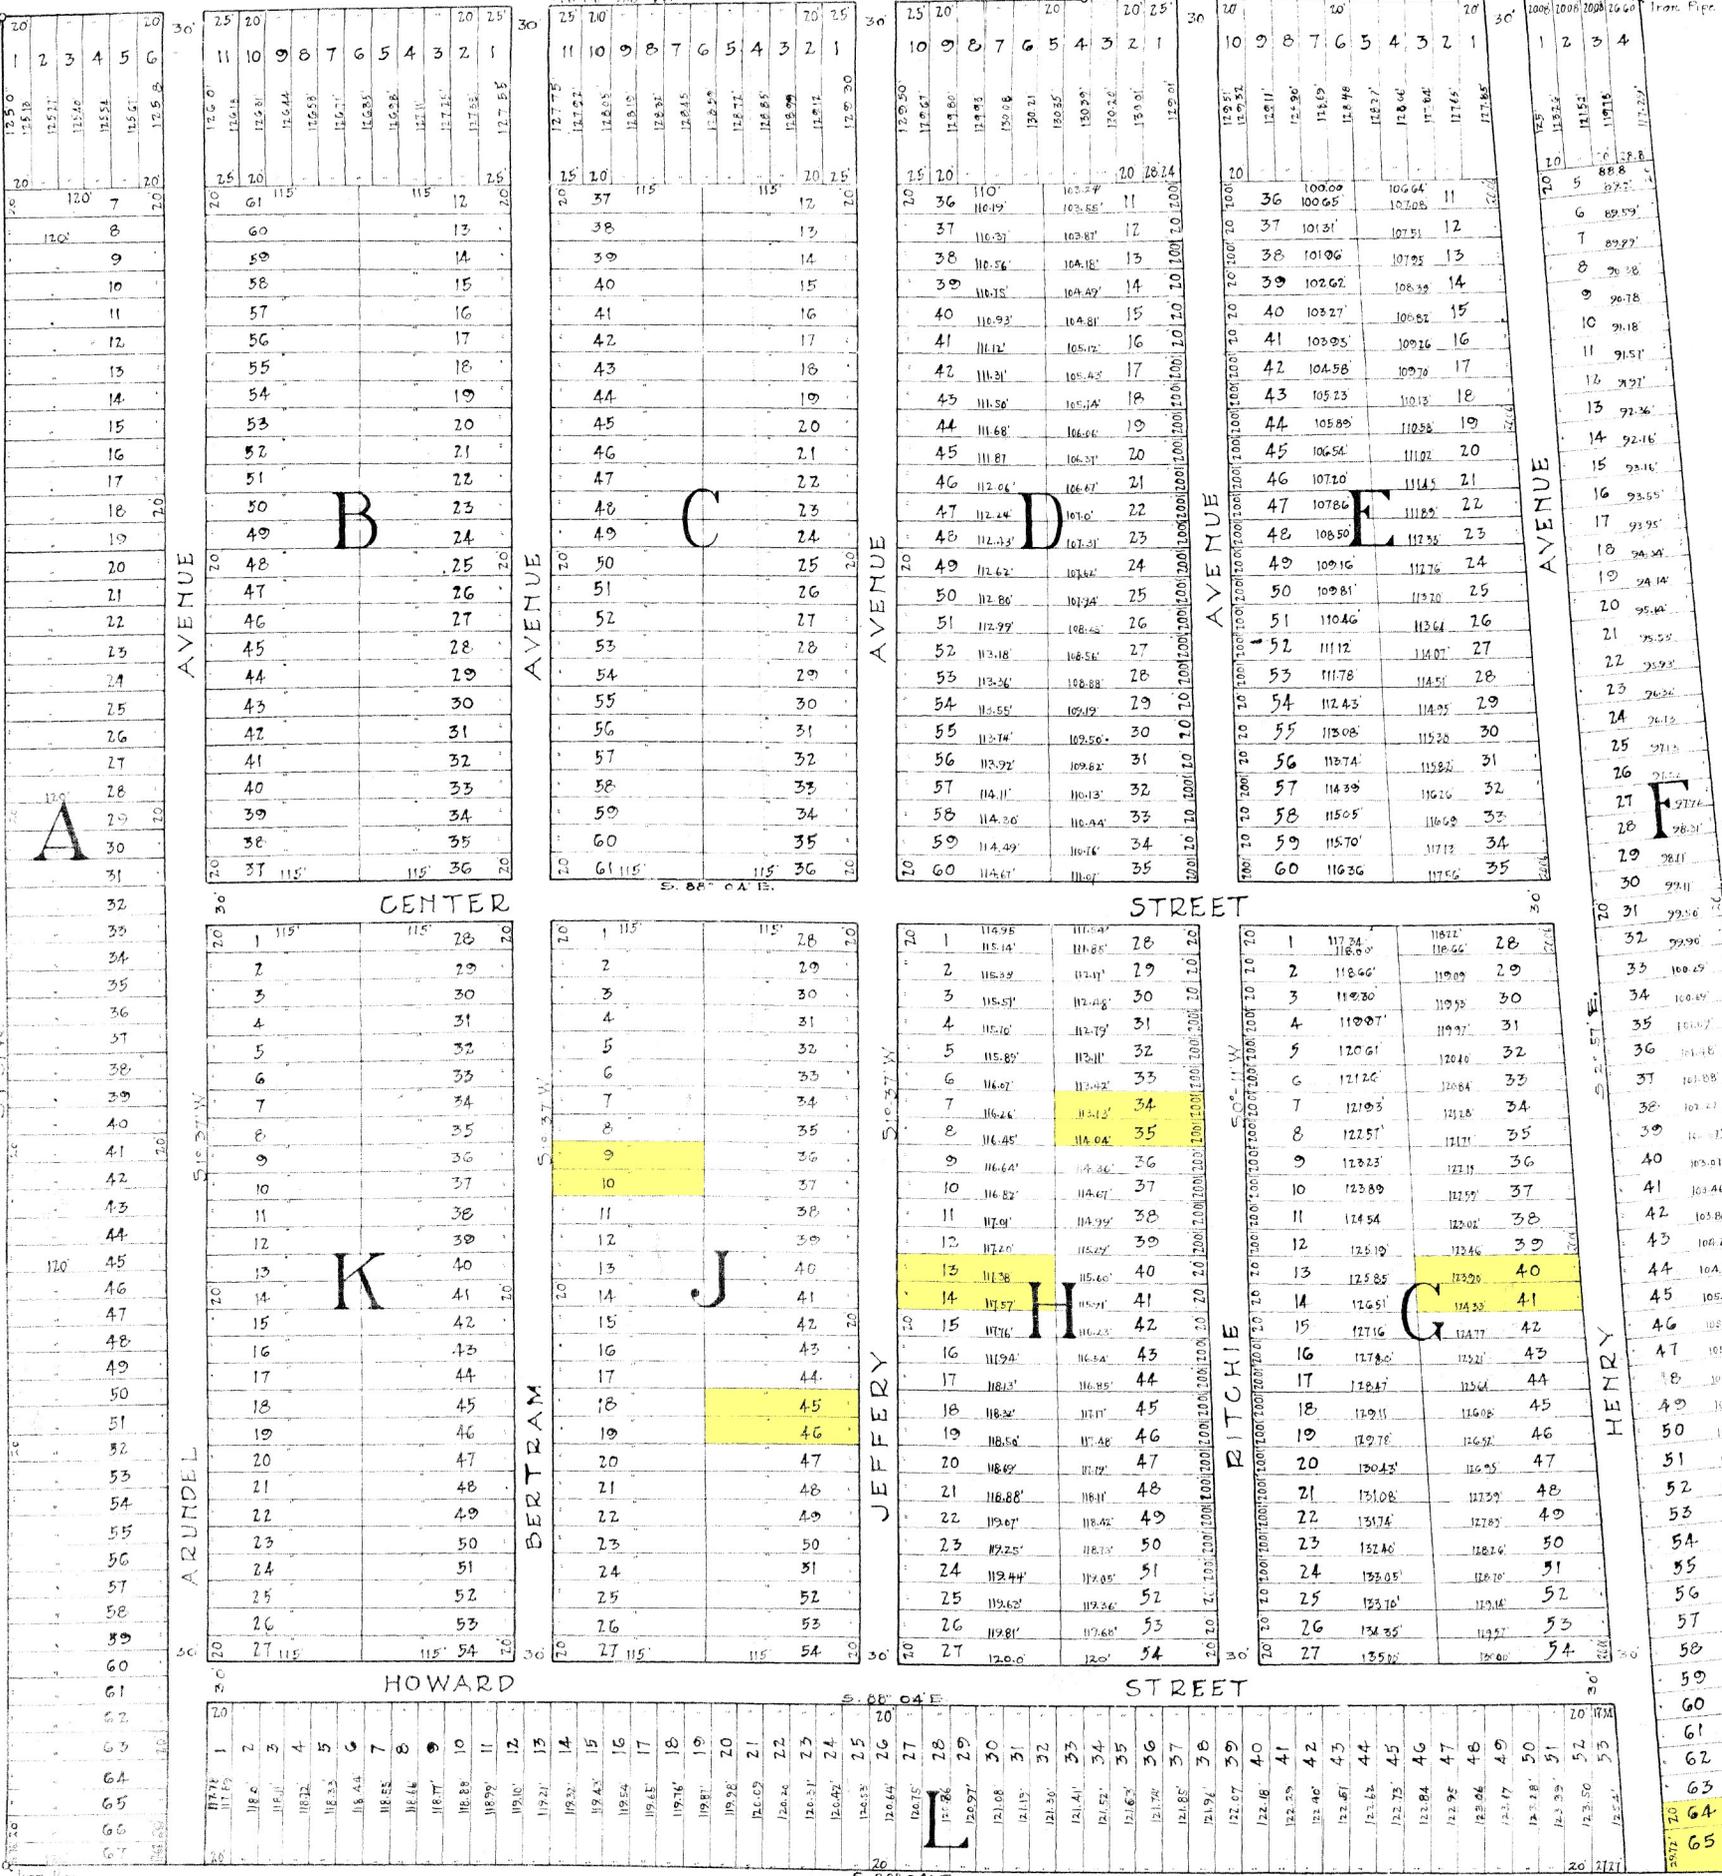

COUNTY ROAD

SECTION 4 Folio 350



ARUNDEL MANOR

GUARANTEED BY
 MARYLAND TITLE GUARANTEE CO.

OWNED & CONTROLLED
 BY
 THE UNITED REALTY & HOME BUILDERS CORP.

205 W. LOMBARD STREET BALTIMORE, MD.

SURVEYED & LAID OUT BY
 J. SPENCE HOWARD

CIVIL ENGINEER BALTIMORE, MD
 SCALE 1" = 60' MAY, 1922.

Book # 147-157 p. 355

ANNE ARUNDEL COUNTY CIRCUIT COURT (Dat. Book, Overseer Const. Plat. Book 15, p. 3, Plat. B-155, MSA, C2322, 852, Date available, Printed 04/05/2021)