


REVISIONS

LOT 40/4) TO BED OF N. EAST AVE. PER FIELD & P.L.D. C.S.H 7340.
 BLOCK No. COR. PER P.L.D.; C.S.H. 9201-A.

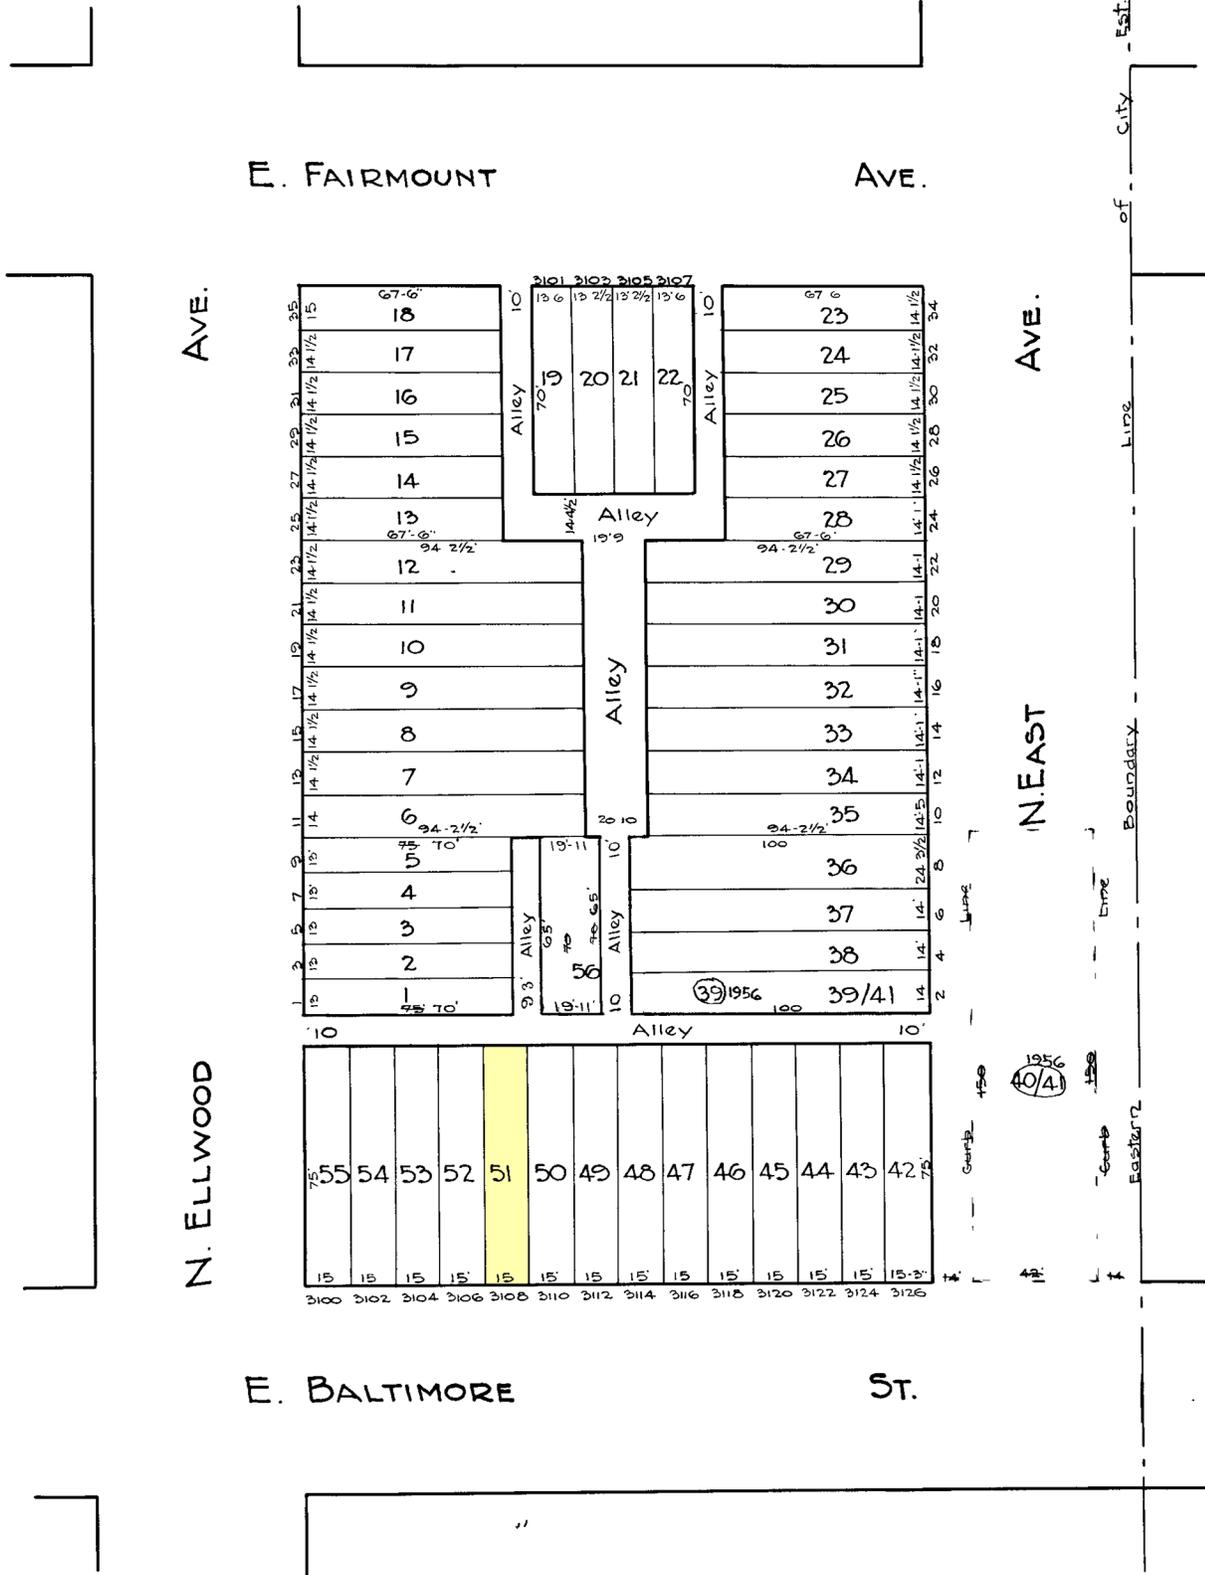

NOTICE
 THIS IS A REAL PROPERTY PLAT AS PROVIDED
 FOR UNDER ARTICLE 76(1) OF THE CITY CHARTER
 IT IS COMPILED FROM TITLE AND OTHER
 SOURCES AND IS NOT AN AUTHENTIC SURVEY

FORMERLY BLOCK 1732/1733 FOR 1963.

CITY OF BALTIMORE
 DEPARTMENT OF PUBLIC WORKS
 BUREAU OF PLANS & SURVEYS
 PROPERTY LOCATION DIVISION
 WARD 6 SECTION 18
 BLOCK 1732
 SCALE: 1" = 40'-0" DATE: MCH 1929

C.H. BAIN
 TRACED BY C.GILBERT
 LETTERED BY W.M. Lee
 CHECKED BY W.M. Lee
 R. LITZ - BAIN