


REVISIONS

LOT 137 DIM. CORRECTED PER FIELD C. SH. 3024
 Lots 66 & 137 Per Deed, C. Sh. 3083A.
 Lot 65A per City Sol. Letter, July 1, 1948 & B.A.C. Sh. 4368

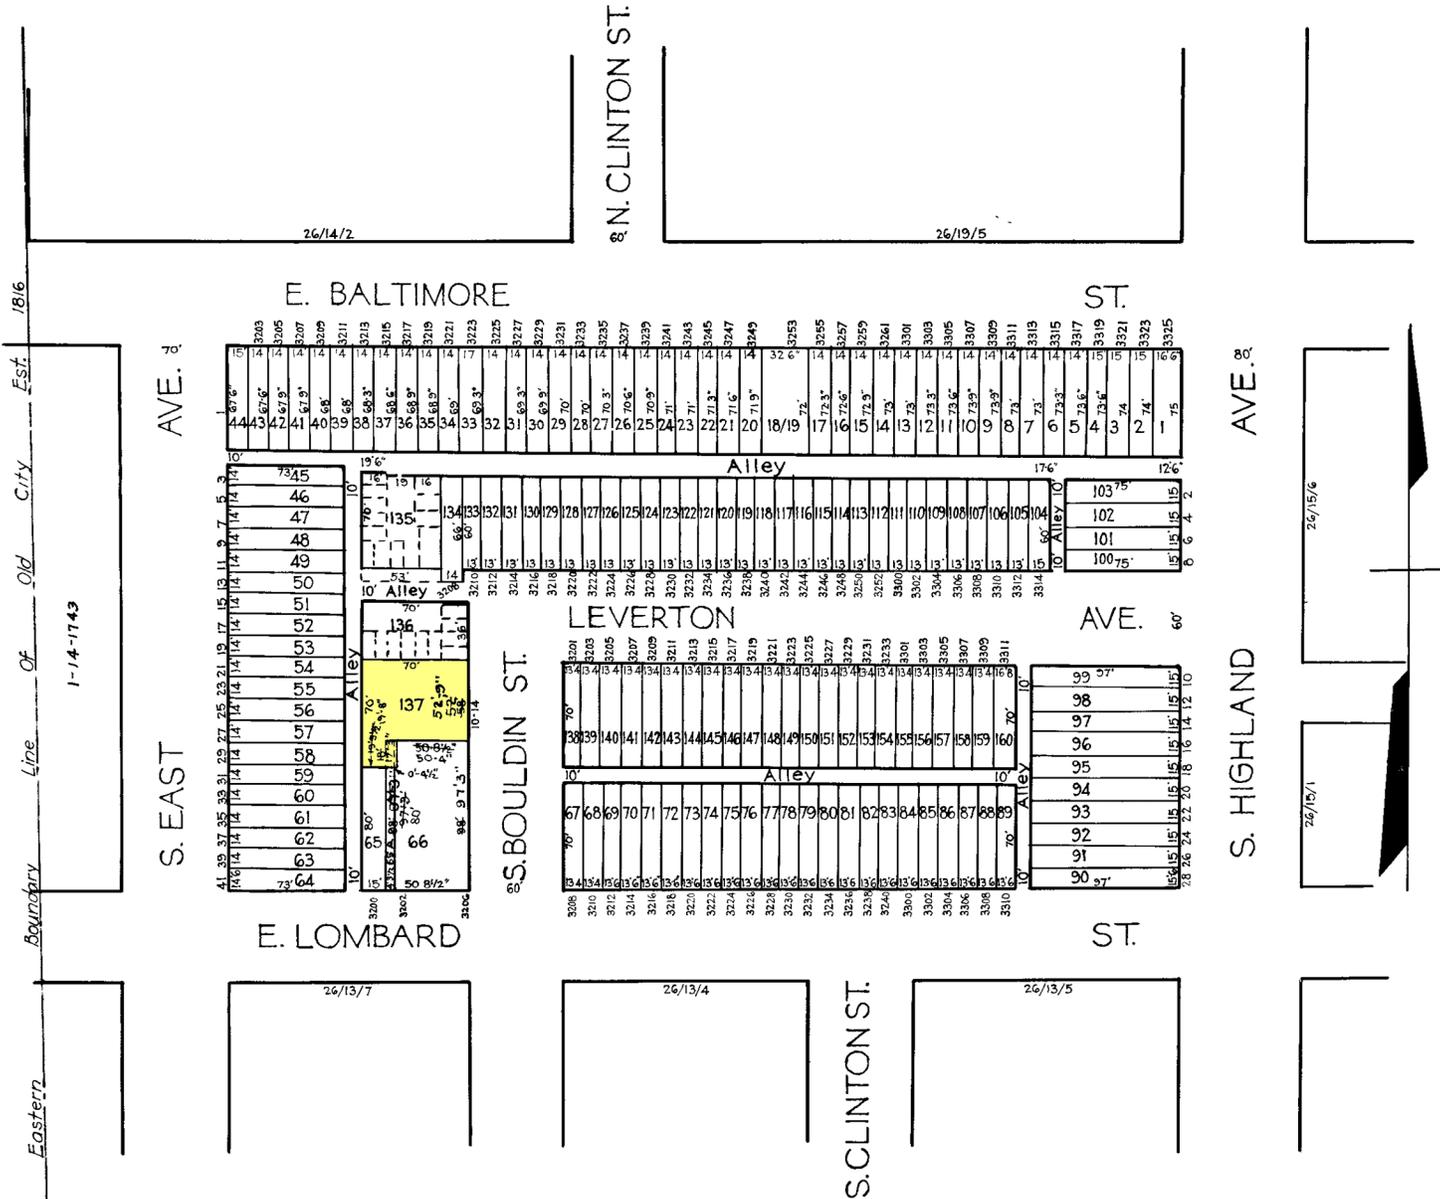

NOTICE

THIS IS A REAL PROPERTY PLAT AS PROVIDED FOR UNDER ARTICLE 75(4) OF THE CITY CHARTER. IT IS COMPILED FROM TITLE AND OTHER SOURCES AND IS NOT AN AUTHENTIC SURVEY

NOTE: BLOCK 26-14-1 FOR 1941

+743-6276

CITY OF BALTIMORE
 DEPARTMENT OF PUBLIC WORKS
 BUREAU OF PLANS & SURVEYS
 PROPERTY LOCATION DIVISION

WARD **26** SECTION **14**
 BLOCK **6276**

SCALE: 1 IN. = 80 FT. DATE: April 1931

TRACED BY *A.B.M.S.*
 LETTERED BY J.J.R.
 CHECKED BY _____