


REVISIONS

LOTS 1, 2, 13/15, 21/28, 60/62, 86 & 87 PER DEED, C.S.H. 91-318

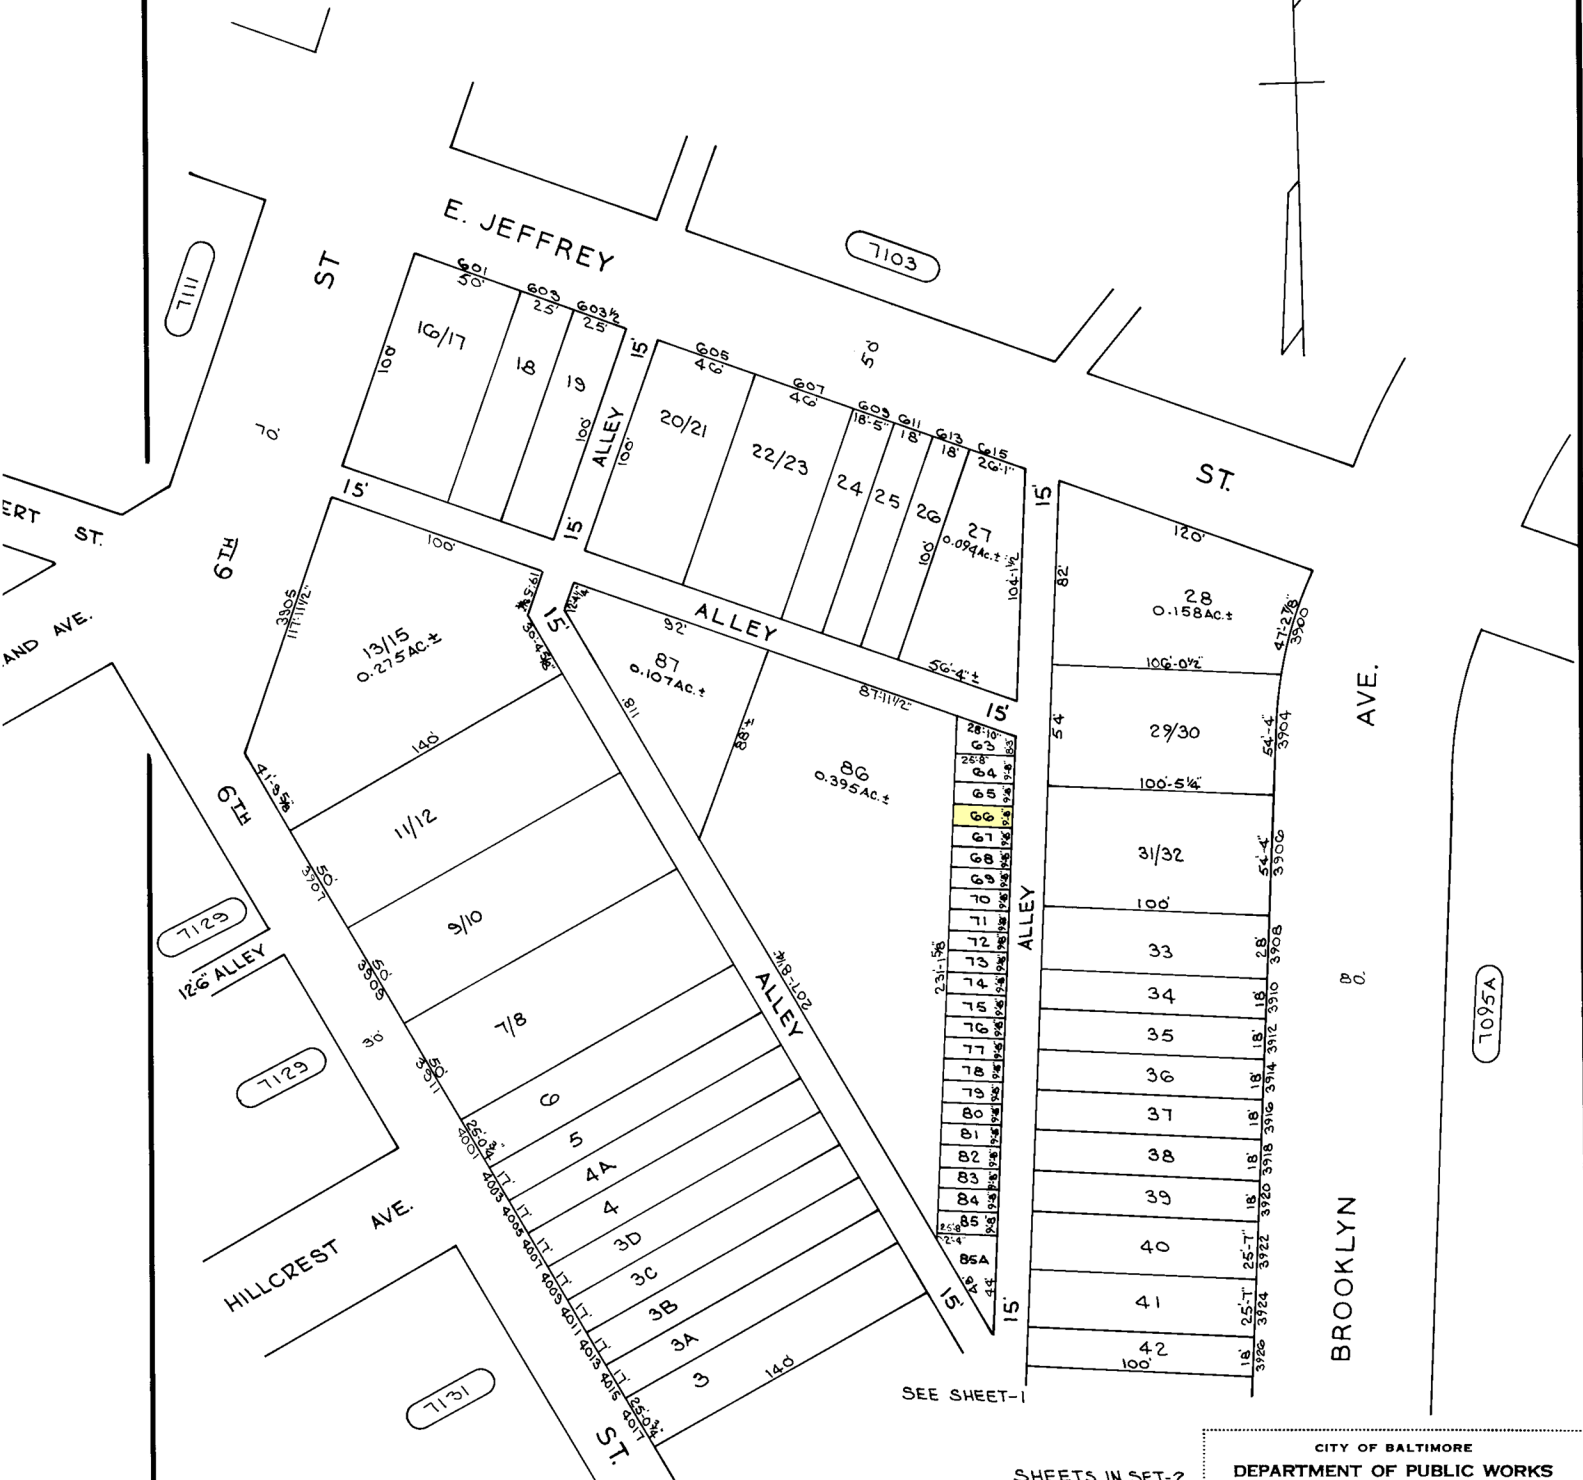

TRACED BY D.G.
 LETTERED BY D.G.
 CHECKED BY _____

NOTICE
 THIS IS A REAL PROPERTY PLAT AS PROVIDED FOR UNDER ARTICLE 76(d) OF THE CITY CHARTER IT IS COMPILED FROM TITLE AND OTHER SOURCES AND IS NOT AN AUTHENTIC SURVEY.

CITY OF BALTIMORE
 DEPARTMENT OF PUBLIC WORKS
 PROPERTY LOCATION SECTION
 WARD 25 SECTION 6
 BLOCK 7095
 SCALE 1"=50' DATE JUNE, 1991

SEE SHEET-1

SHEETS IN SET-2
 SHEET-2