


REVISIONS

Lots 17 to 22, & 57A, Per App. 853 C. Sh. 2215.
 LOTS 1&2 CONSD, PER O.O.C.S.H. 89-381
 LOTS 1-20, 23-28, & 58-77 CONSD; DIV. PER SUBDIV.; CH. SH. 04-049 thru 04-054

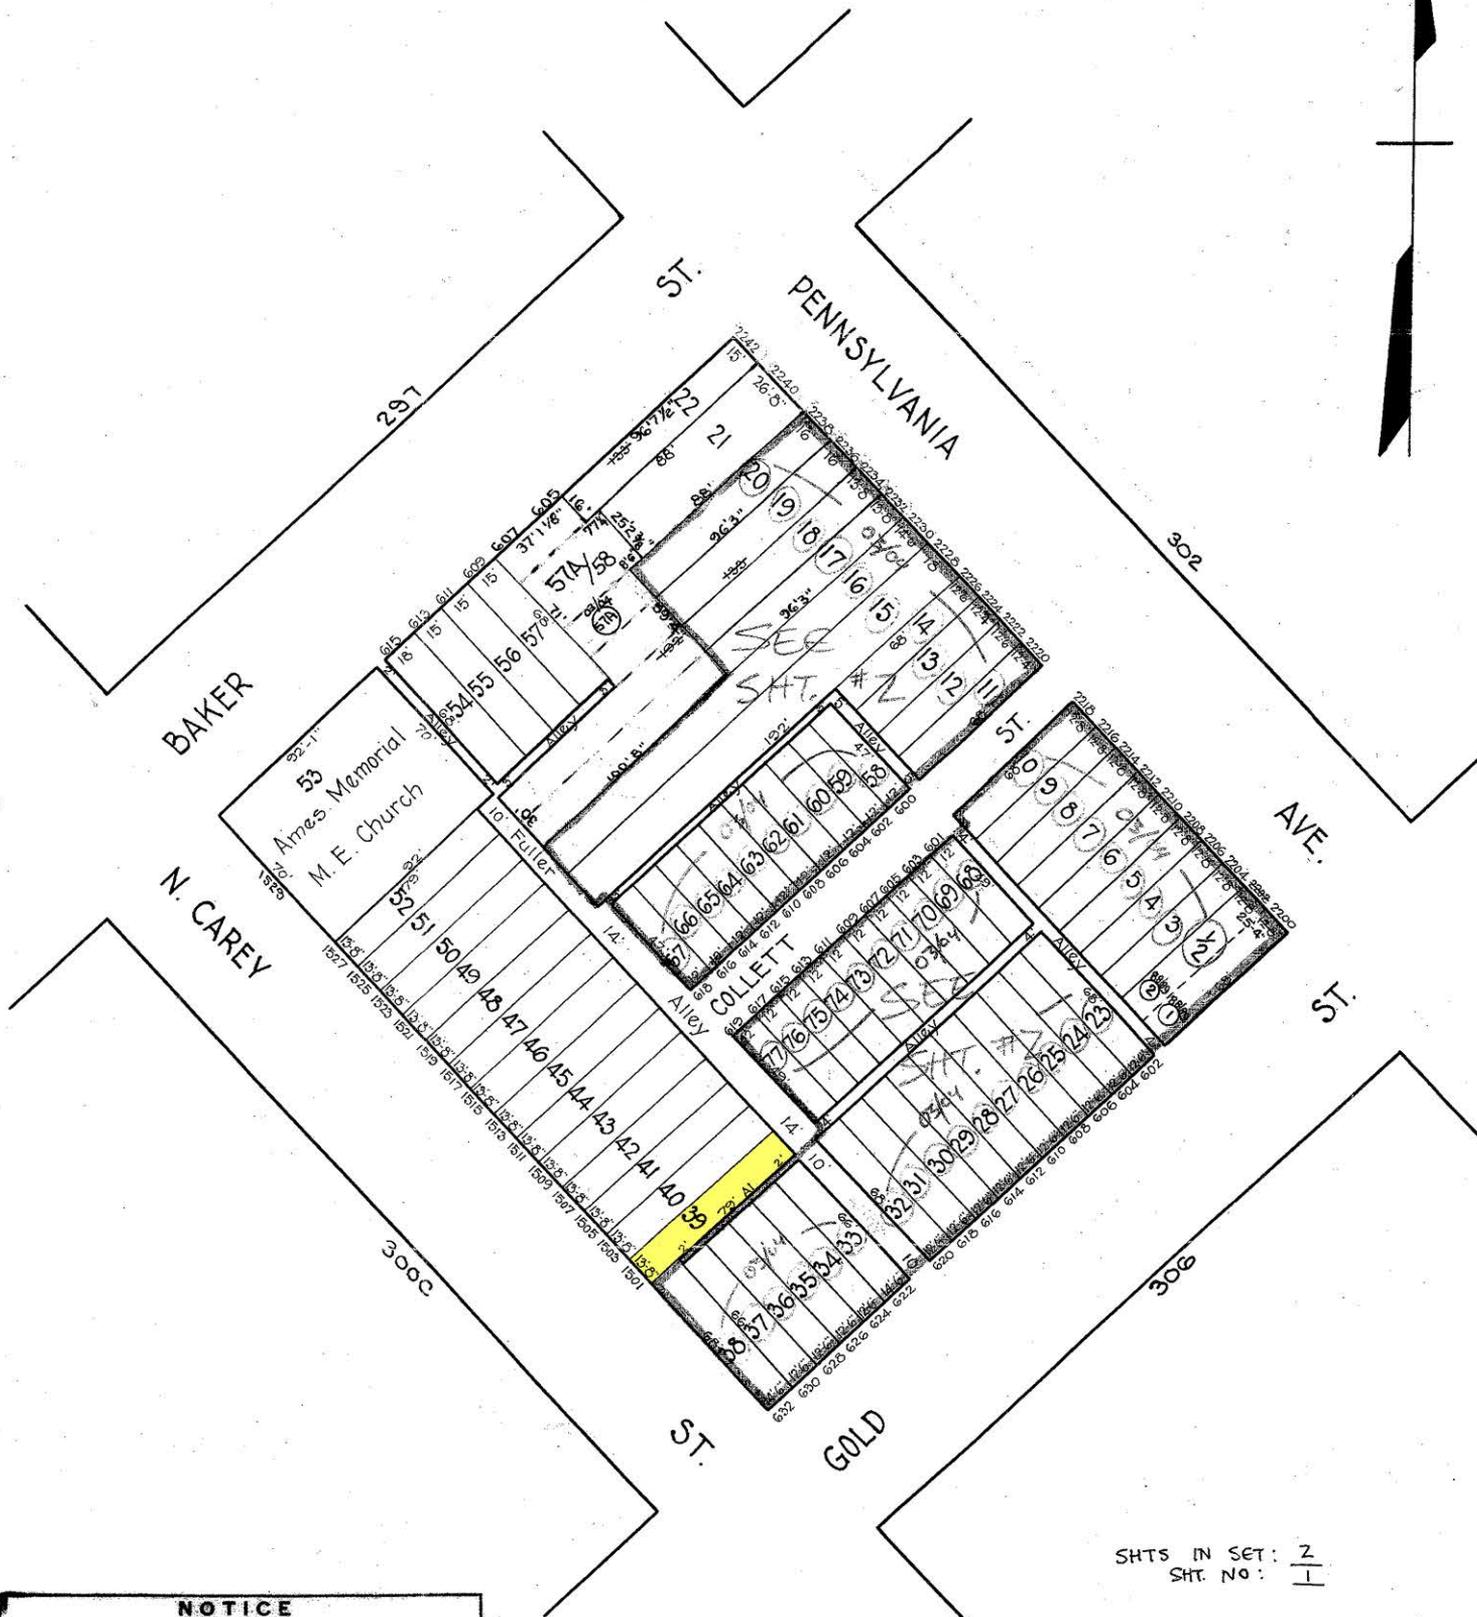

SHTS IN SET: $\frac{2}{1}$
 SHT. NO: $\frac{2}{1}$

NOTICE
 THIS IS A REAL PROPERTY PLAT AS PROVIDED FOR UNDER ARTICLE 76(e) OF THE CITY CHARTER. IT IS COMPILED FROM TITLE AND OTHER SOURCES AND IS NOT AN AUTHENTIC SURVEY.

TRACED BY Moorehead
 LETTERED BY W.M. Lee
 CHECKED BY _____

CITY OF BALTIMORE
 DEPARTMENT OF PUBLIC WORKS
BUREAU OF SURVEYS
 PROPERTY LOCATION DIVISION
 WARD 15 SECTION 12
 BLOCK 301
 SCALE 1" = 50.0' DATE July 1929