


REVISIONS

LOT 21 DIVIDED Per App. 1146/71 C.S. 1033.
 " 34-46 per App. 2617/40, 10-20-36, C.S. 1274.

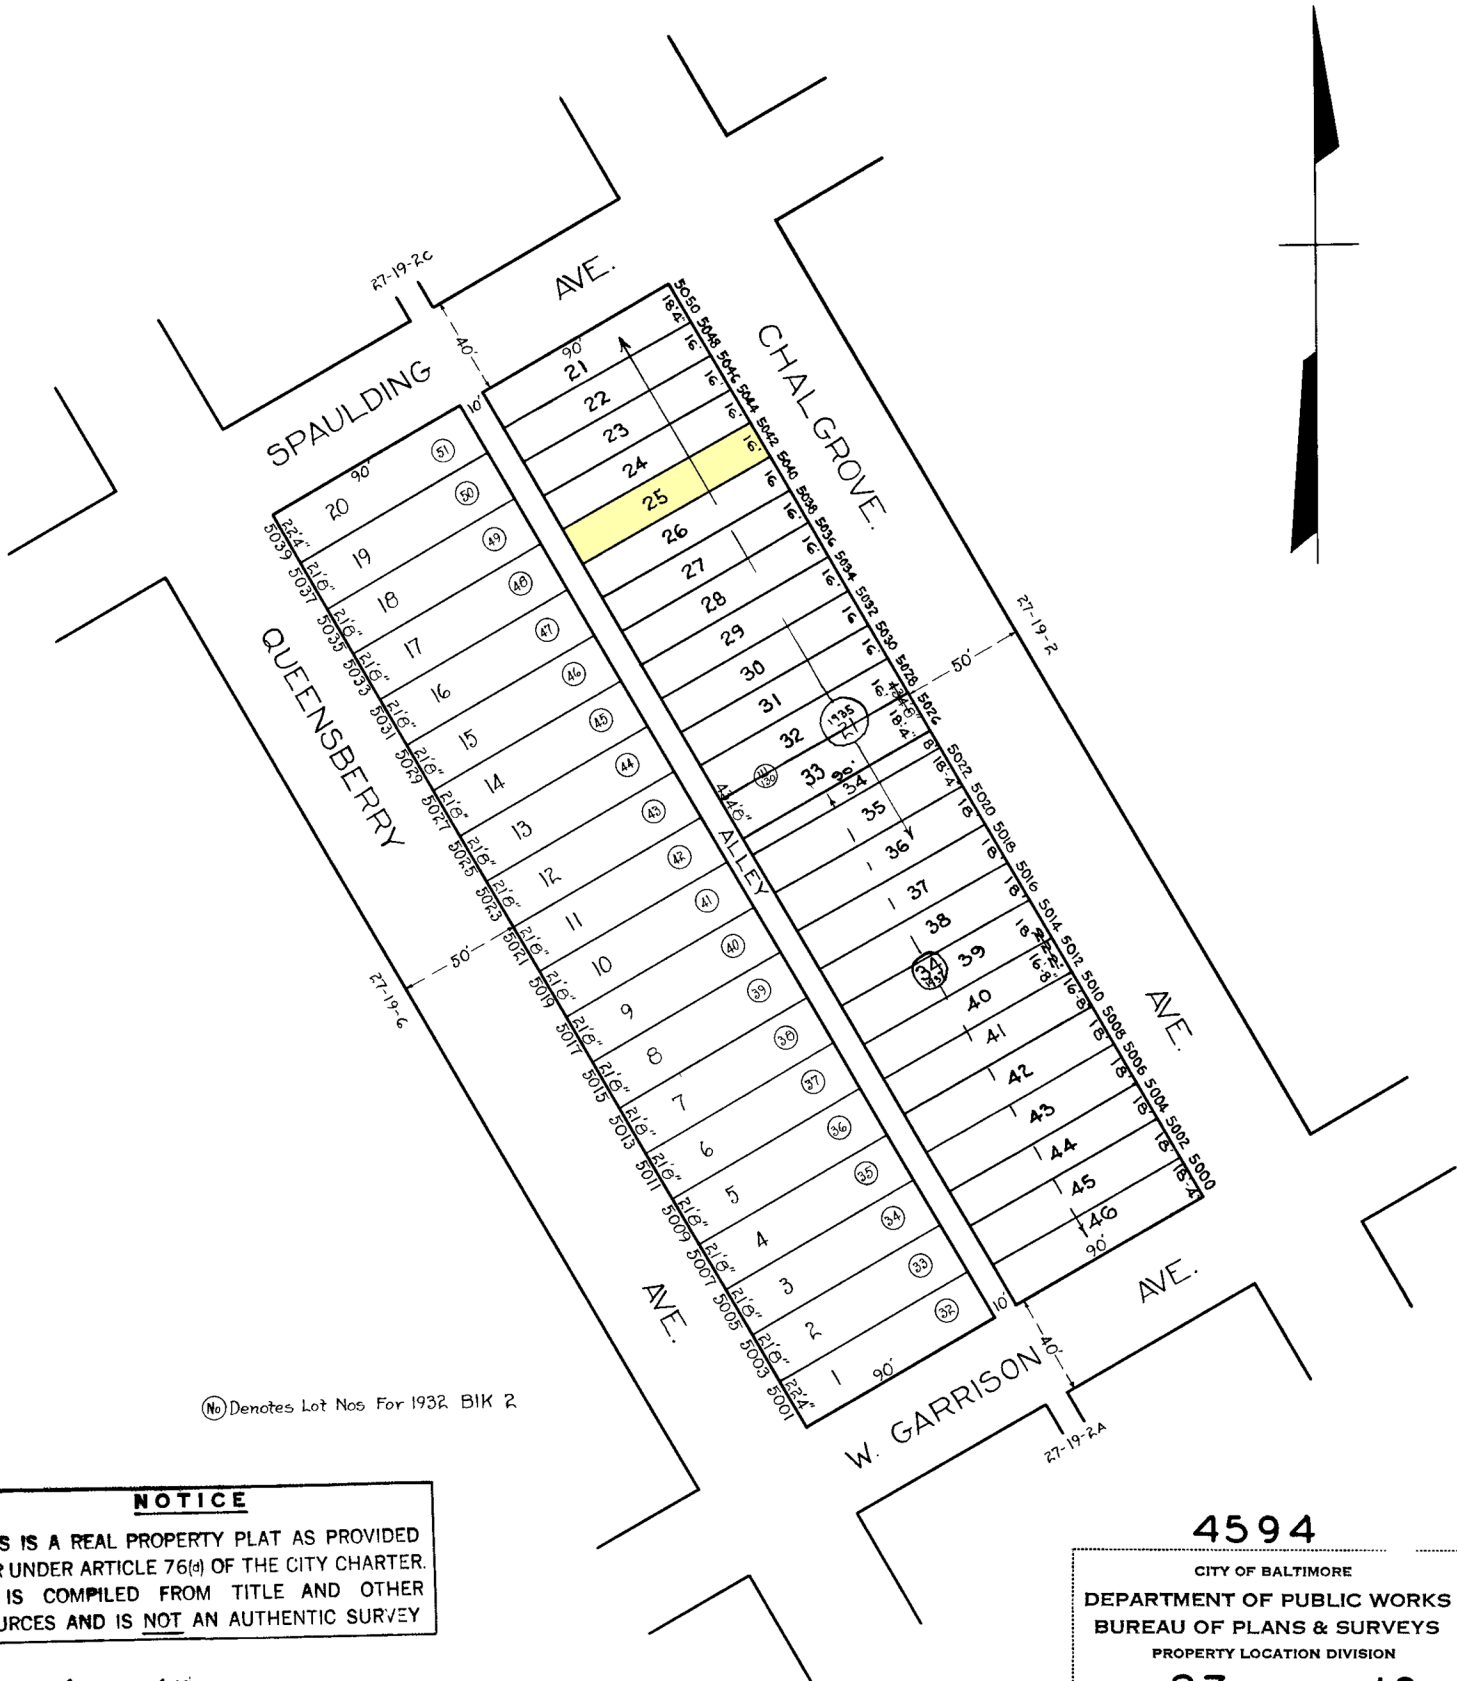

(No) Denotes Lot Nos For 1932 BIK 2

NOTICE
 THIS IS A REAL PROPERTY PLAT AS PROVIDED FOR UNDER ARTICLE 76(h) OF THE CITY CHARTER. IT IS COMPILED FROM TITLE AND OTHER SOURCES AND IS NOT AN AUTHENTIC SURVEY

TRACED BY *S. Bauersfeld*
 LETTERED BY *S. Bauersfeld*
 CHECKED BY

NOTE - BLOCK 27-19-2B FOR 1941

4594
 CITY OF BALTIMORE
 DEPARTMENT OF PUBLIC WORKS
 BUREAU OF PLANS & SURVEYS
 PROPERTY LOCATION DIVISION
WARD 27 SECTION 19
BLOCK 4594
 SCALE 1 IN = 50 FT... DATE DEC 1931