


REVISIONS

Lots 6, 30 to 36, 38 & 53 Corrected Per Deeds & Field C.Sh. 1498A.
 LOT 1 HOUSE NO ASSIGNED PER P.S. & FIELD, C SH. 3447A.
 Lots 35/36 Per App C Sh 7674
 LOT 32/33 PER FIELD; C.SH. 76-153
 LOT 14/37 COR'D PER APPL 77-228
 LOT 35/37 PER, PLS, CSH 82-008

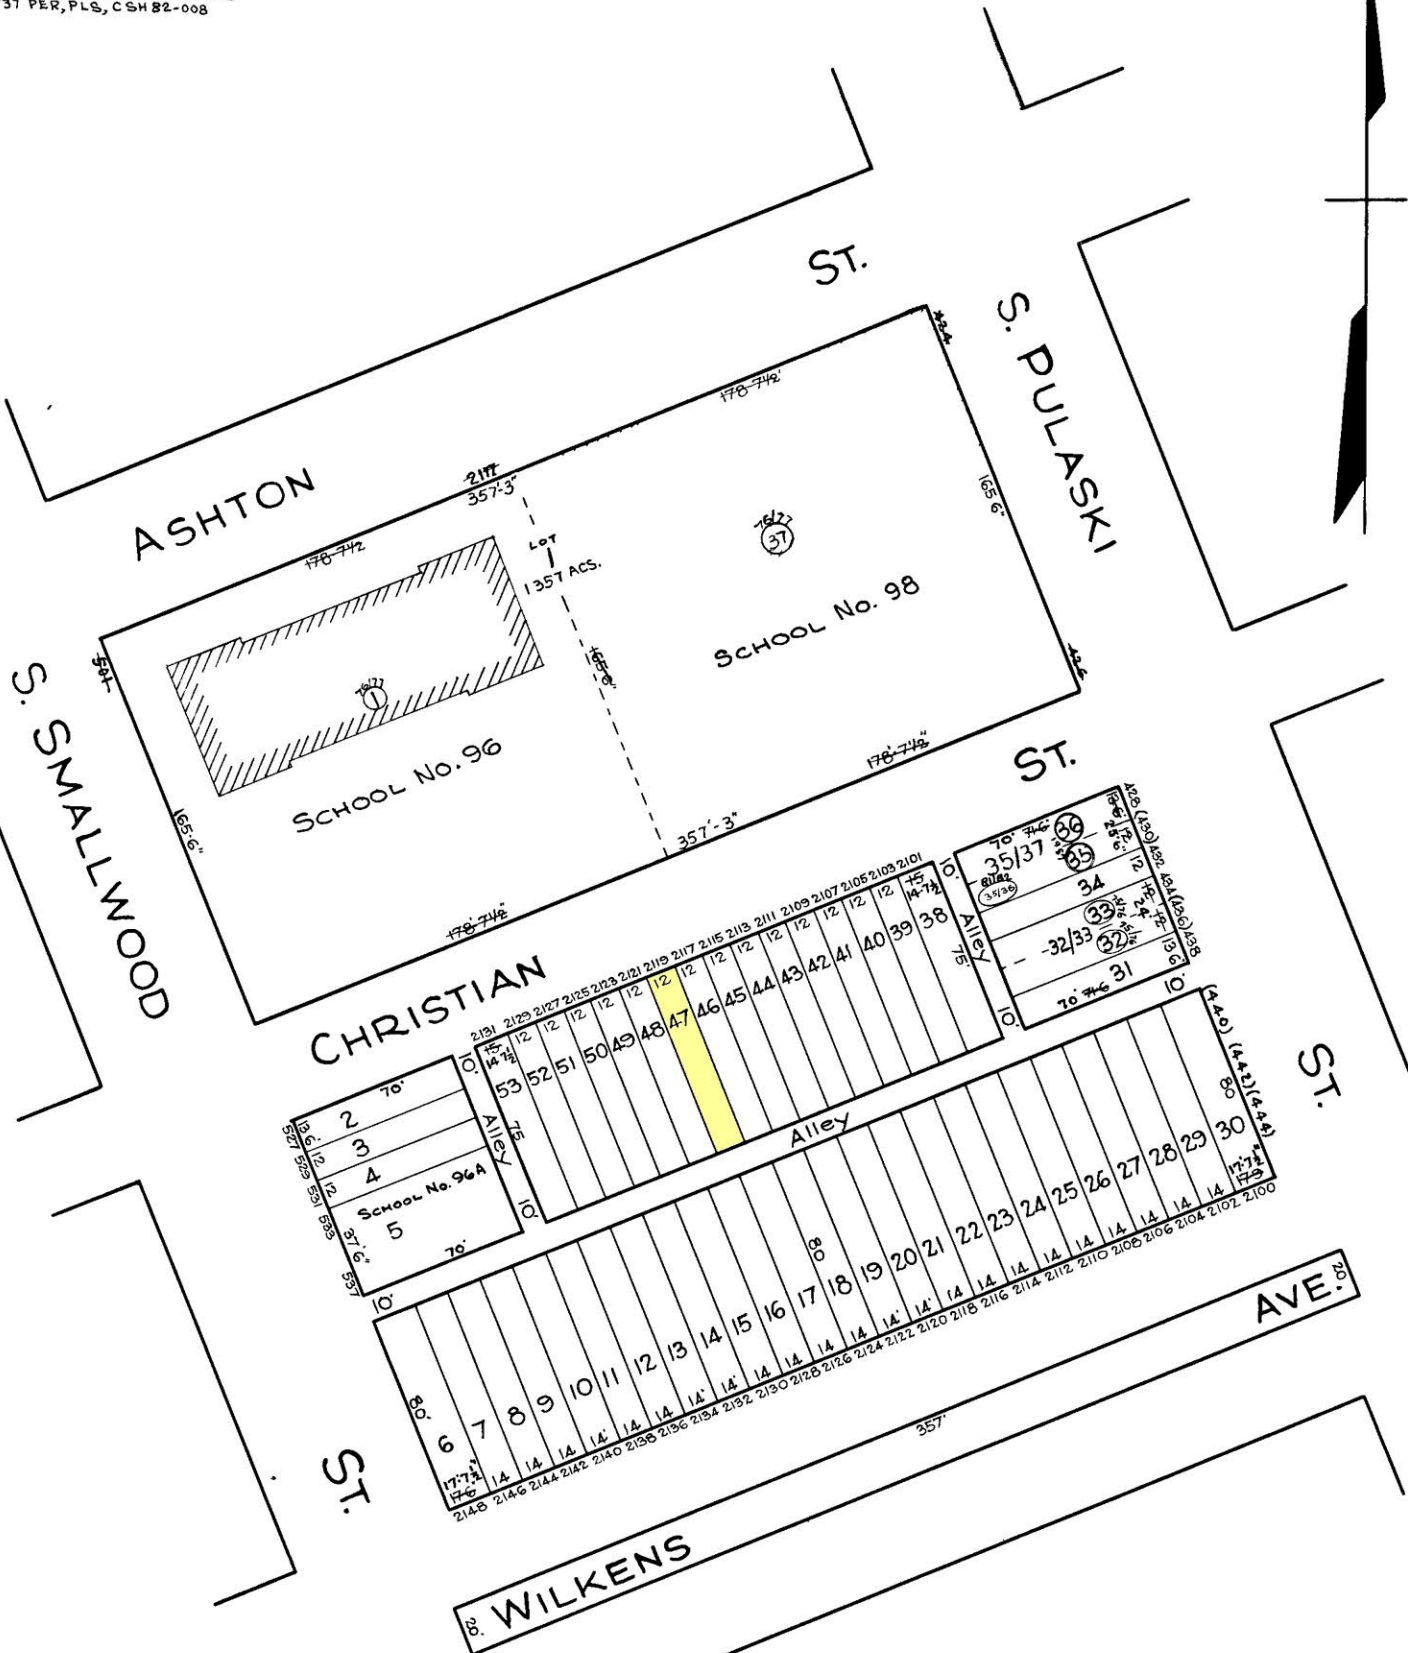

TRACED BY.. **R.LITZ**
 LETTERED BY **Jos J Rakosky**
 CHECKED BY..

NOTICE
 THIS IS A REAL PROPERTY PLAT AS PROVIDED FOR UNDER ARTICLE 76(d) OF THE CITY CHARTER IT IS COMPILED FROM TITLE AND OTHER SOURCES AND IS NOT AN AUTHENTIC SURVEY

CITY OF BALTIMORE
 DEPARTMENT OF PUBLIC WORKS
 BUREAU OF PLANS & SURVEYS
 PROPERTY LOCATION DIVISION
WARD 20 SECTION 11
BLOCK 697
 SCALE: 1" = 50 FT. DATE OCT. 1929