


REVISIONS  
 Pt. Lot 276 to blk 4179F per PLD App C Sh 5884  
 Lot 7170 100K IN 26-29-6115 FOR 1959 PER D.O.A. & P.L.D.  
 LOT 42/43 CH. TO LOT 42/100 PER D.O.A. C SH 7826  
 Lots 251642/100, 126 To 140S, 161 To 275/76, 321 To 402, Sect. CHANGED PER PL.D. C SH 8054  
 C SH 7831 & 7832

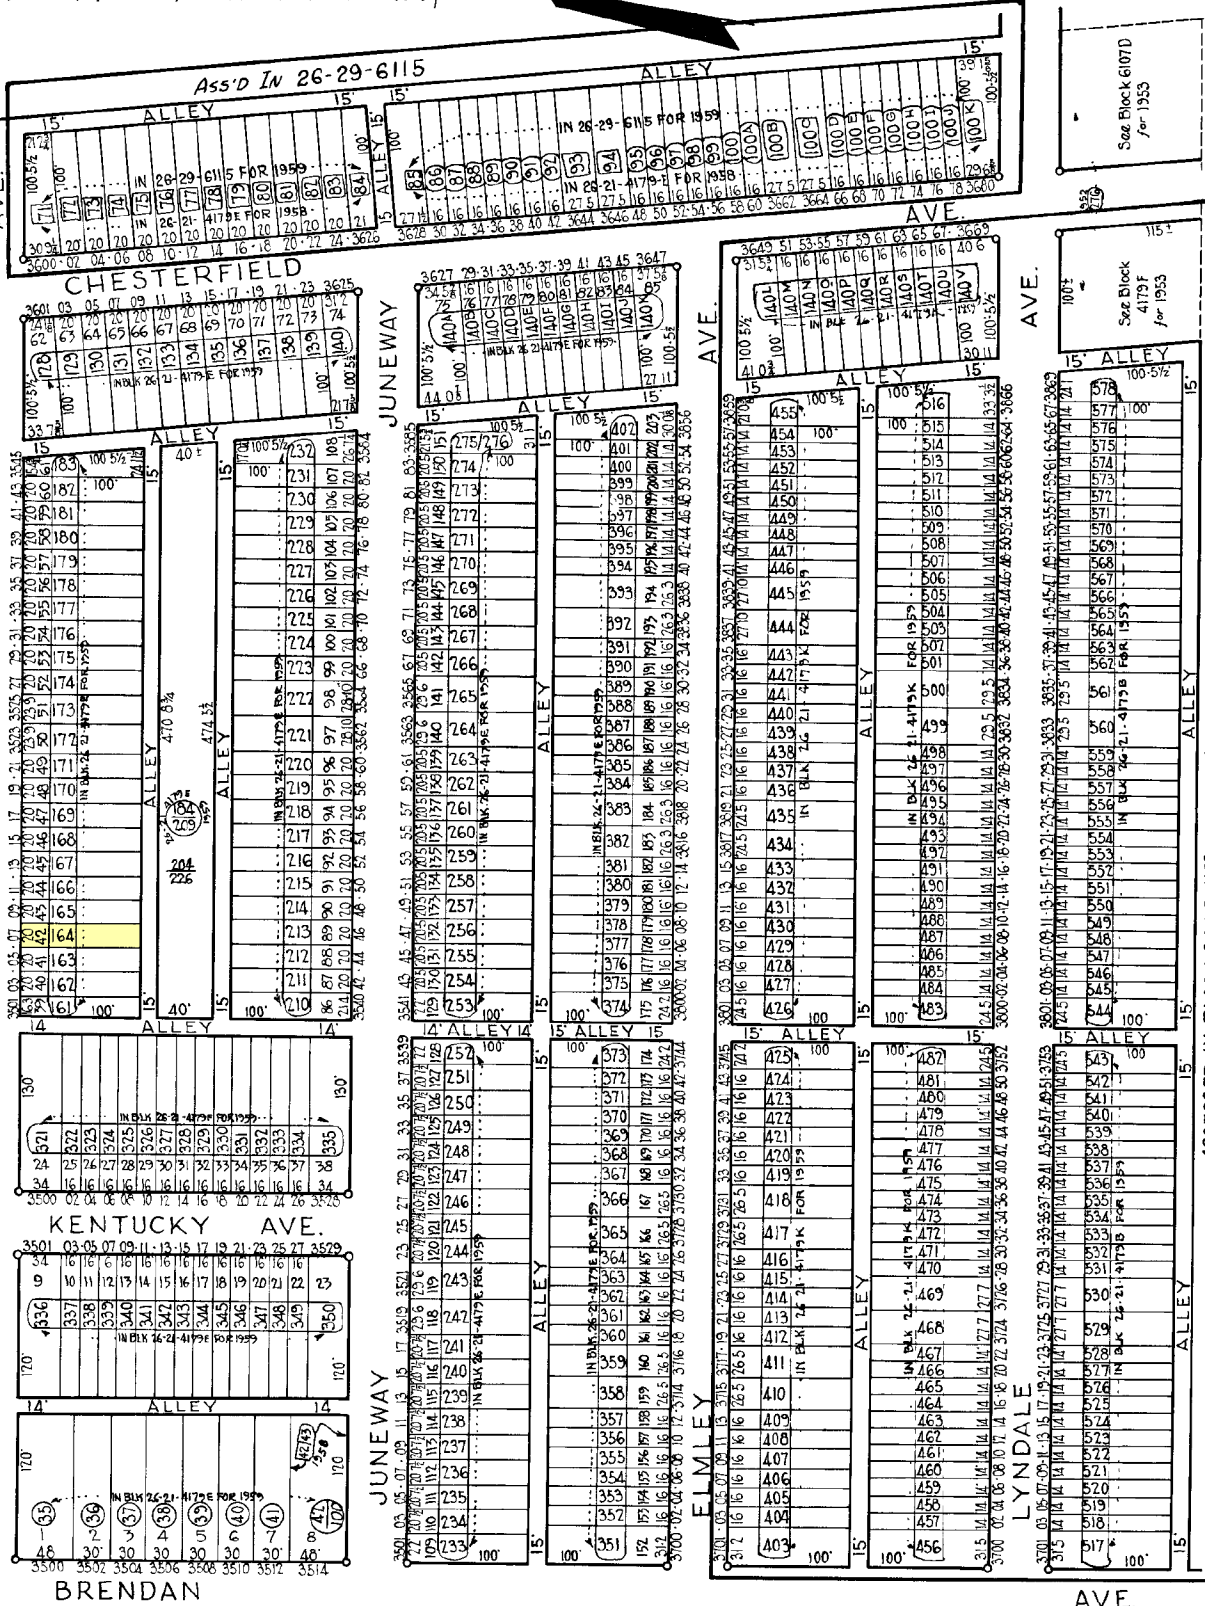

NOTICE  
 THIS IS A REAL PROPERTY PLAT AS PROVIDED FOR UNDER ARTICLE 76(a) OF THE CITY CHART. IF IT IS COMPILED FROM TITLE AND OTHER SOURCES AND IS NOT AN AUTHENTIC SURVEY.

TRACED BY JMPANUSKA  
 LETTERED BY "  
 CHECKED BY

LOT (S) DENOTES LOT No. 26-21-4179-E FOR 1959

See "Dead Tracing" for old conditions.

CITY OF BALTIMORE  
 DEPARTMENT OF PUBLIC WORKS  
 BUREAU OF SURVEYS  
 PROPERTY LOCATION DIVISION

WARD 26 SECTION 37  
 BLOCK 4179-G

SCALE 1" = 100'  
 DATE April 1953